
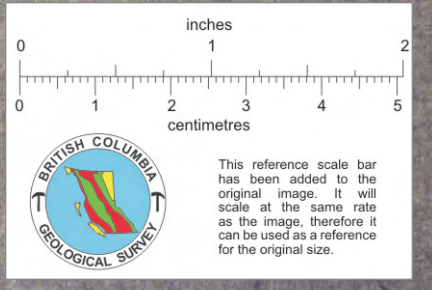


PRIDENT
 PLAN & PROFILE
 40'
 4074530

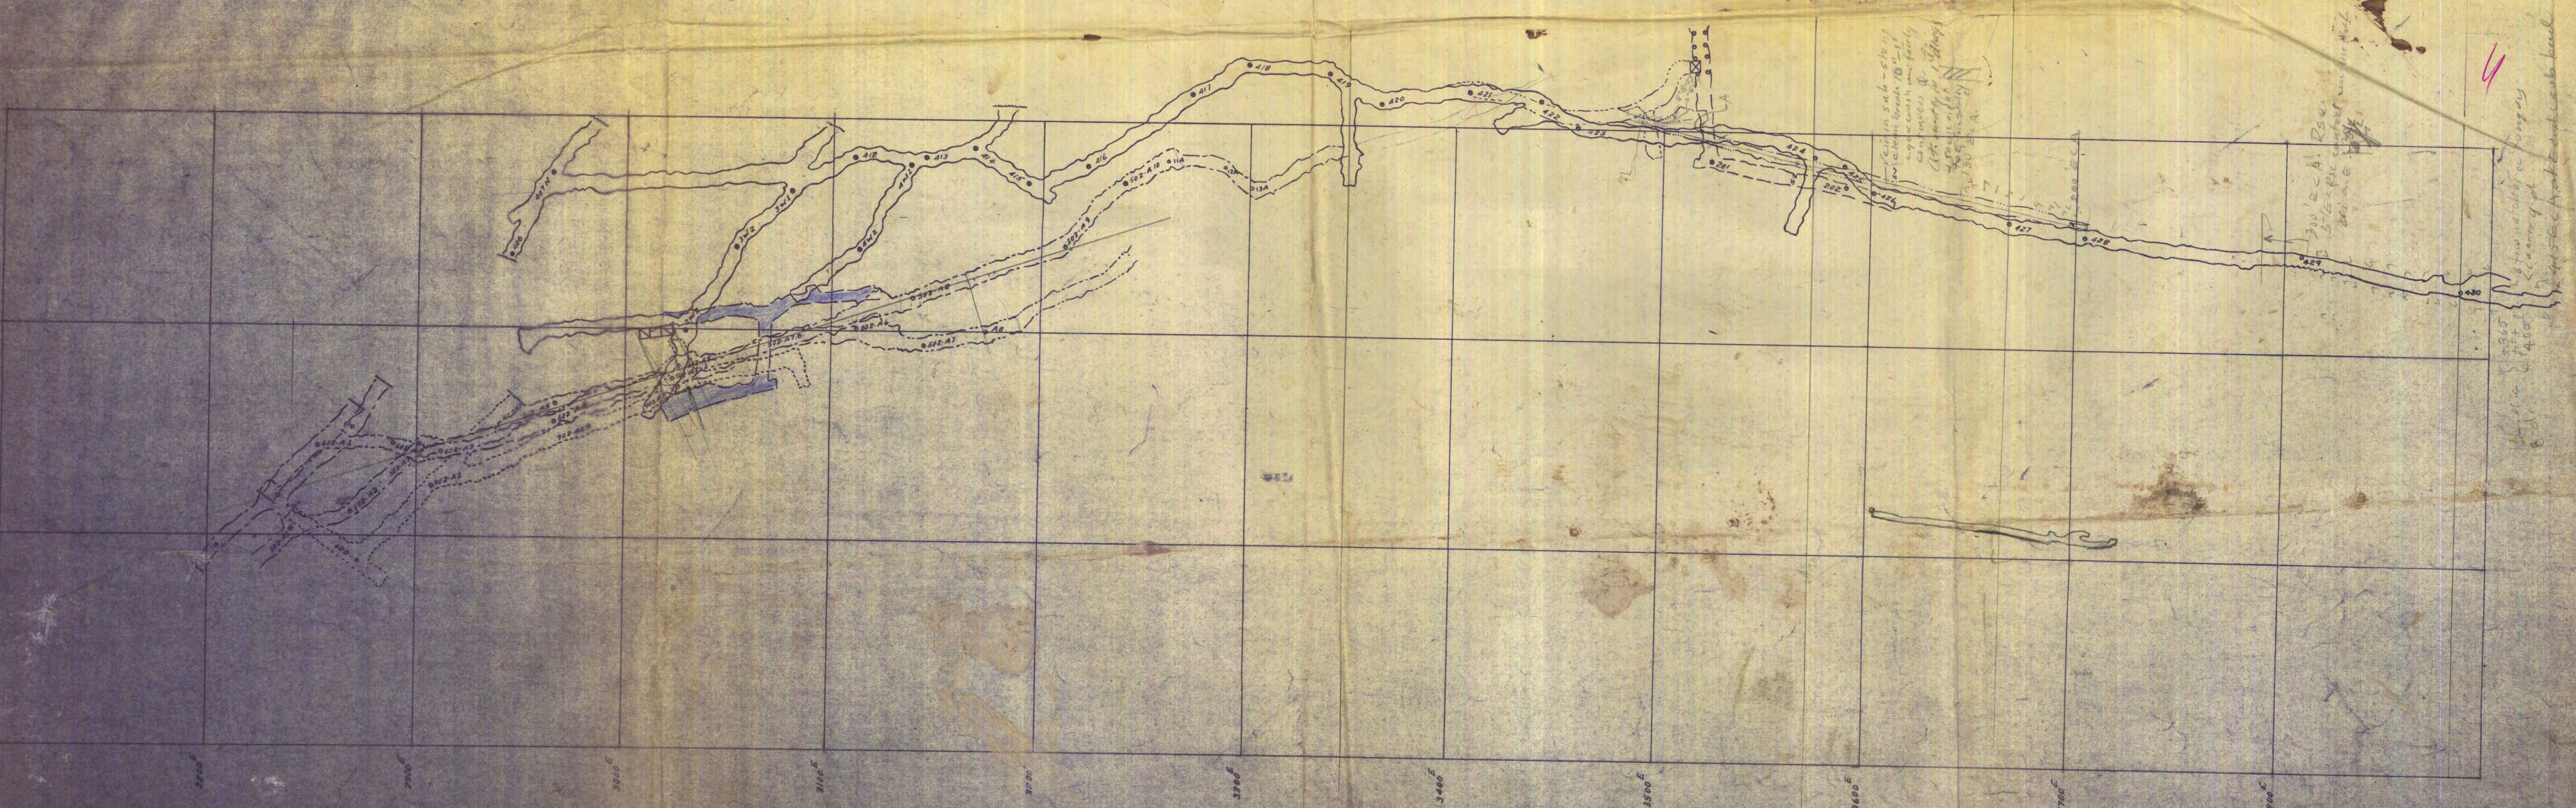

PRIVATEER MINE LTD.
PRIDENT MINE
NO-1-VEIN
PLAN AND PROFILE

SCALE: 1"=40'

921/2W
 922-9

LEGEND

- 400 LEVEL
- 500 LEVEL
- 600 LEVEL
- 750 LEVEL
- 900 LEVEL

012195