



NORTH

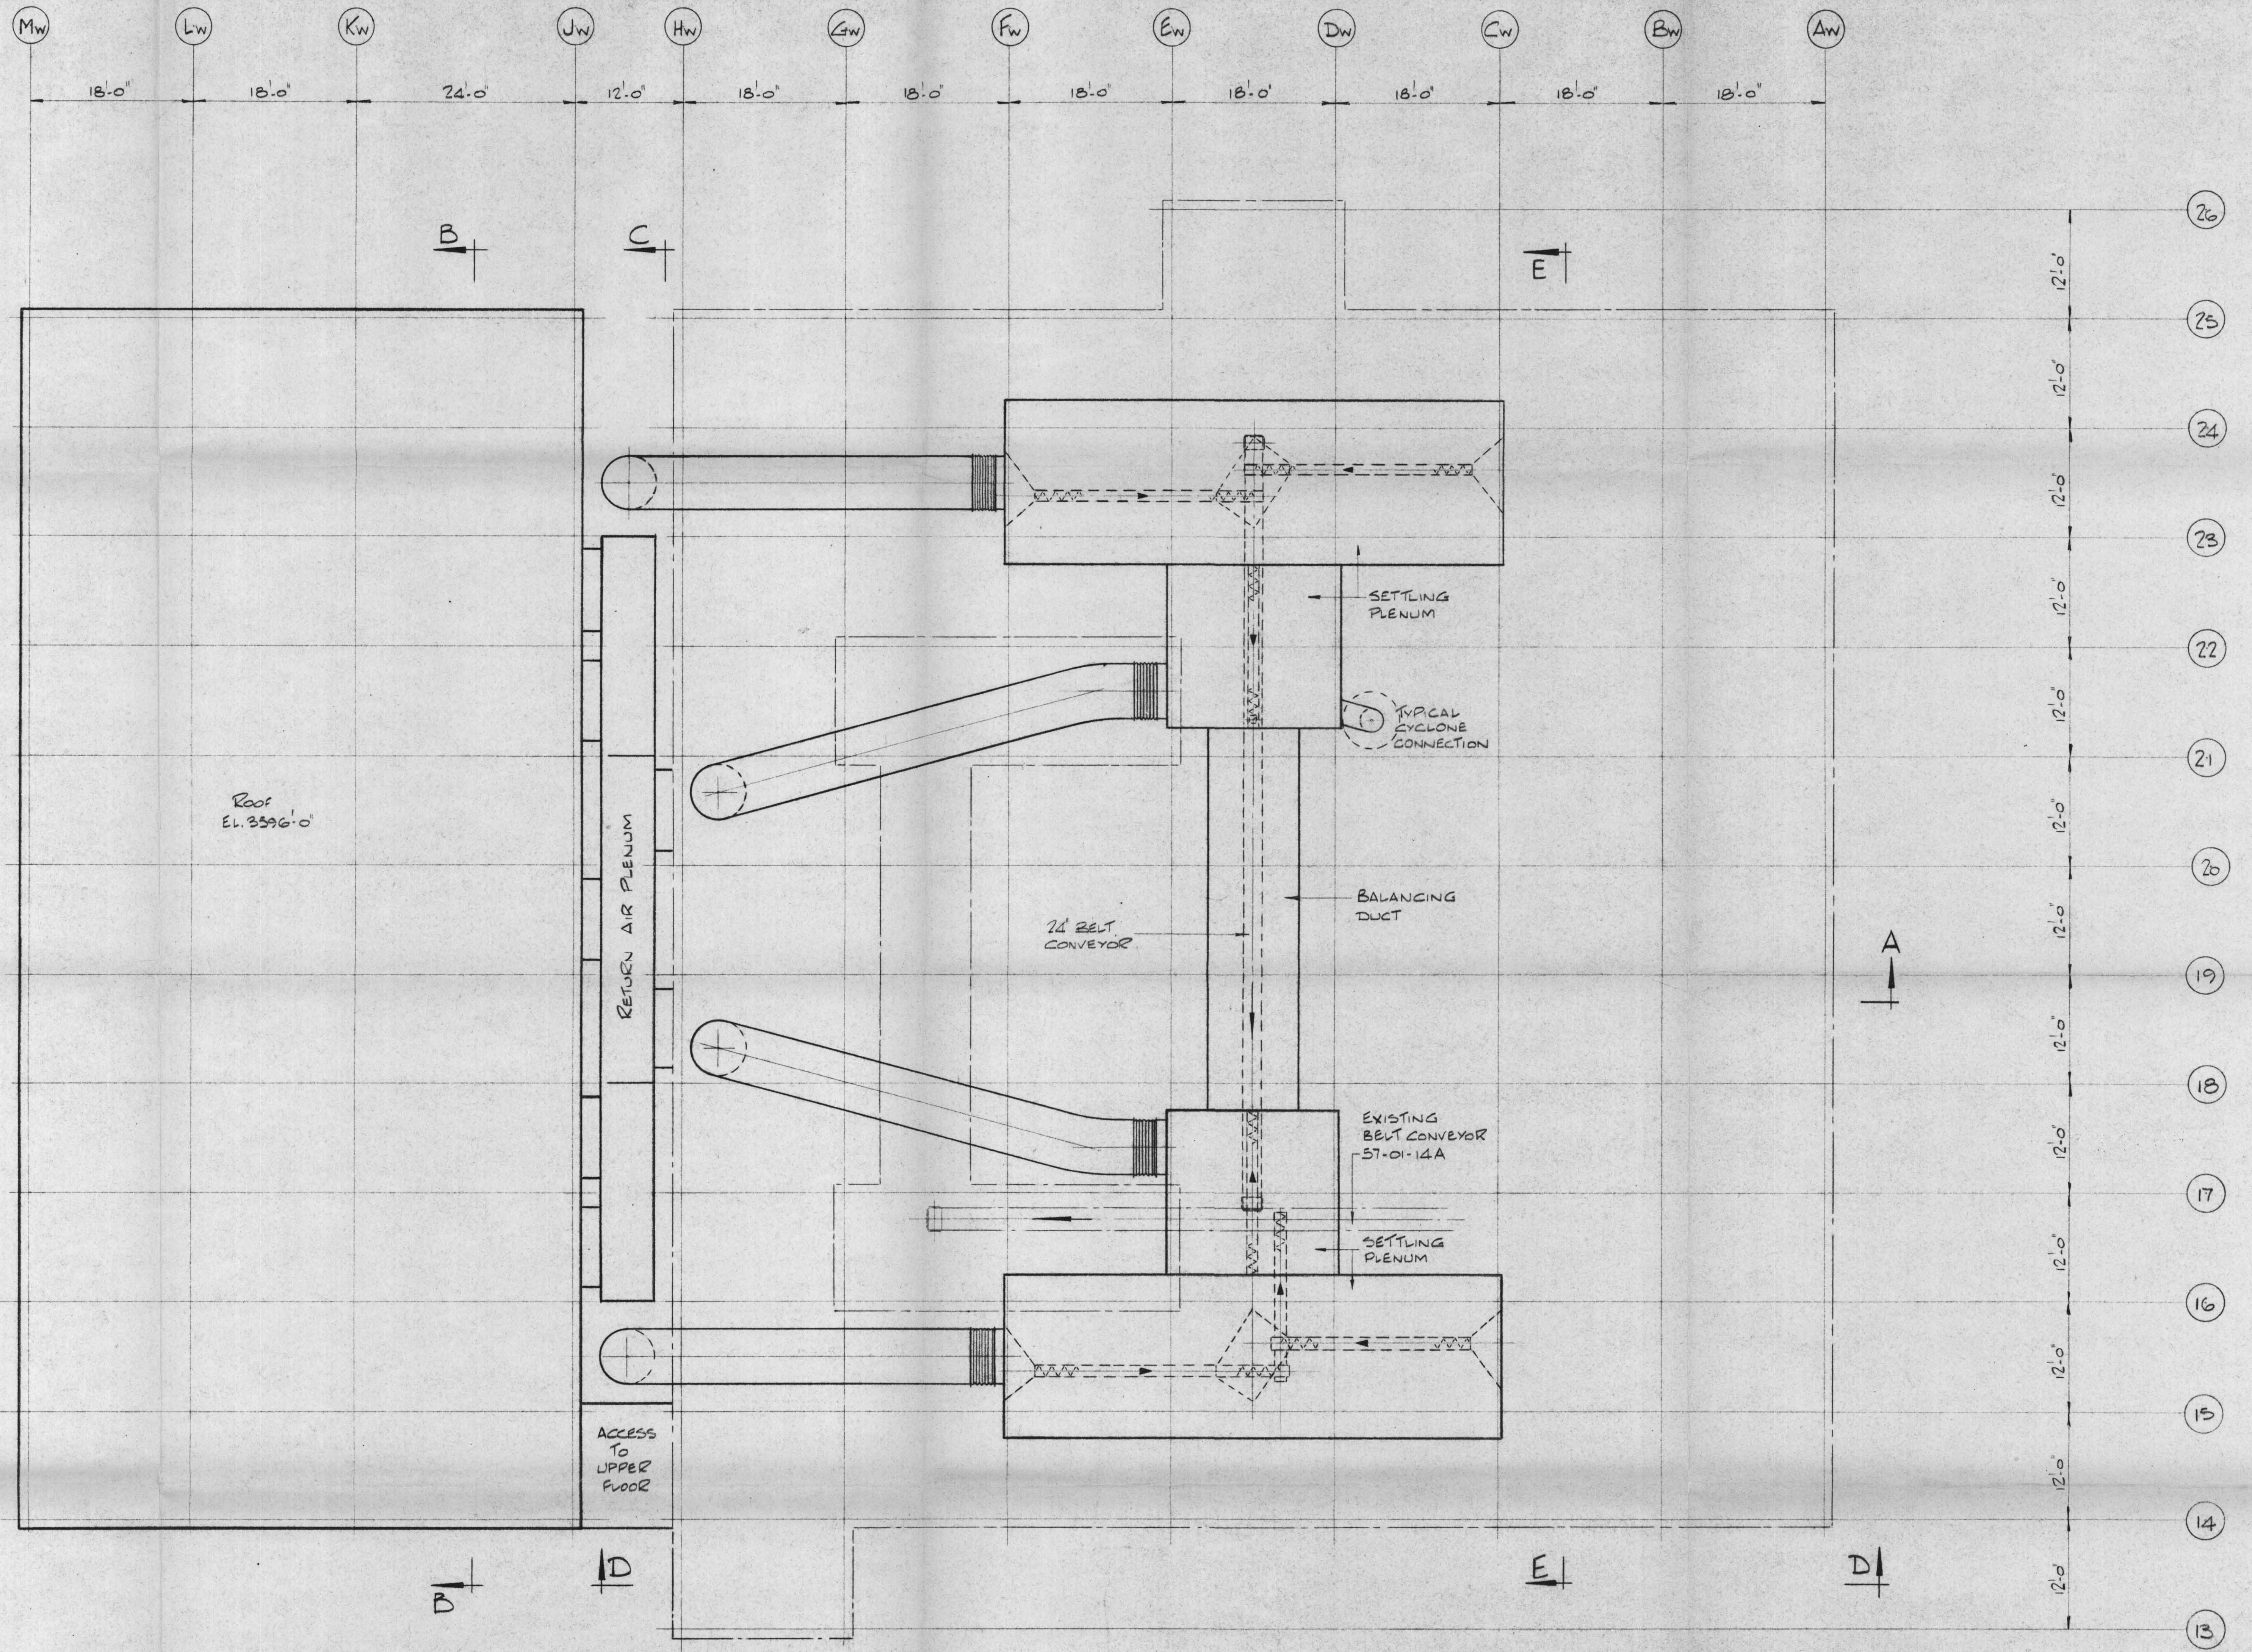

Roof
El. 3596'-0"

Roof Plan
El 3615'-0"

MILL AIR AND SERVICES COMPLEX 1970 MILL EXTENSION

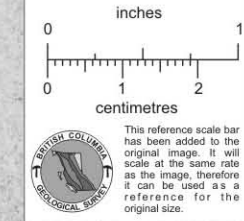

PROPERTY FILE

<table border="1"> <tr> <td>CLIENT</td> <td>CASSIAR ASBESTOS CORP LTD</td> </tr> <tr> <td>PROJECT NO.</td> <td>7023</td> </tr> <tr> <td>LOCATION</td> <td>CASSIAR B.C.</td> </tr> <tr> <td>DESIGNED BY</td> <td>R.A. 9/8/75</td> </tr> <tr> <td>DRAWN BY</td> <td>J.J. APPELHE</td> </tr> <tr> <td>CHECKED BY</td> <td>R.J.D. APR 1975</td> </tr> <tr> <td>APPROVED BY</td> <td>R.J.D.</td> </tr> </table>										CLIENT	CASSIAR ASBESTOS CORP LTD	PROJECT NO.	7023	LOCATION	CASSIAR B.C.	DESIGNED BY	R.A. 9/8/75	DRAWN BY	J.J. APPELHE	CHECKED BY	R.J.D. APR 1975	APPROVED BY	R.J.D.	<table border="1"> <tr> <td>SECTION</td> <td>GENERAL LAYOUT</td> </tr> <tr> <td>SCALE</td> <td>1/8" = 1'-0"</td> </tr> <tr> <td>DATE</td> <td></td> </tr> <tr> <td>CLIENT</td> <td>CASSIAR ASBESTOS CORP LTD</td> </tr> <tr> <td>PROJECT NO.</td> <td>7023</td> </tr> <tr> <td>LOCATION</td> <td>CASSIAR B.C.</td> </tr> <tr> <td>DESIGNED BY</td> <td>R.A. 9/8/75</td> </tr> <tr> <td>DRAWN BY</td> <td>J.J. APPELHE</td> </tr> <tr> <td>CHECKED BY</td> <td>R.J.D. APR 1975</td> </tr> <tr> <td>APPROVED BY</td> <td>R.J.D.</td> </tr> </table>										SECTION	GENERAL LAYOUT	SCALE	1/8" = 1'-0"	DATE		CLIENT	CASSIAR ASBESTOS CORP LTD	PROJECT NO.	7023	LOCATION	CASSIAR B.C.	DESIGNED BY	R.A. 9/8/75	DRAWN BY	J.J. APPELHE	CHECKED BY	R.J.D. APR 1975	APPROVED BY	R.J.D.	<table border="1"> <tr> <td>ACCT. No.</td> <td>1044005</td> </tr> <tr> <td>PROJECT No.</td> <td>7023</td> </tr> <tr> <td>DIVISION No.</td> <td></td> </tr> <tr> <td>DRAWING NUMBER</td> <td>PR. 9</td> </tr> <tr> <td>REV.</td> <td>0</td> </tr> </table>										ACCT. No.	1044005	PROJECT No.	7023	DIVISION No.		DRAWING NUMBER	PR. 9	REV.	0						
CLIENT	CASSIAR ASBESTOS CORP LTD	
PROJECT NO.	7023	
LOCATION	CASSIAR B.C.	
DESIGNED BY	R.A. 9/8/75	
DRAWN BY	J.J. APPELHE	
CHECKED BY	R.J.D. APR 1975	
APPROVED BY	R.J.D.	
SECTION	GENERAL LAYOUT	
SCALE	1/8" = 1'-0"	
DATE	
CLIENT	CASSIAR ASBESTOS CORP LTD	
PROJECT NO.	7023	
LOCATION	CASSIAR B.C.	
DESIGNED BY	R.A. 9/8/75	
DRAWN BY	J.J. APPELHE	
CHECKED BY	R.J.D. APR 1975	
APPROVED BY	R.J.D.	
ACCT. No.	1044005	
PROJECT No.	7023	
DIVISION No.	
DRAWING NUMBER	PR. 9	
REV.	0	
<table border="1"> <tr> <td colspan="10">REVISIONS</td> <td colspan="10">REVISIONS</td> </tr> <tr> <td>NO.</td> <td>DESCRIPTION</td> <td>DATE</td> <td>BY</td> </tr> <tr> <td> </td> <td> </td> <td> </td> <td> </td> <td> </td> <td> </td> <td> </td> <td> </td> <td> </td> <td> </td> <td> </td> <td> </td> <td> </td> <td> </td> <td> </td> <td> </td> <td> </td> <td> </td> <td> </td> <td> </td> </tr> </table>																				REVISIONS										REVISIONS										NO.	DESCRIPTION	DATE	BY	NO.	DESCRIPTION	DATE	BY	NO.	DESCRIPTION	DATE	BY	NO.	DESCRIPTION	DATE	BY	NO.	DESCRIPTION	DATE	BY																				
REVISIONS										REVISIONS	
NO.	DESCRIPTION	DATE	BY	NO.	DESCRIPTION	DATE	BY	NO.	DESCRIPTION	DATE	BY	NO.	DESCRIPTION	DATE	BY	NO.	DESCRIPTION	DATE	BY	
<table border="1"> <tr> <td>DWG. No.</td> <td> </td> <td>REFERENCE DRAWINGS</td> <td> </td> <td> </td> <td> </td> <td> </td> <td> </td> <td> </td> <td> </td> <td> </td> <td> </td> <td> </td> <td> </td> <td> </td> <td> </td> <td> </td> <td> </td> <td> </td> <td> </td> </tr> </table>																				DWG. No.		REFERENCE DRAWINGS	
DWG. No.		REFERENCE DRAWINGS	