



NORTH

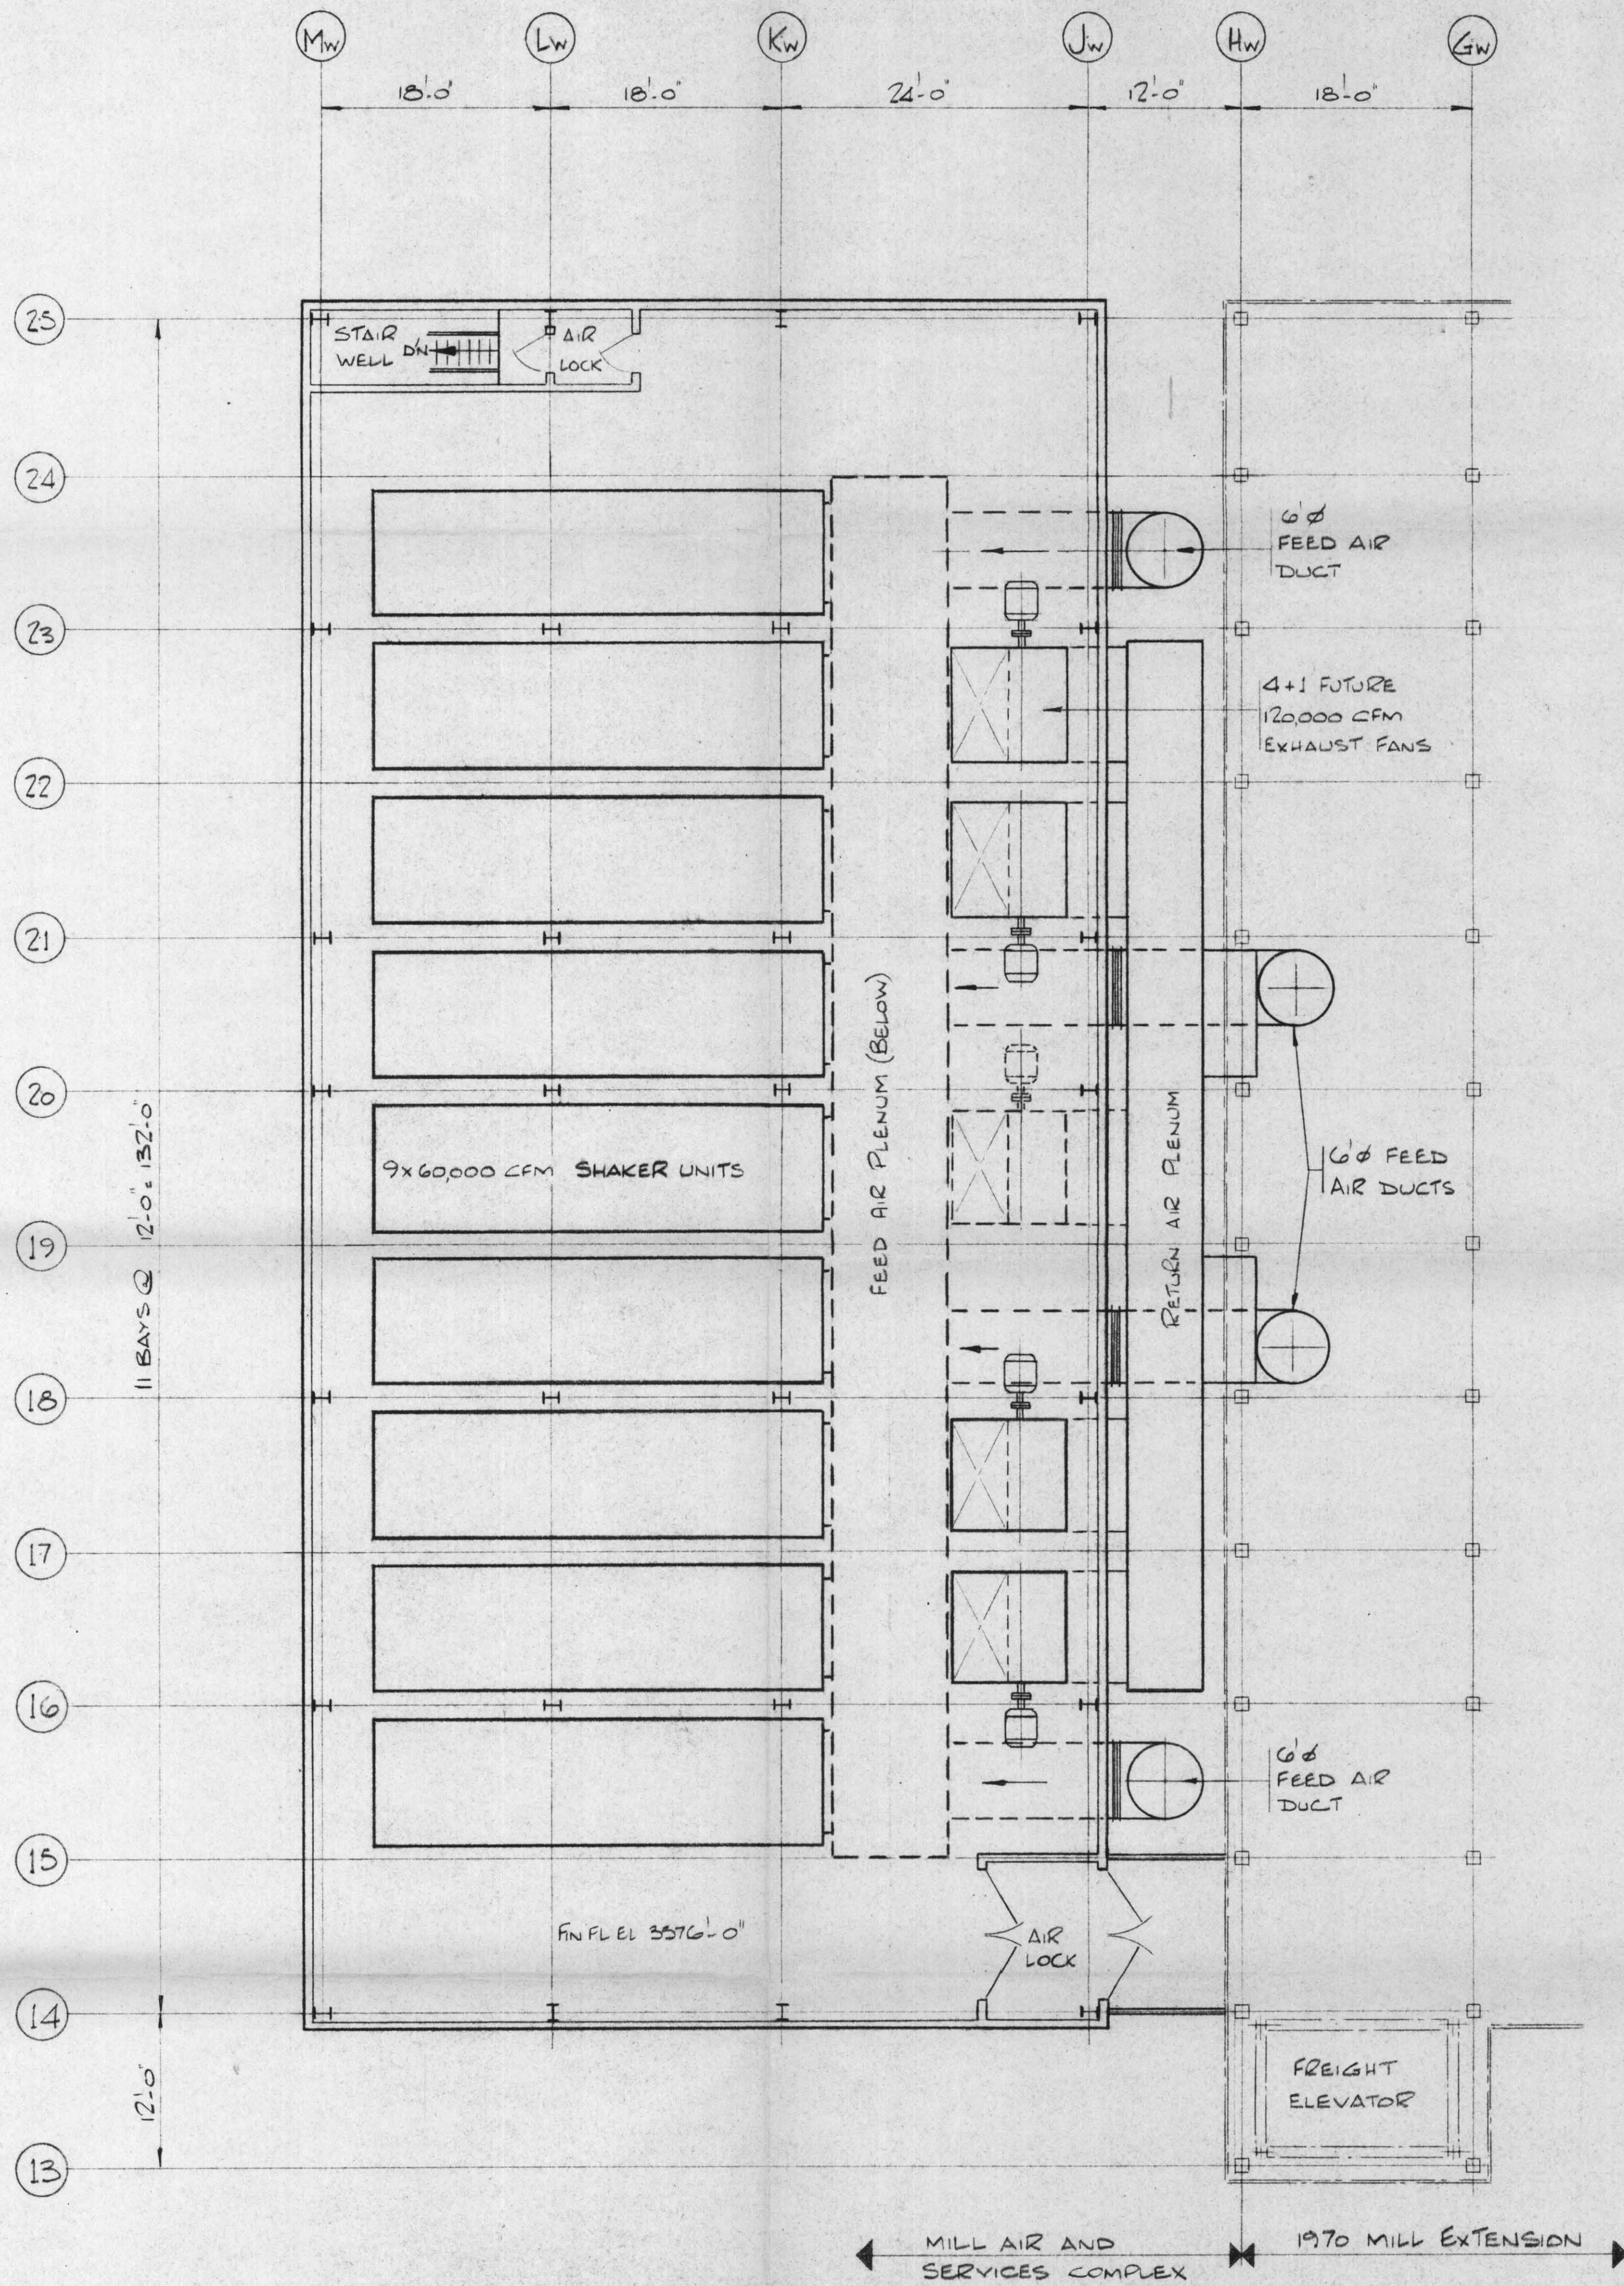


FLOOR PLAN

FIN FL EL 3576'-0"

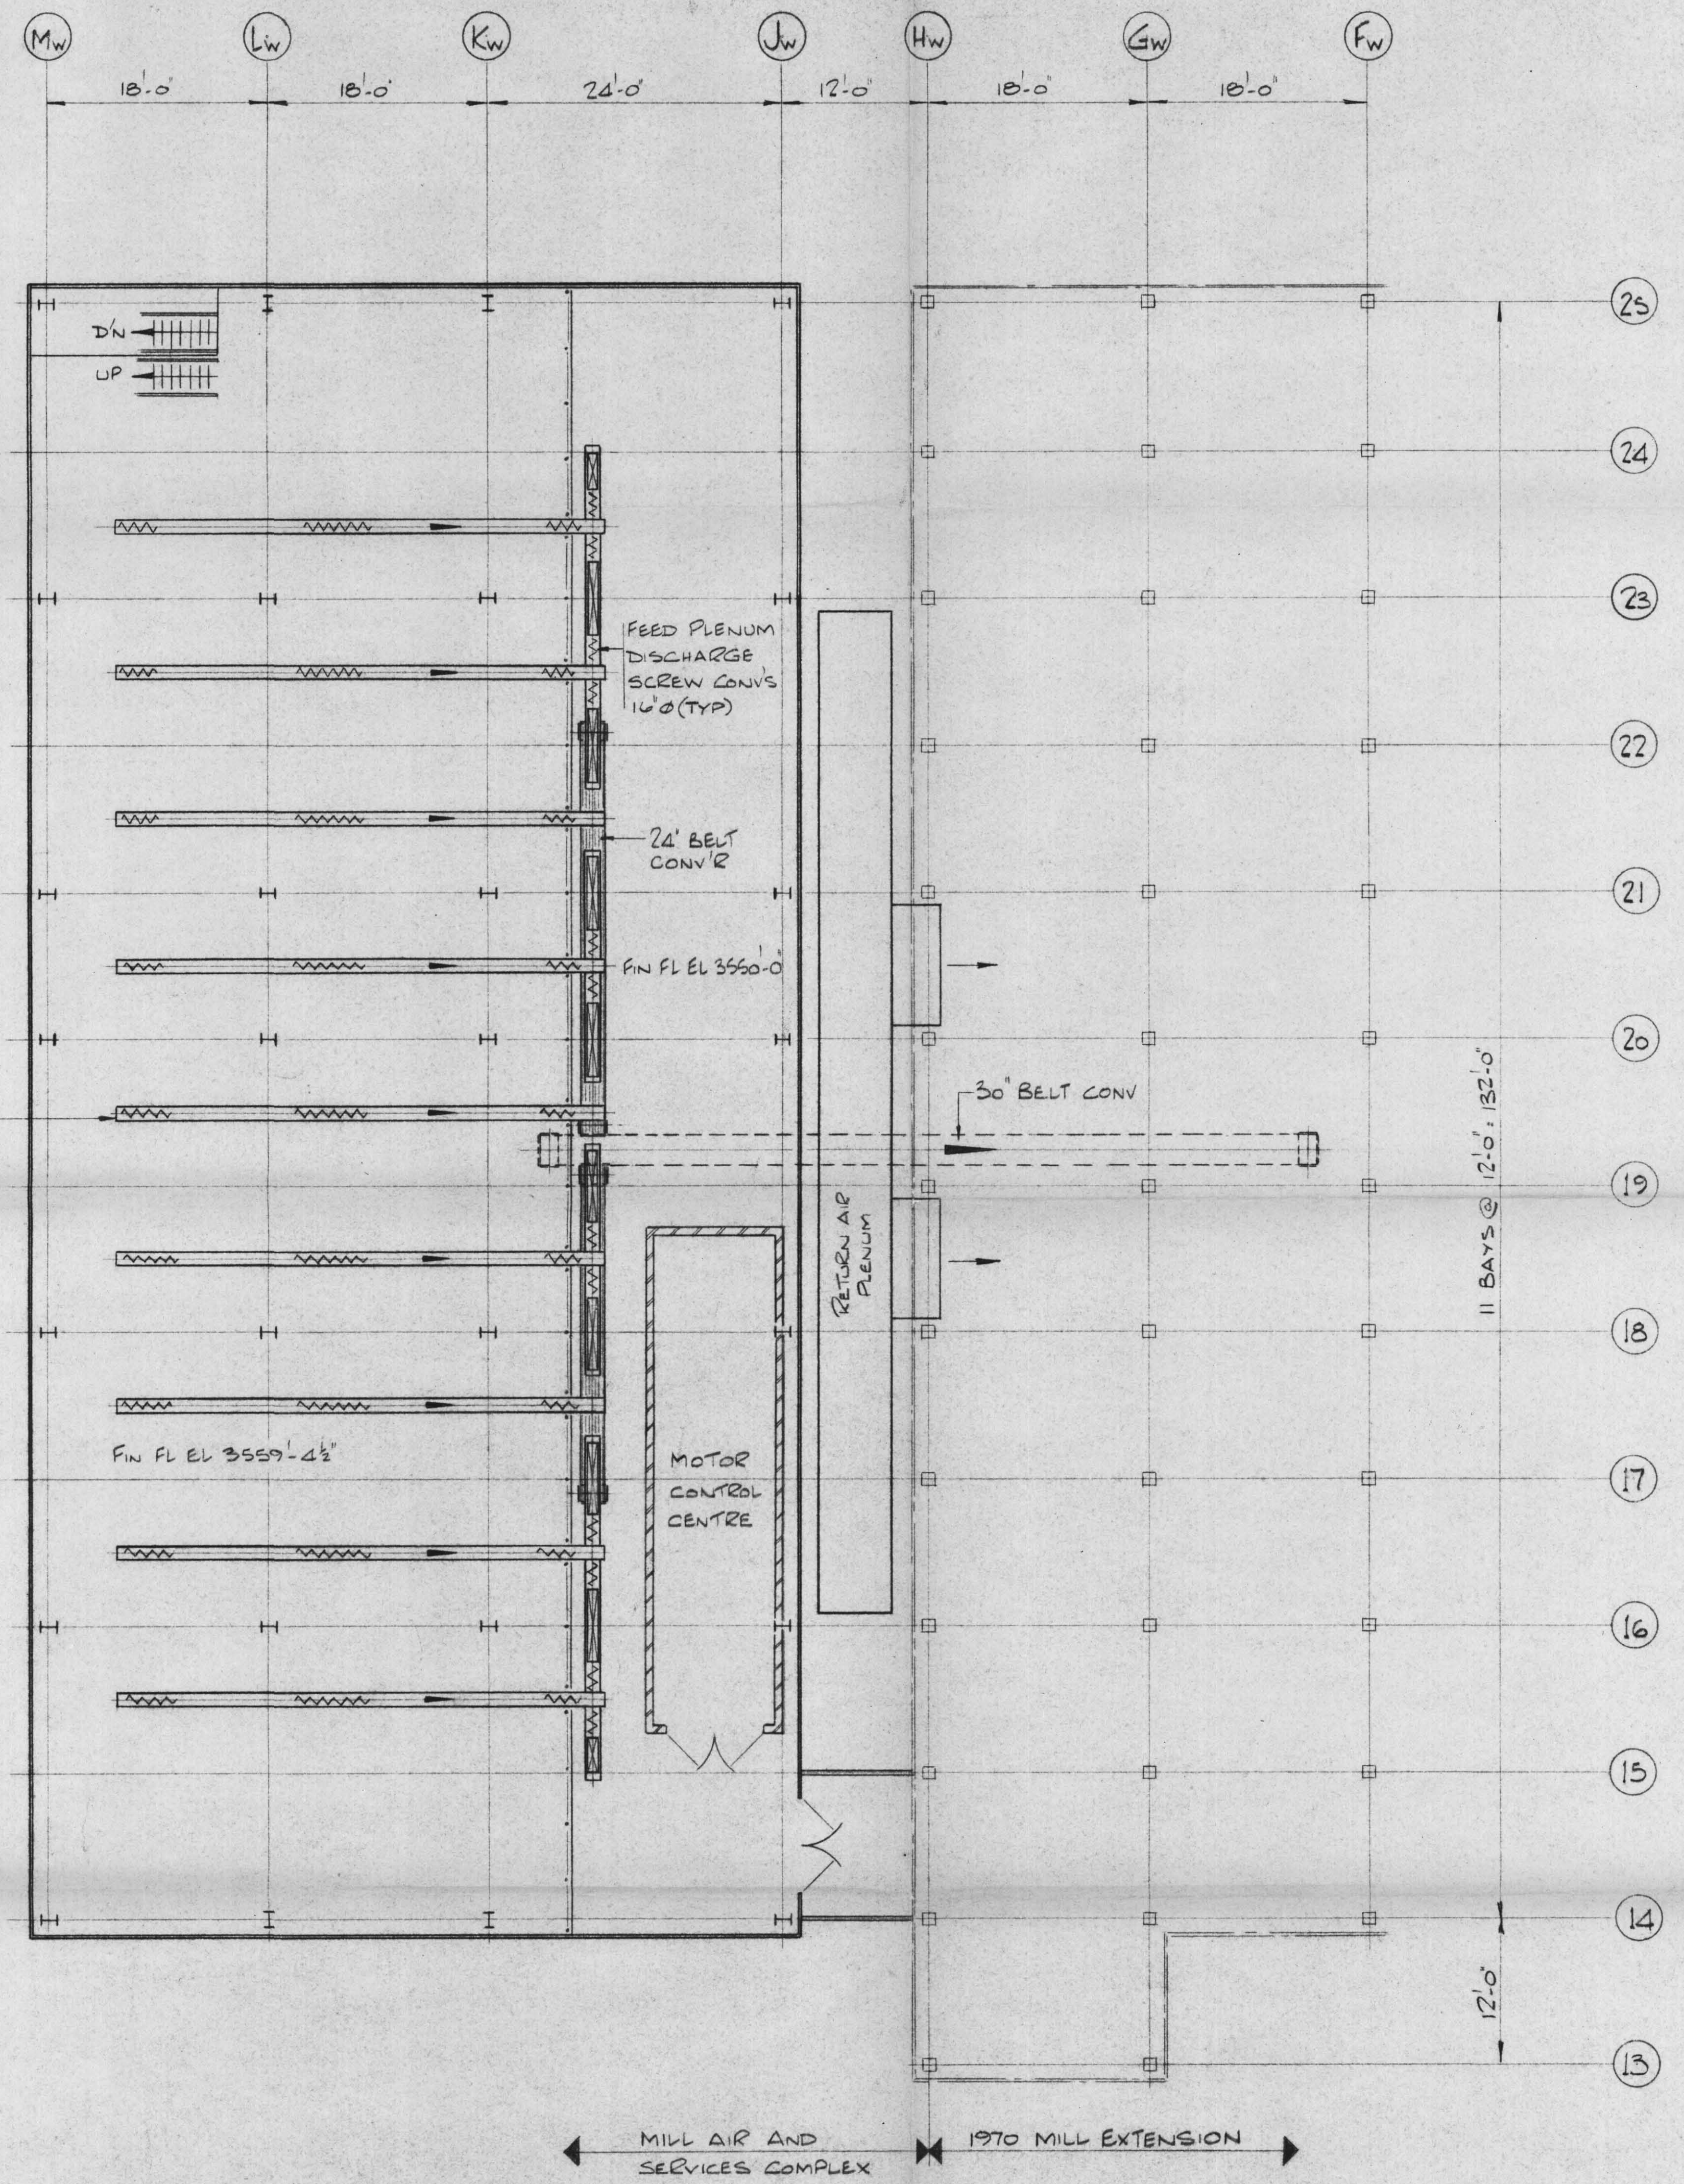

FLOOR PLAN

FIN FL EL 3559'-4 1/2" FIN FL EL 3550'-0"

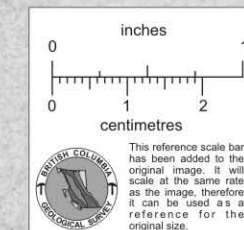

PROPERTY FILE

SECTION GENERAL LAYOUT SCALE: 1/8" = 1'-0" DESIGNED BY: E.A. FEB/75 DRAWN BY: J.J. APR/75 CHECKED BY: R.J.D. APR/75 APPROVED BY:		CLIENT: CASSIAR ASBESTOS CORP L <sup>TD</sup> LOCATION: CASSIAR B.C.	TITLE: PROPOSED MILL AIR ADDITION NEW ADDITION FLOOR PLANS	ACCT. NO. 144005 PROJECT NO. 7083 DIVISION NO. DRAWING NUMBER PR.10 REV. 0
REFERENCE DRAWINGS NO. DESCRIPTION DATE BY		REVISIONS NO. DESCRIPTION DATE BY		