

671162




THE GOVERNMENT OF THE PROVINCE OF BRITISH COLUMBIA

MINISTRY OF MINES AND PETROLEUM RESOURCES

MINERAL RESOURCES BRANCH
INSPECTION AND ENGINEERING DIVISION

MINISTRY OF MINES AND PETROLEUM RESOURCES
Rec'D: APR 21 1980
FILE: PRINCE RUPERT, B.C.


SITE PLAN

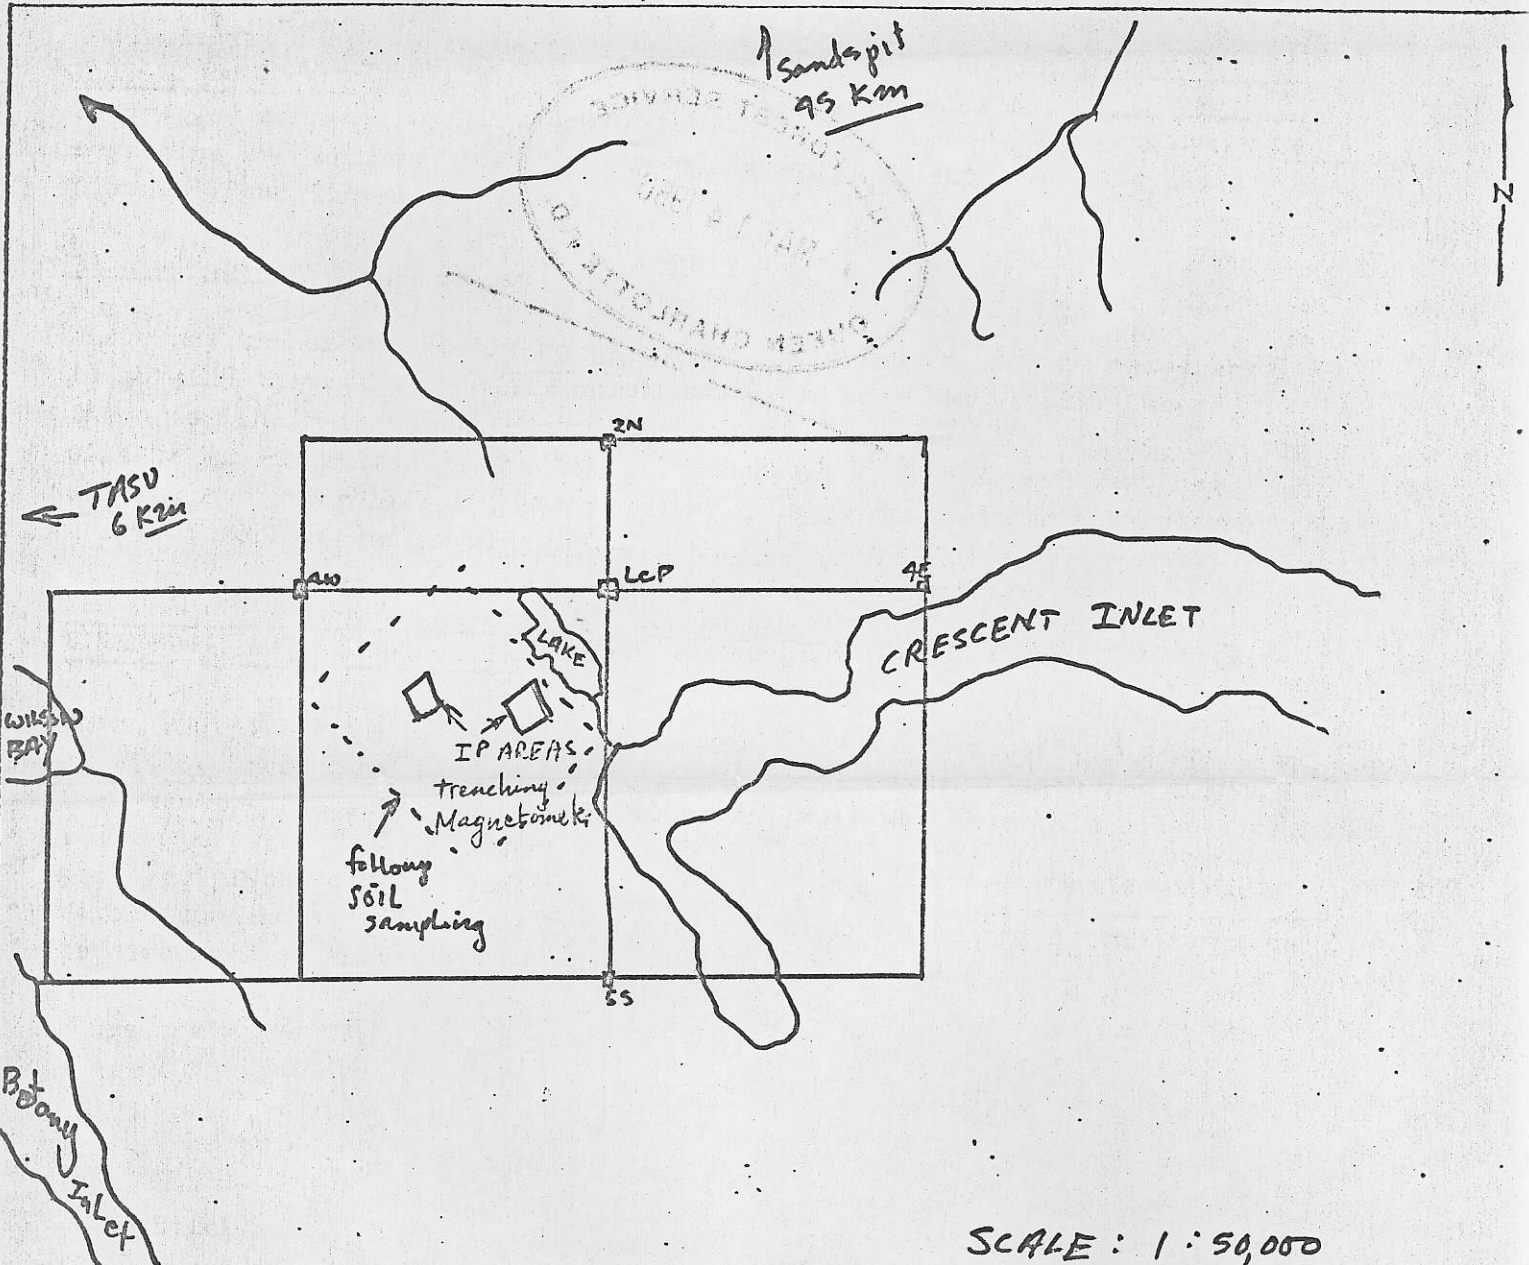

SCALE: 1:50,000

INDICATE:

Claim boundaries, permanent watercourses, access road and distance to nearest town, proposed roads, test pits, trenches, ground slope at trenches, drill sites, and camp sites.

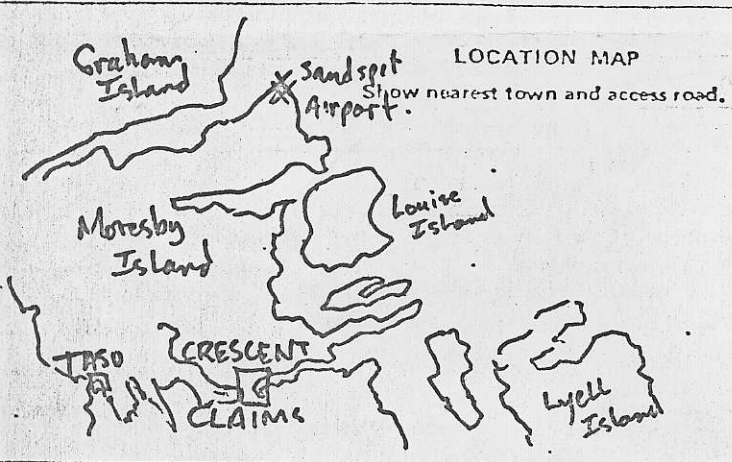

Name of property CRESCENT

Claim No. 71 units

Owner J.C. STEPHEN

Date April 8/80

File No. _____