
 


104B107

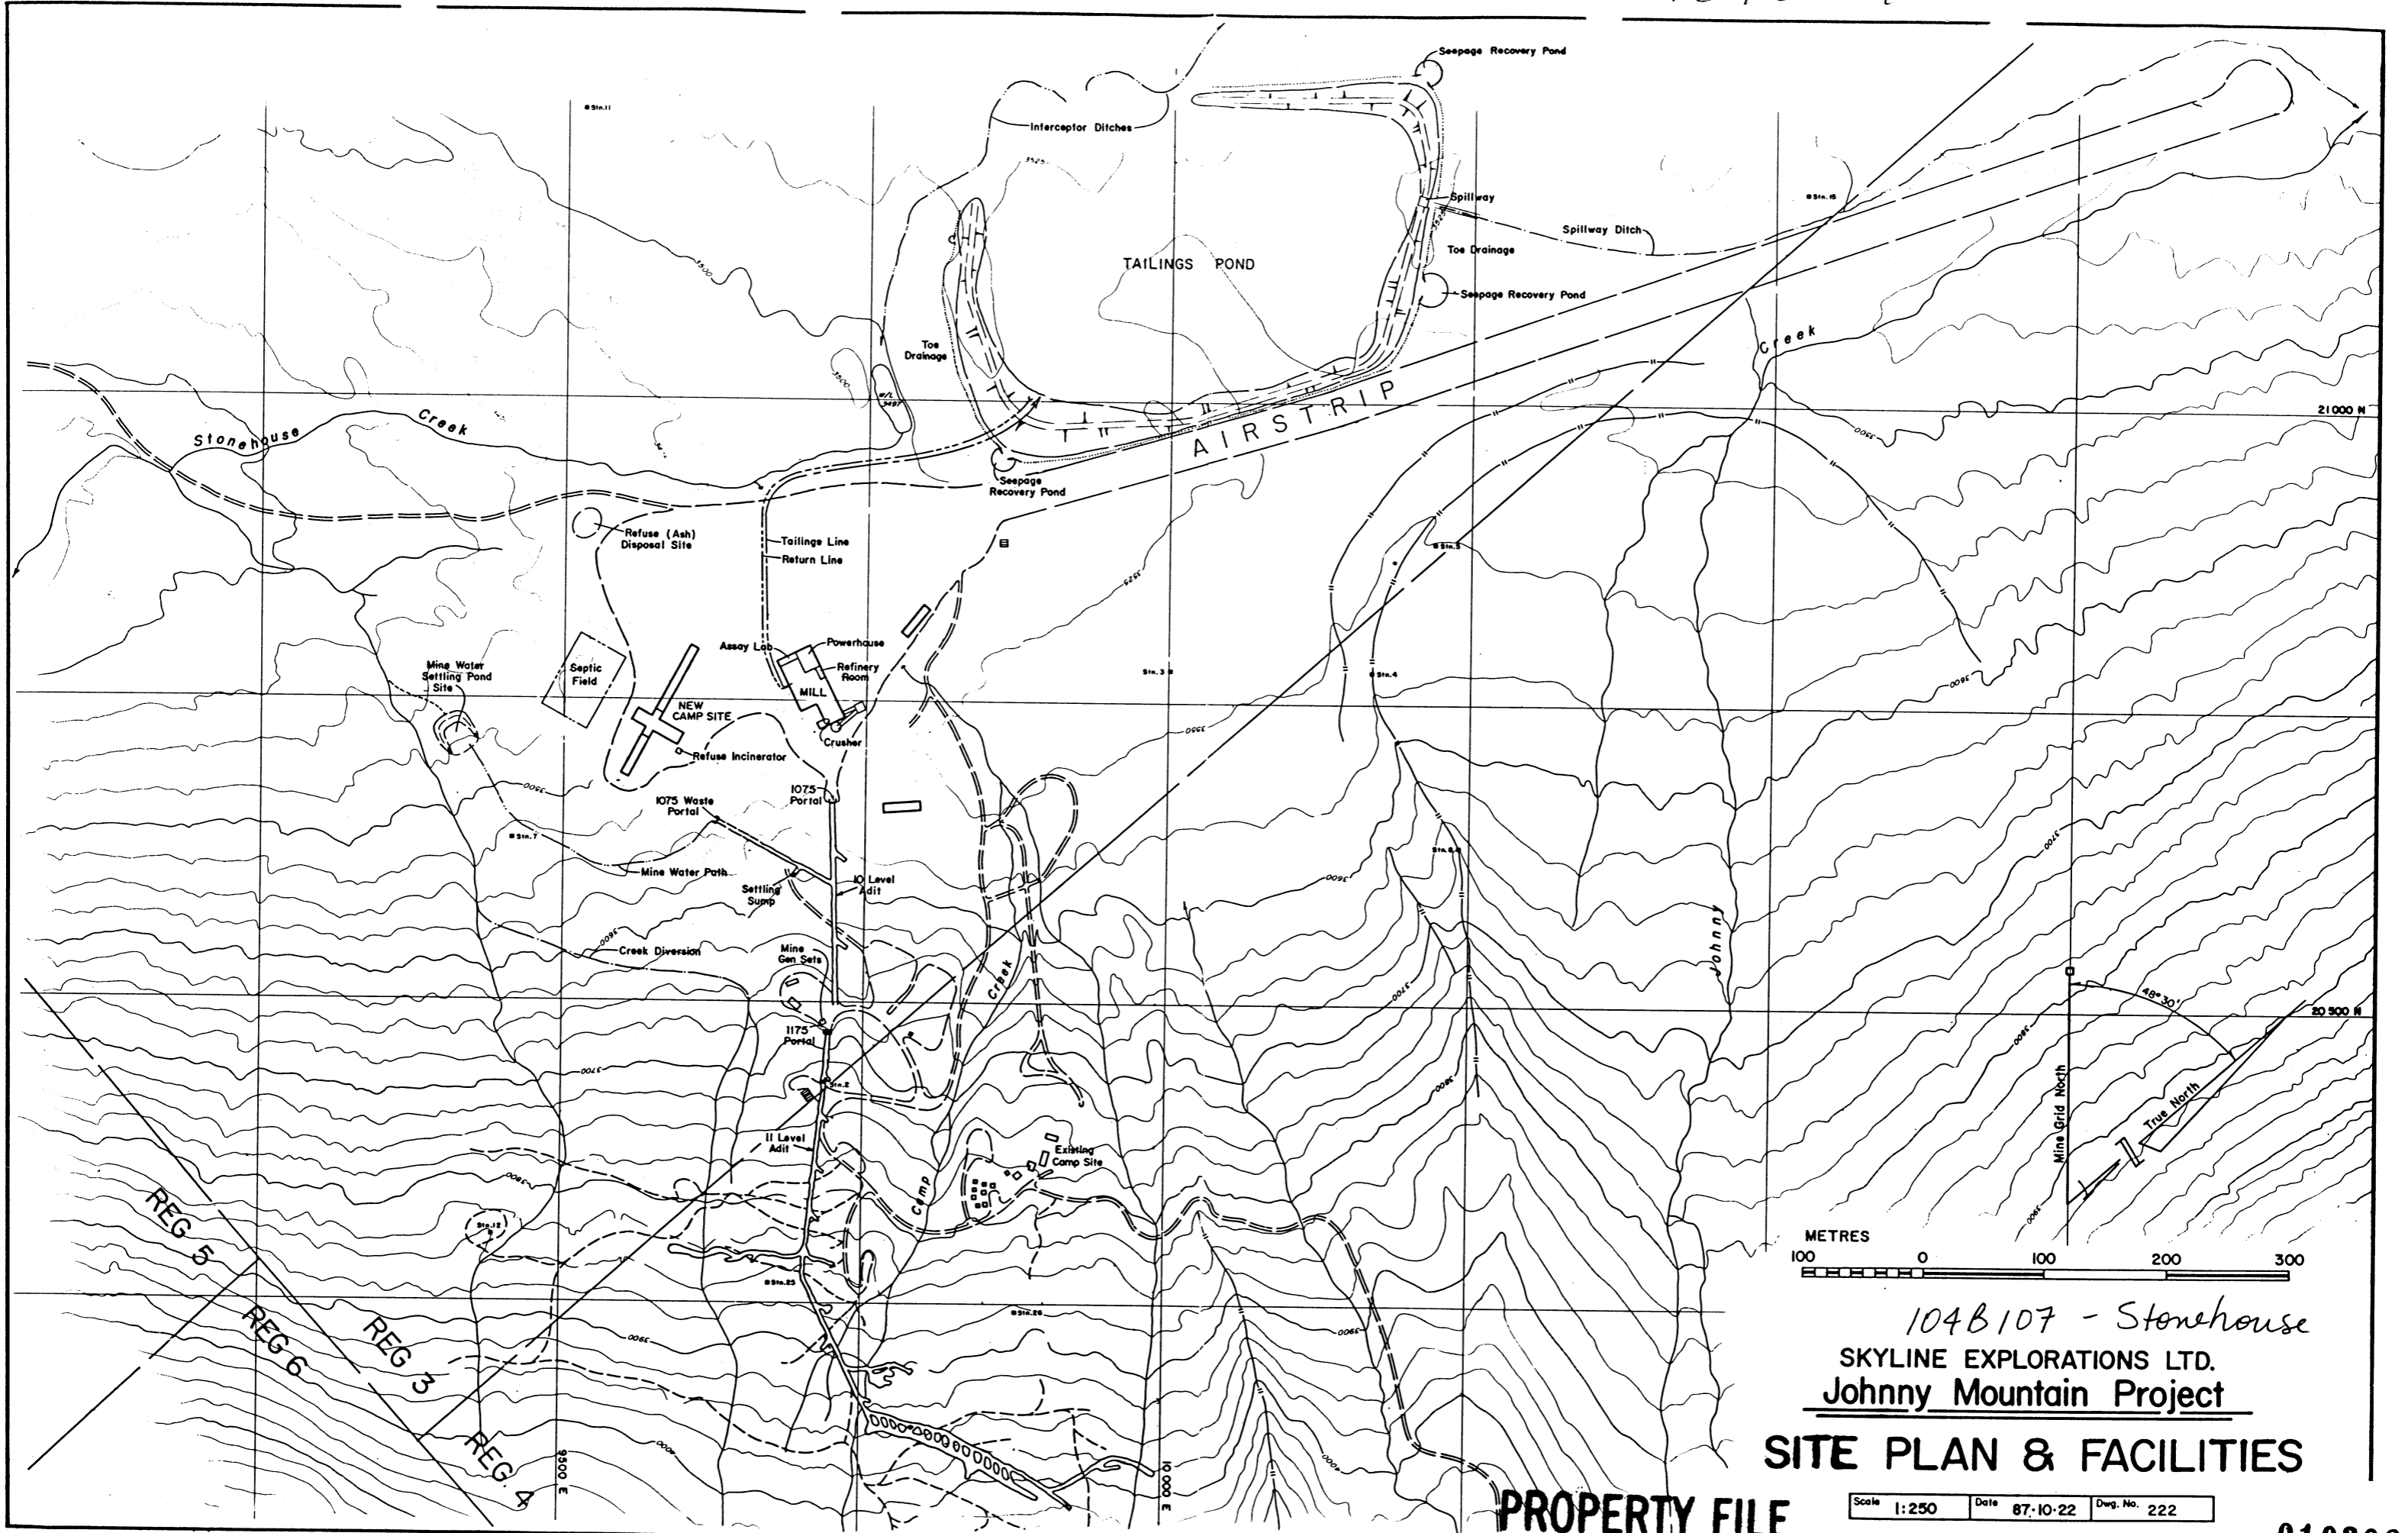

104B107 - Stonehouse
 SKYLINE EXPLORATIONS LTD.
 Johnny Mountain Project

SITE PLAN & FACILITIES

PROPERTY FILE

Scale 1:250	Date 87-10-22	Dwg. No. 222
-------------	---------------	--------------

019306