


500 LEVEL

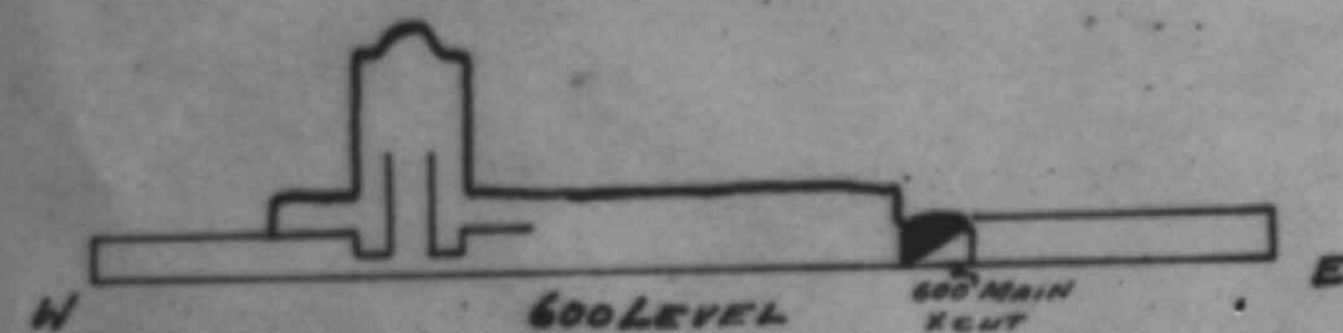

**PRIVATEER MINE
PROFILE
OF THE
No-H-VEIN**


— OUTLINE OF AREA MINED
TO DATE ~~JUNE 30, 1942~~

OCTOBER 11th 1943

61327

SCALE 1"=40'

N

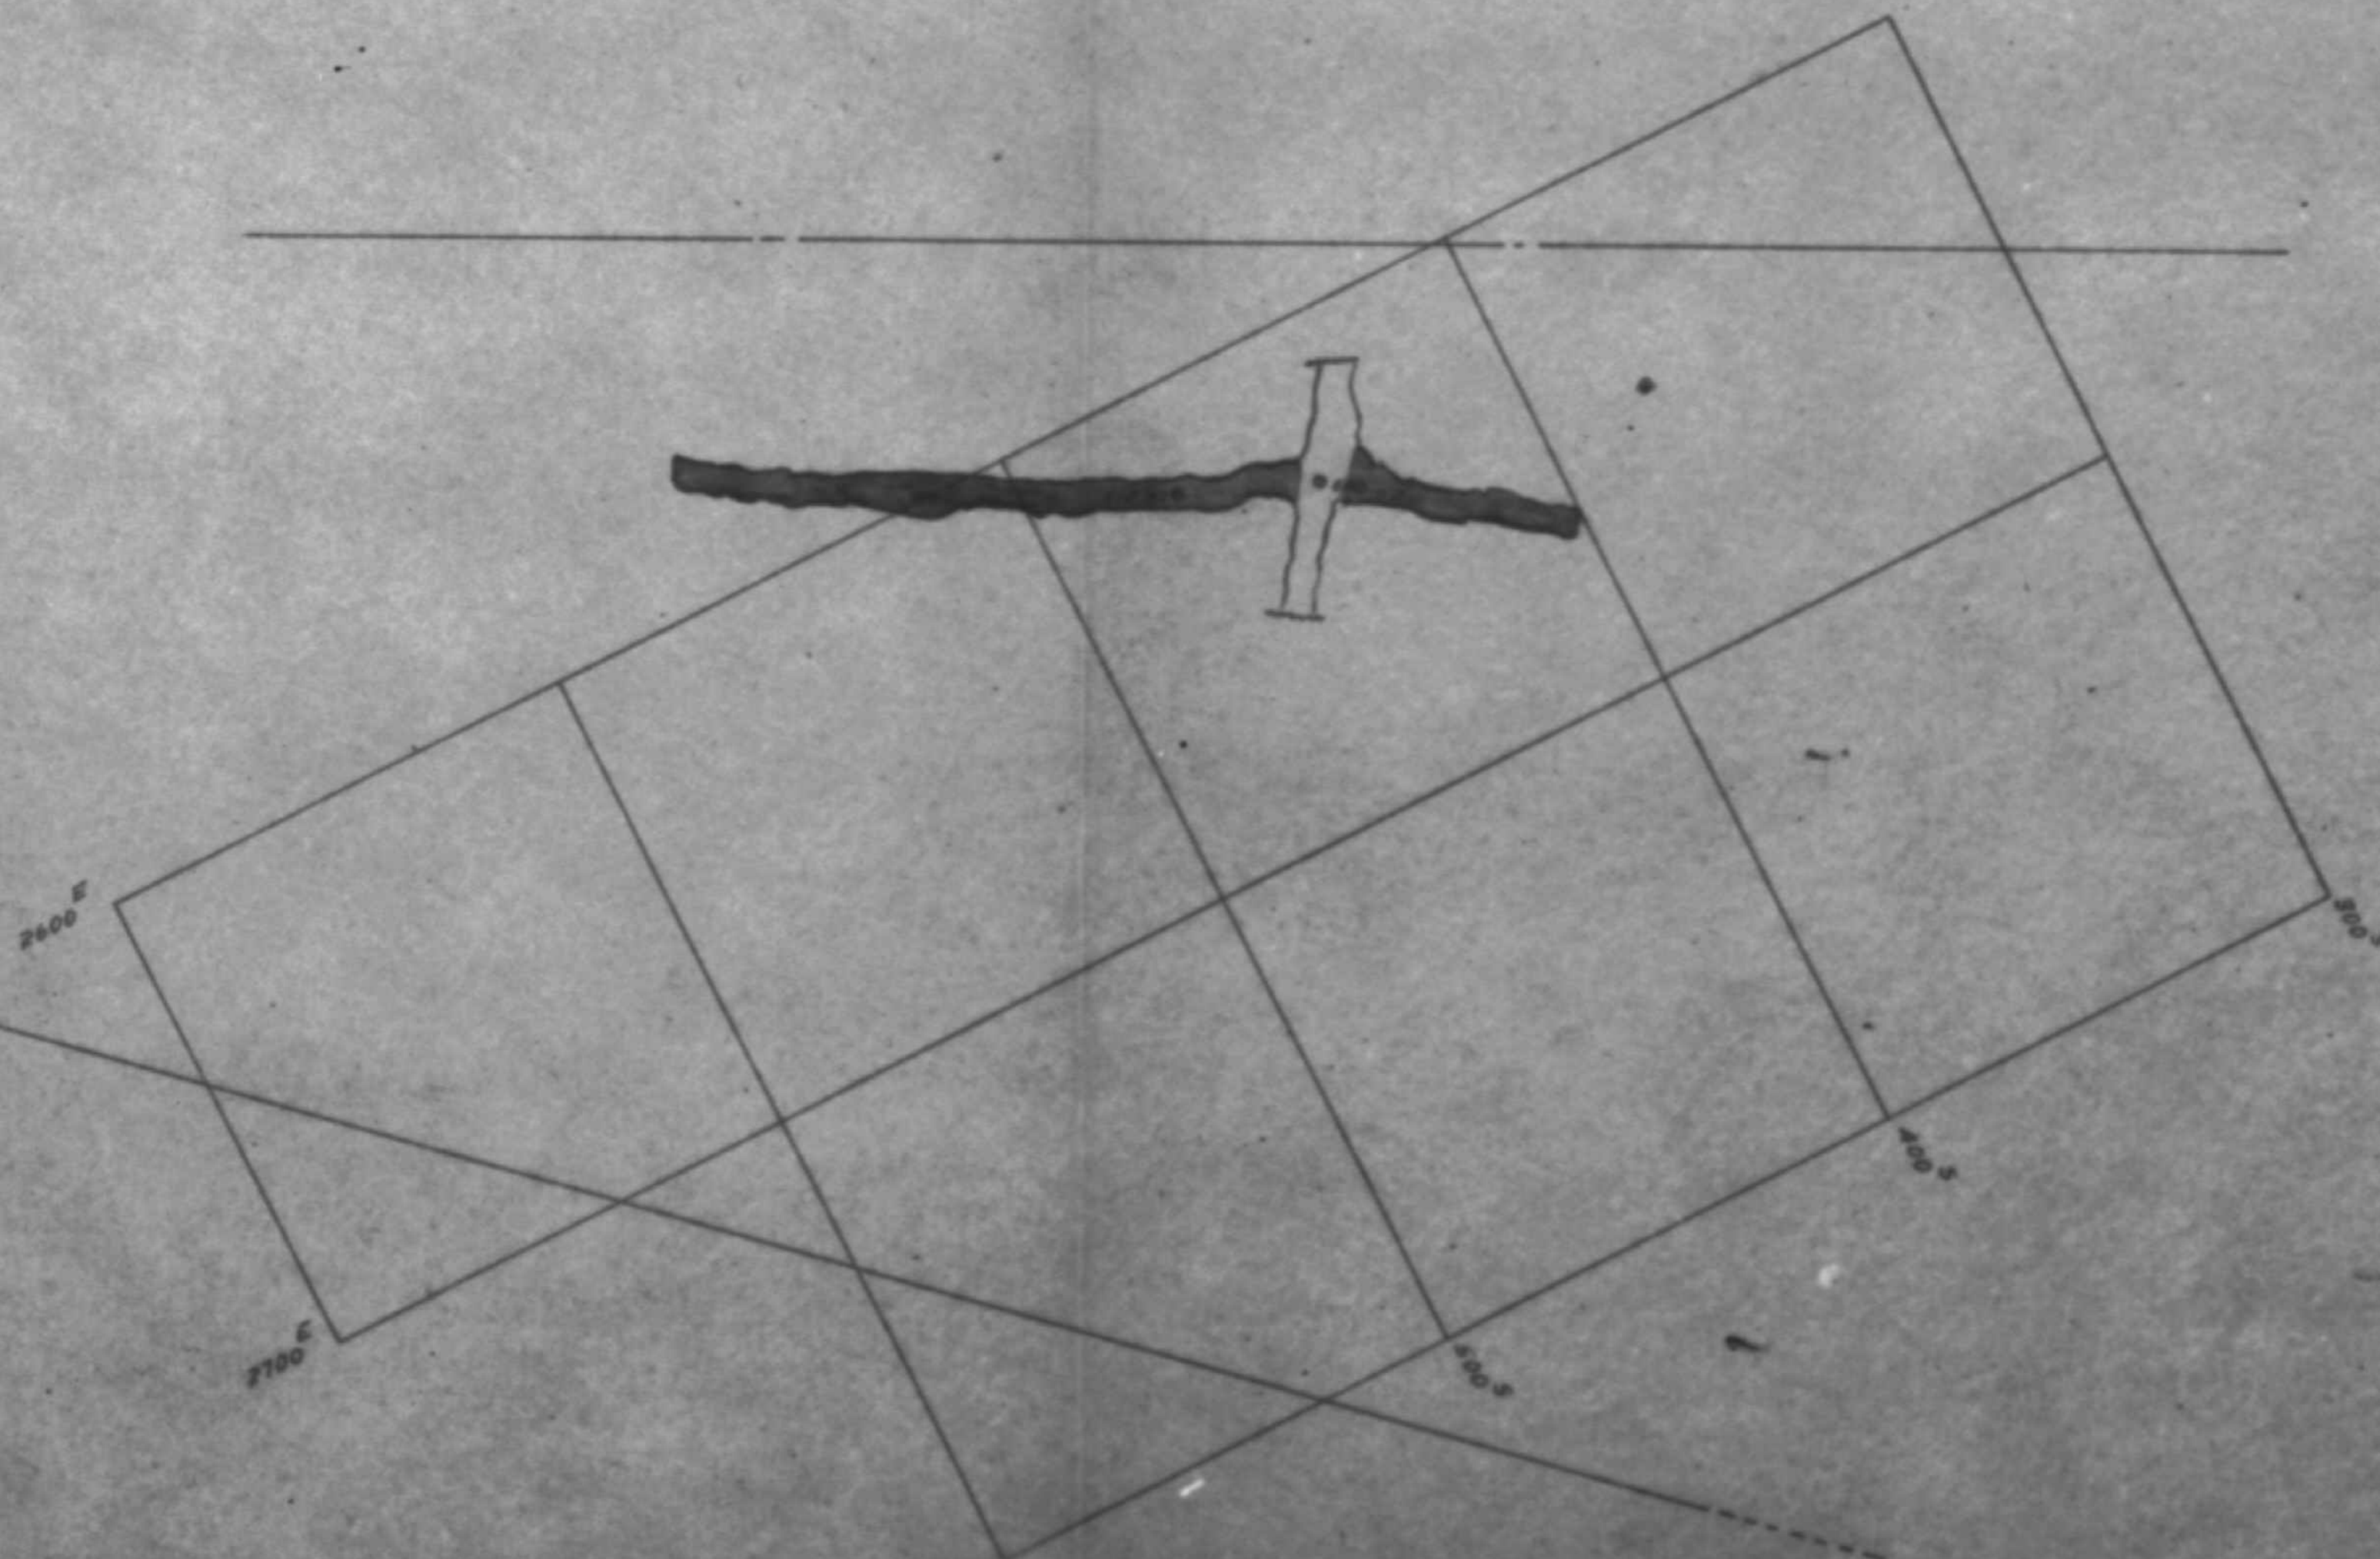

PRIVATEER MINE LTD.

**NO-H-VEIN
PLAN AND PROFILE**

SCALE: 1"=40'

LEGEND

— 500 LEVEL

▬ DRIFTING & CROSS CUTTING

▬ RISING

▬ STOPPING

61327

1942

61327

[Handwritten signature]