

LEGEND :

- Distance from Underground workings
- Geotechnical Boreholes
- ▨ Plant Site Alternative
- ▩ Tailing Site Alternative

14,000E

0 0.5 1.0 2.0 km

Scale 1 : 42,000



TULSEQUAH CHIEF (EAO) Jan. '98

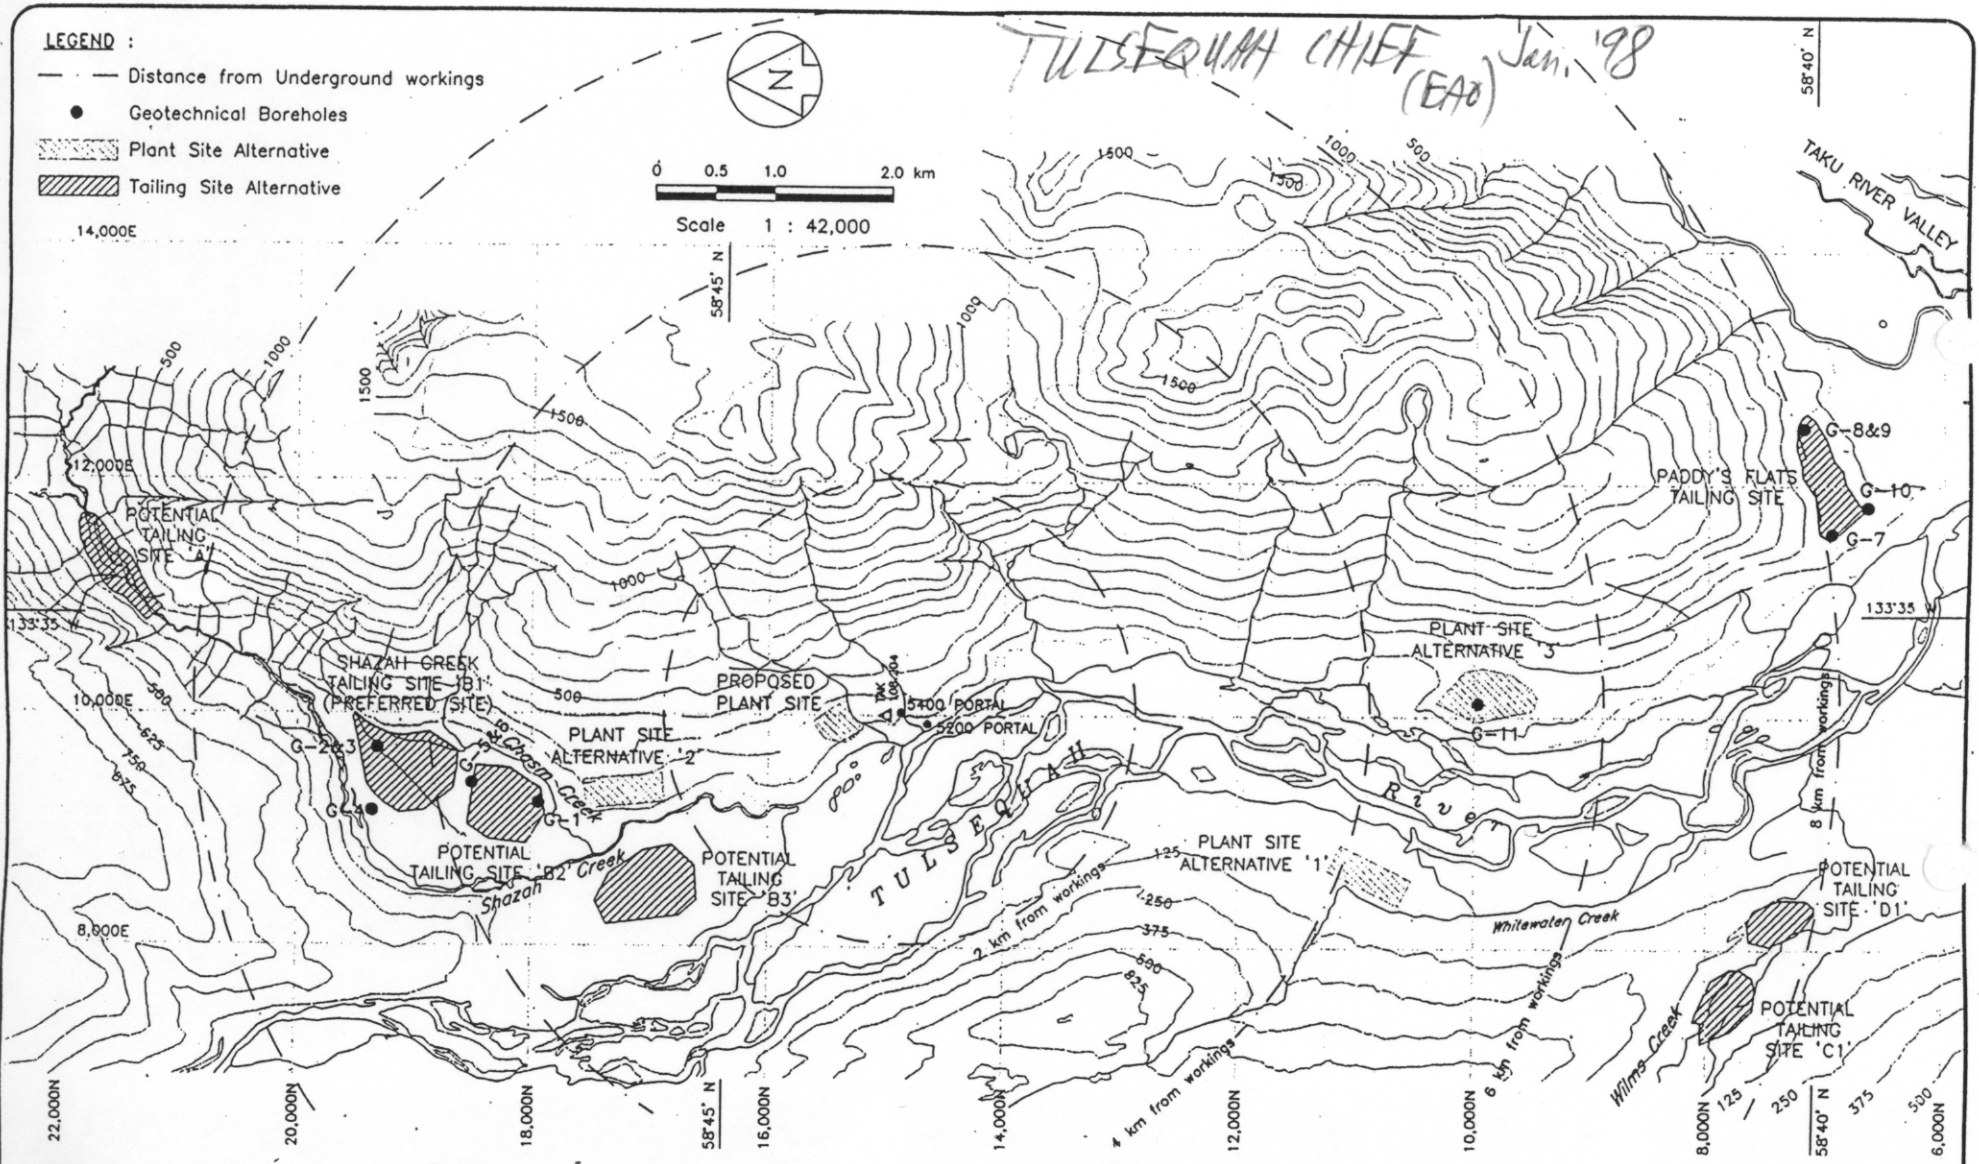


Figure 4 Tailing Impoundment and Related Infrastructure Alternatives

889130

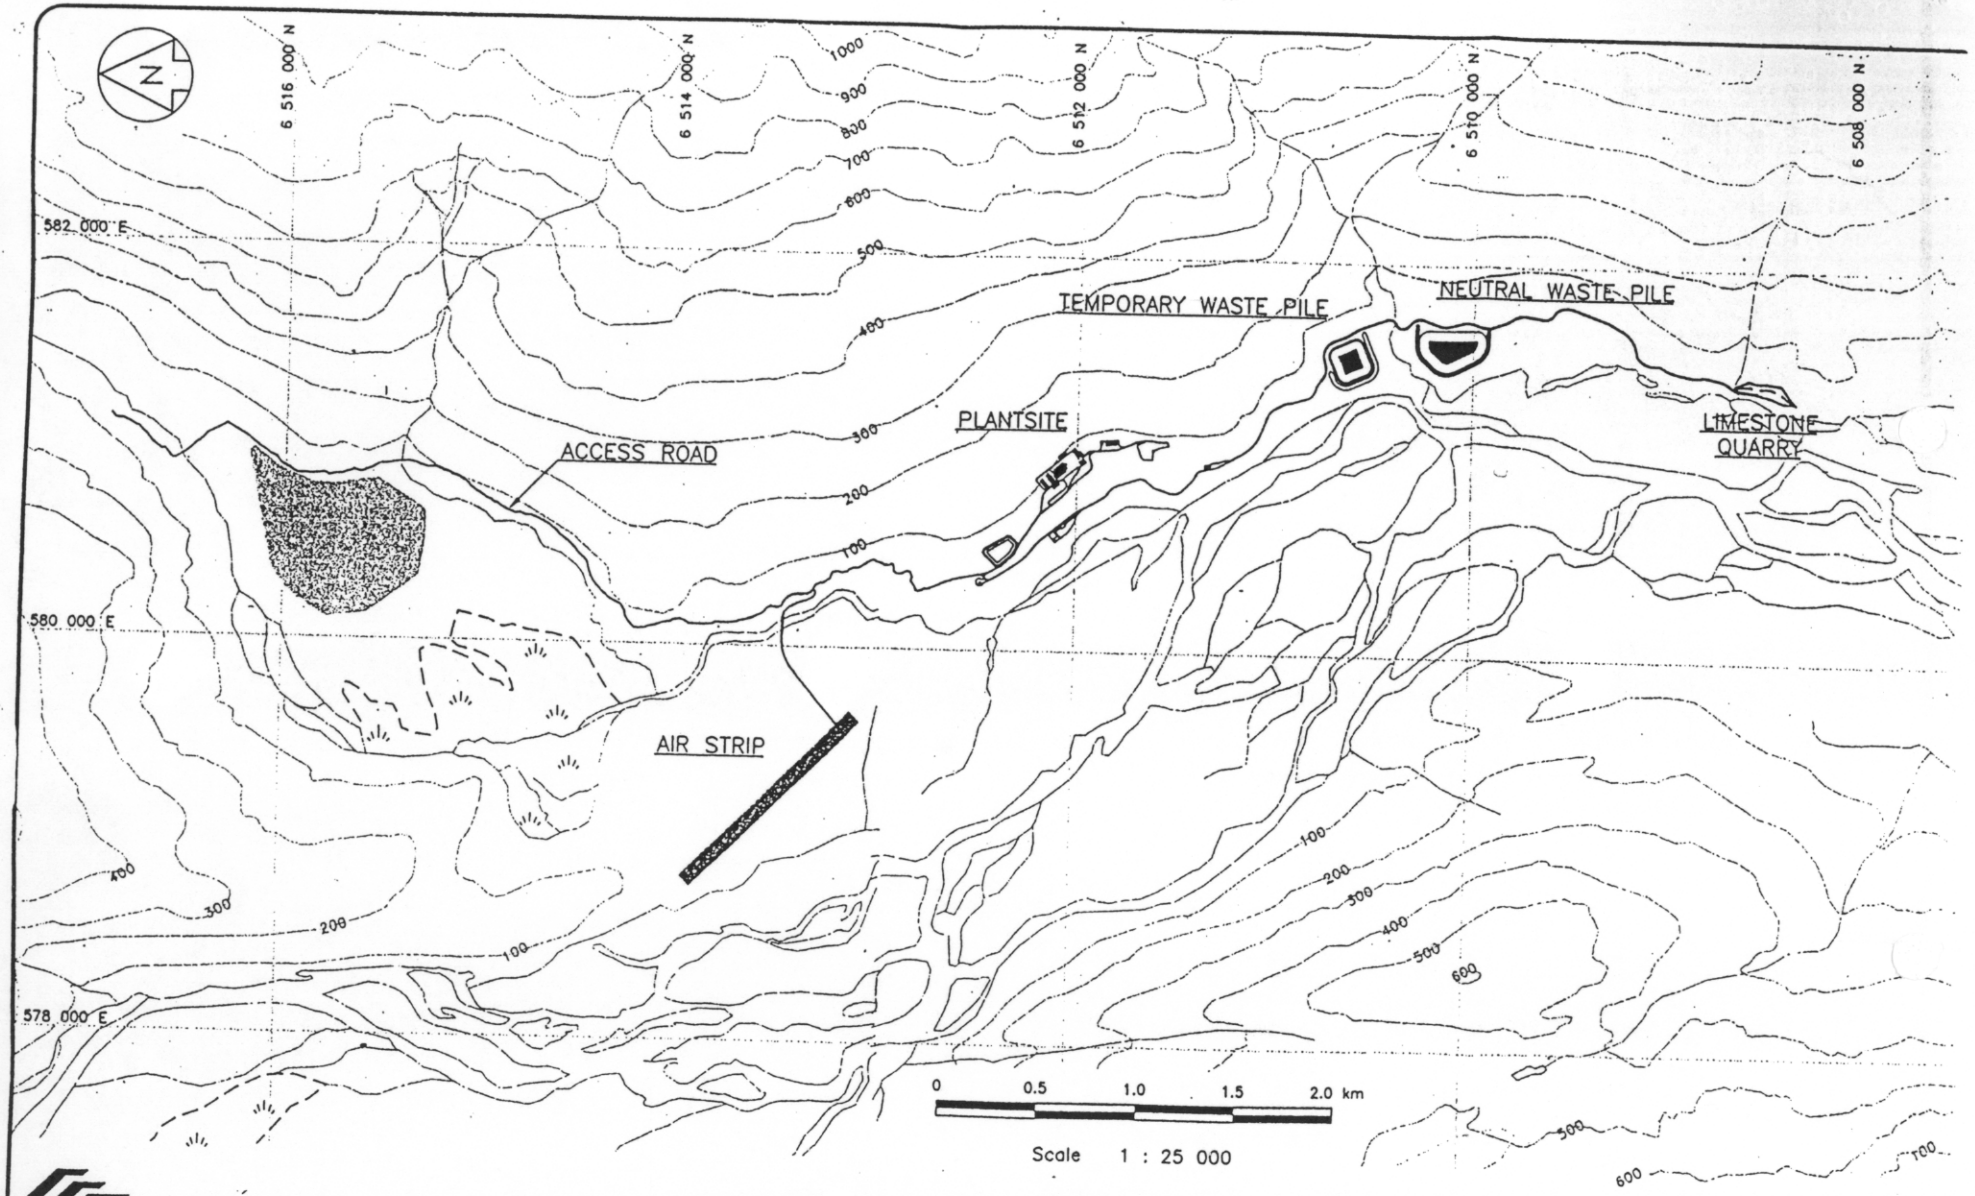


Figure 2 Overall Mine Site Plan

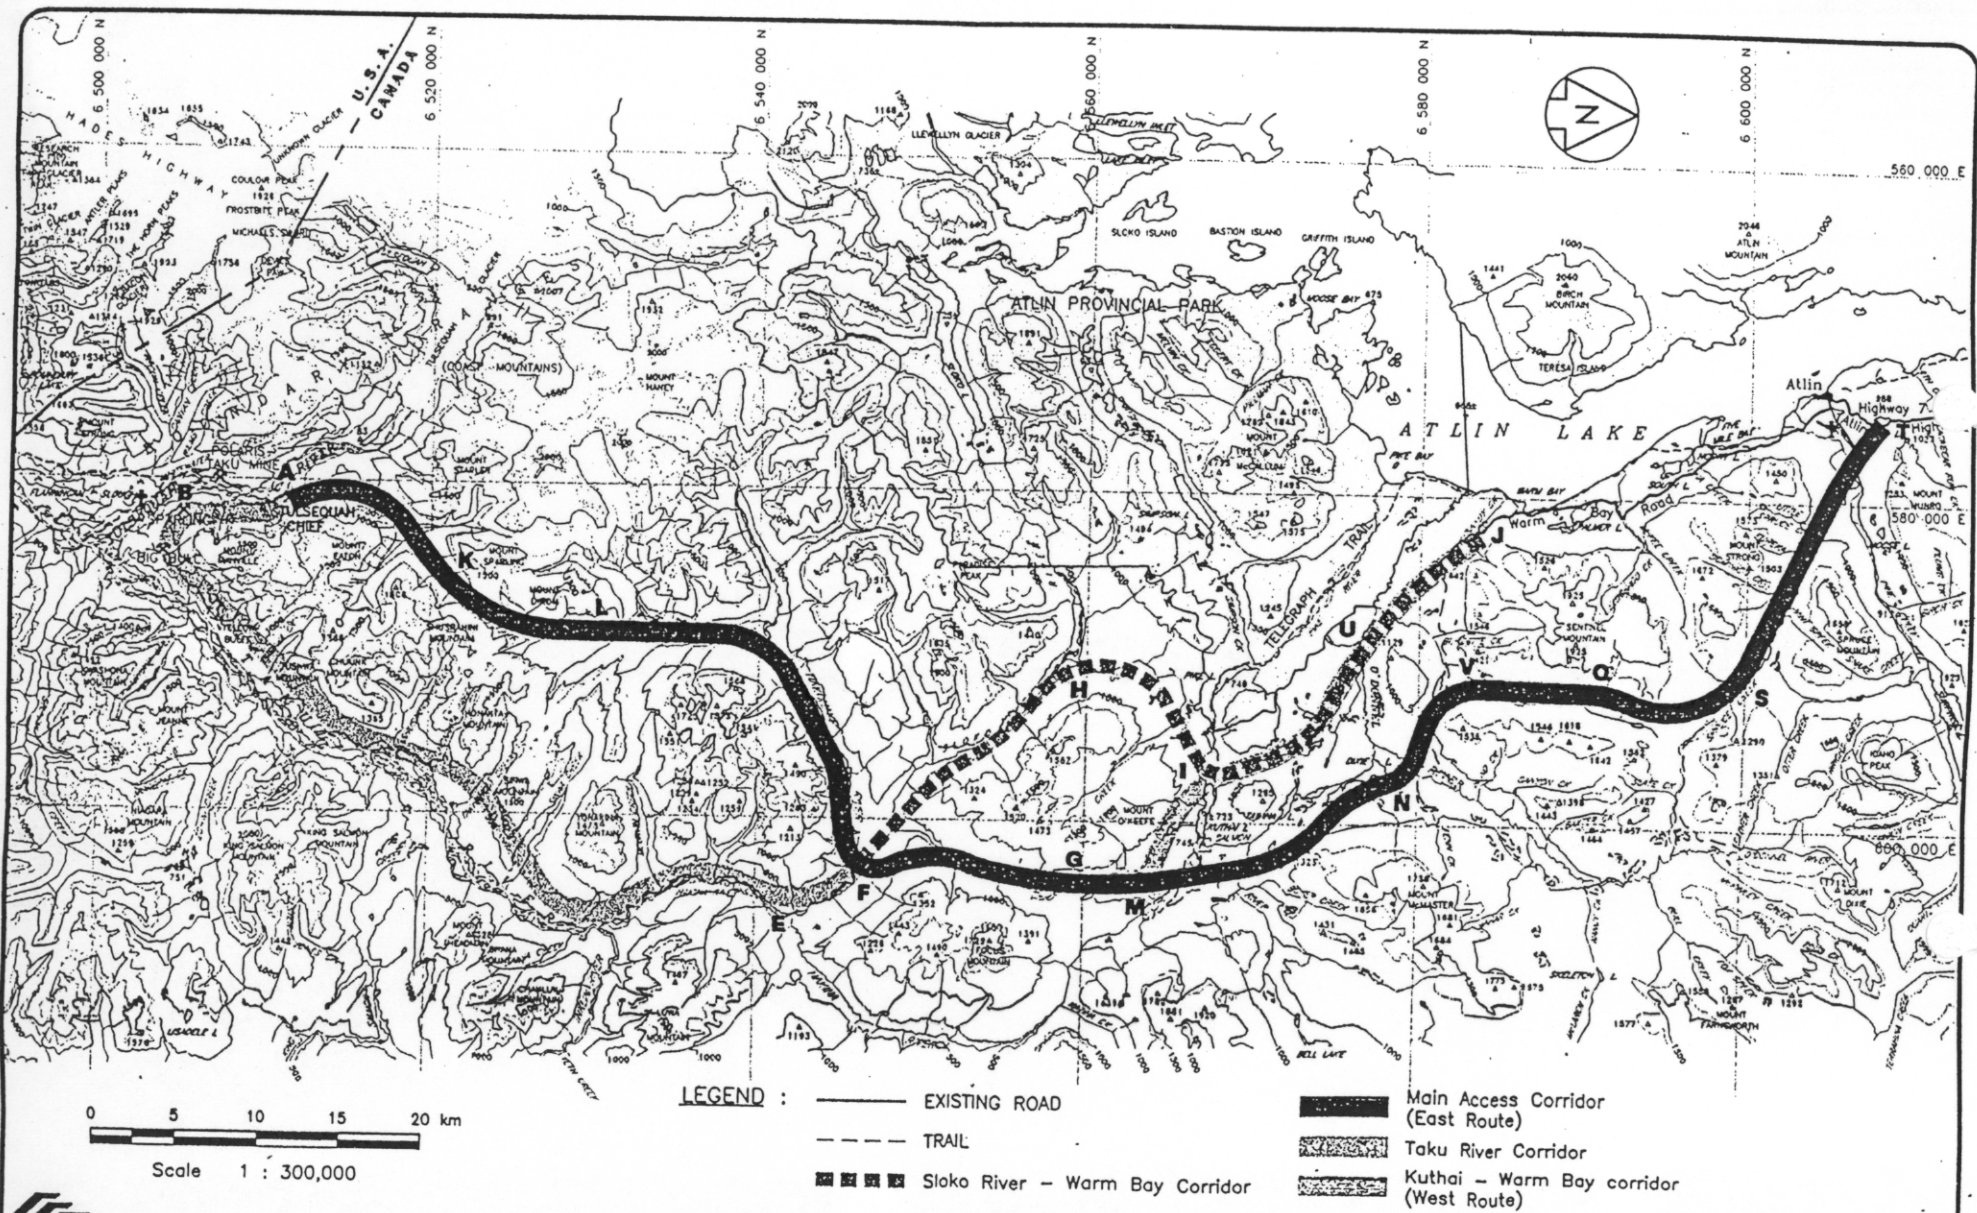


Figure 3 Access Road Corridor Alternatives