

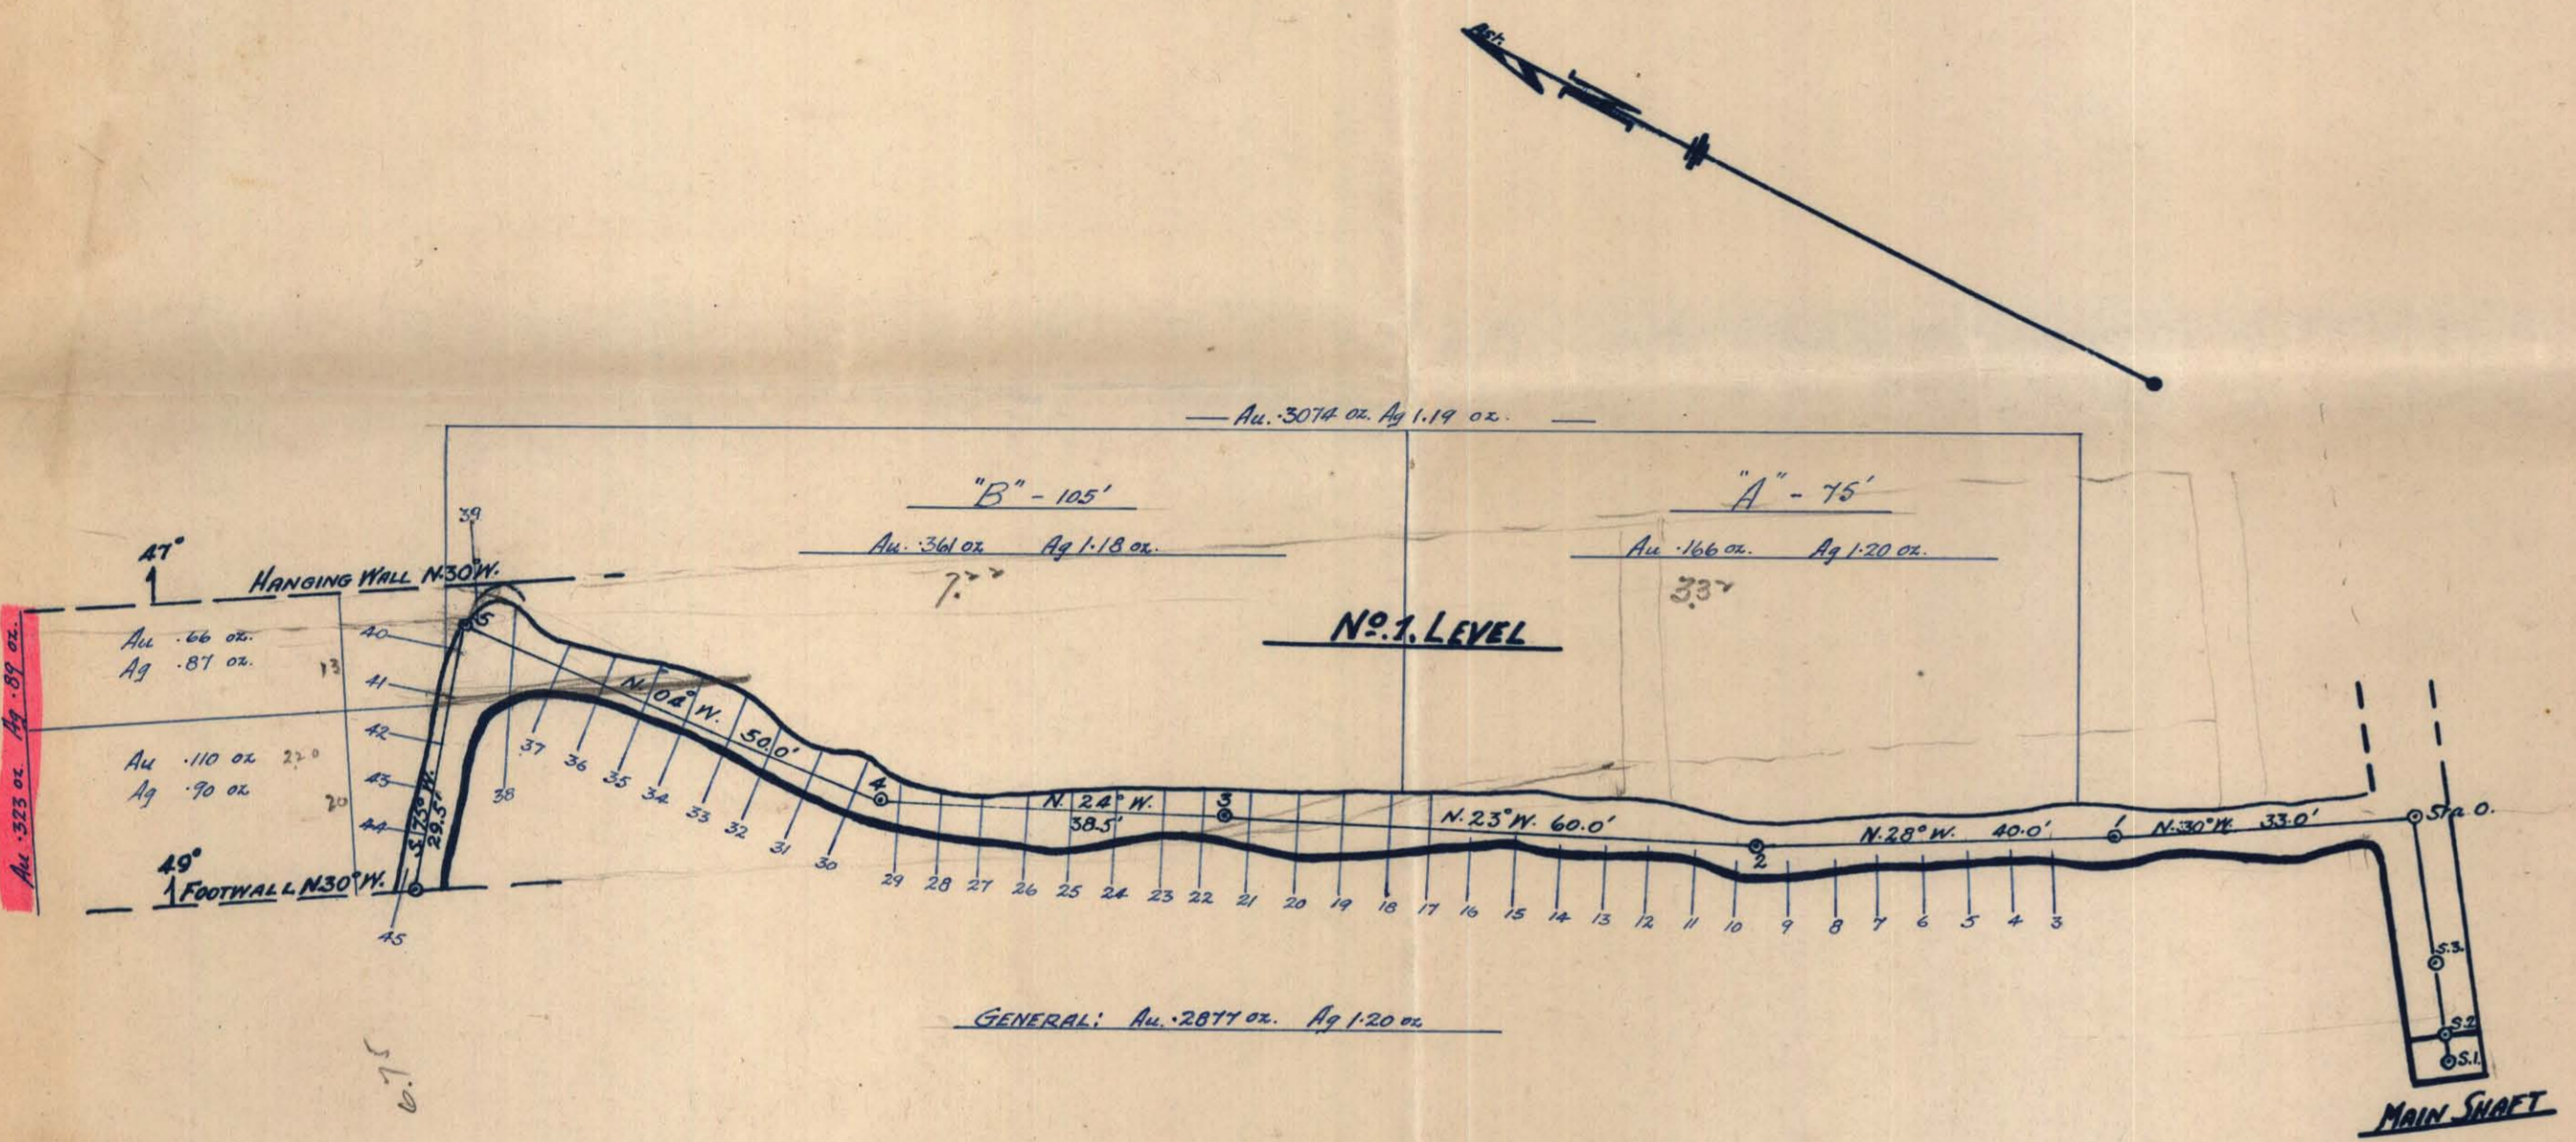


82E/4E
82E/SW-6


MORNING STAR

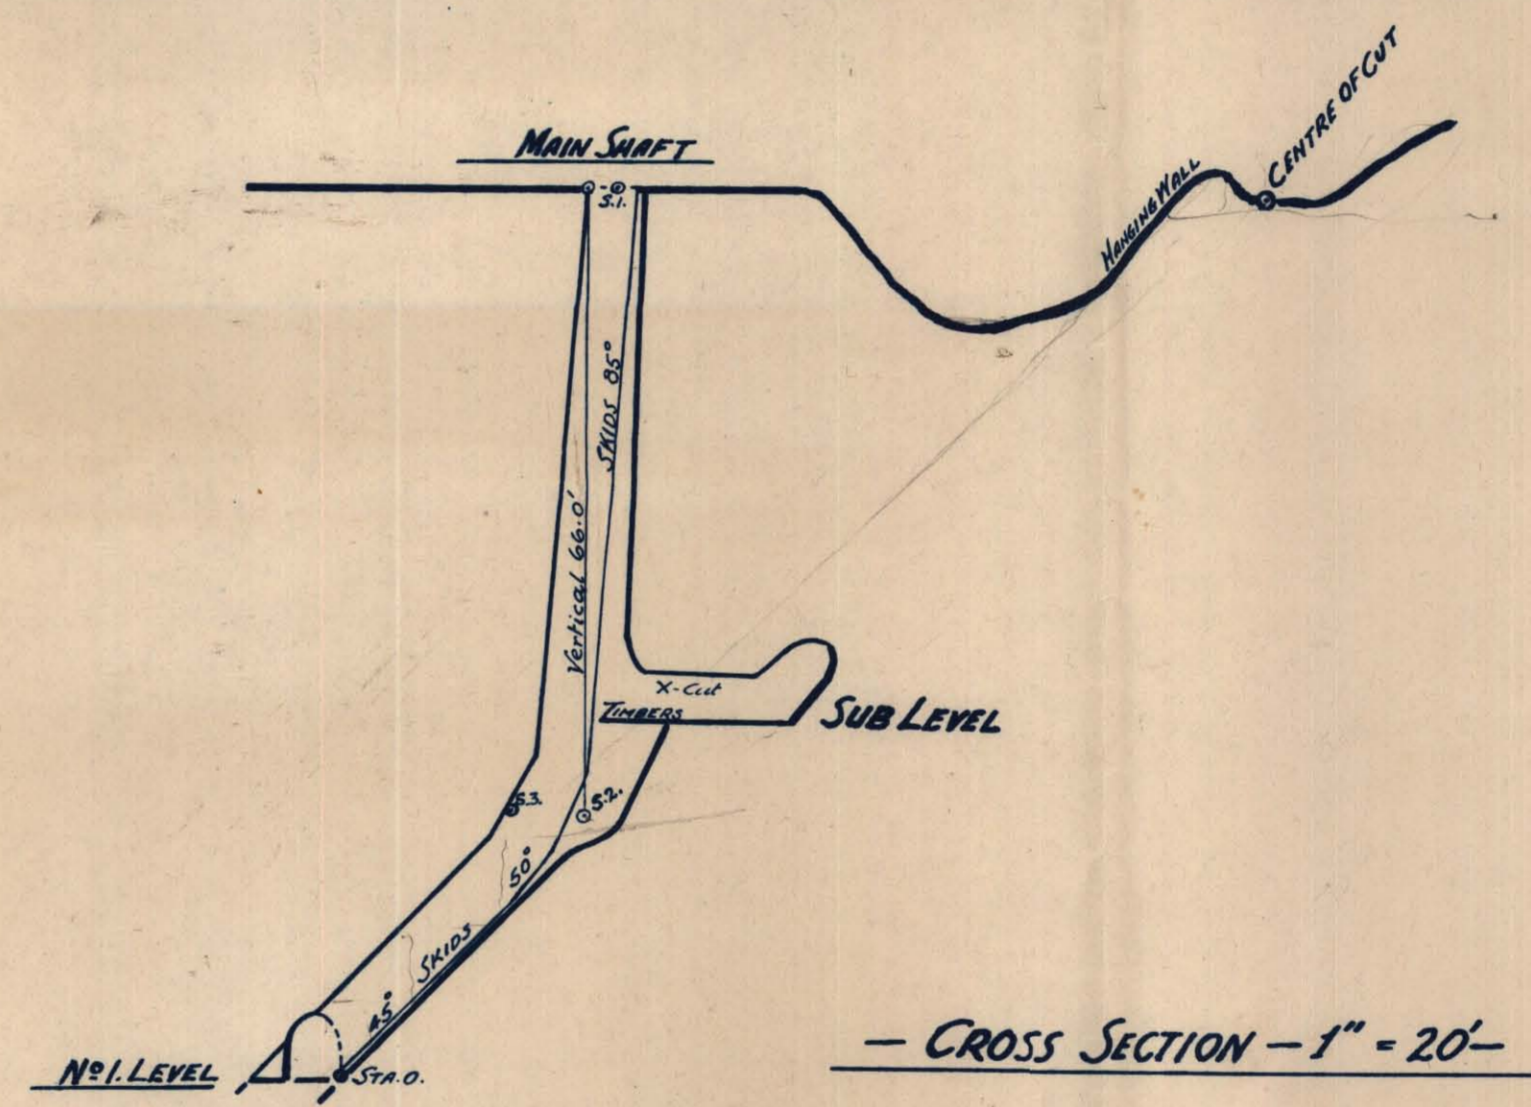

PLAN 1" = 20'

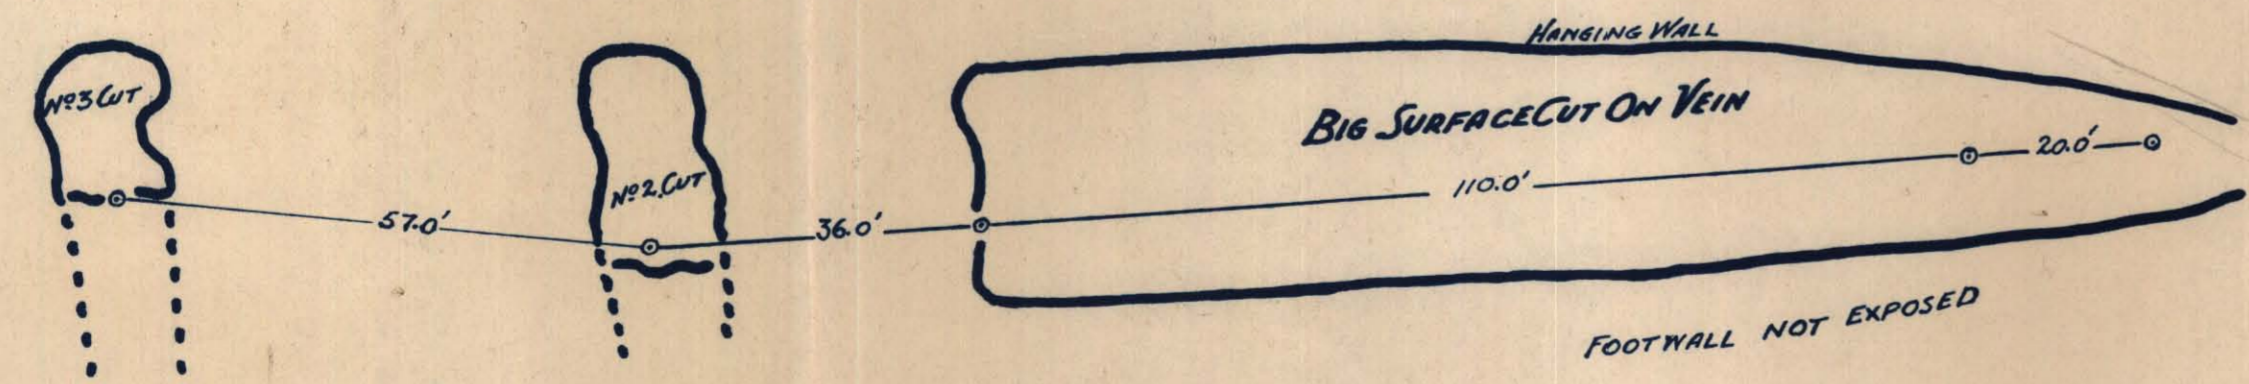

CROSS SECTION - 1" = 20'

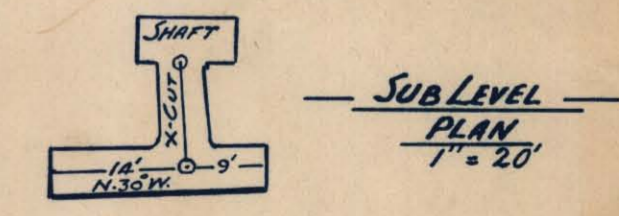

001458