


← To OSOYOODS      541      542      543      *Bridge*      544      545      546      → To GRAND FORKS

GRAND FORKS - GREENWOOD DISTRICT  
 SOUTHERN TRANS-PROVINCIAL HIGHWAY  
 ROCK CREEK CANYON BRIDGE  
 CONTOURS AFTER EXCAVATION  
 AT PIERS #2 & 3

1" = 20'

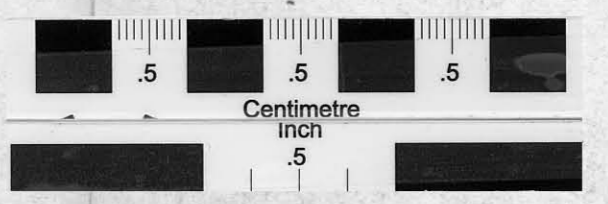

GOVT. OF BRITISH COLUMBIA DEPT. OF PUBLIC WORKS VICTORIA.	
Made by <i>GCW Sept 22/51</i> Traced by Checked by	DRAWING NO. <i>BRIDGES</i> 1330-32 Chief Engineer.

001622  
 82E/2W