


Property File  
082FW004

001970

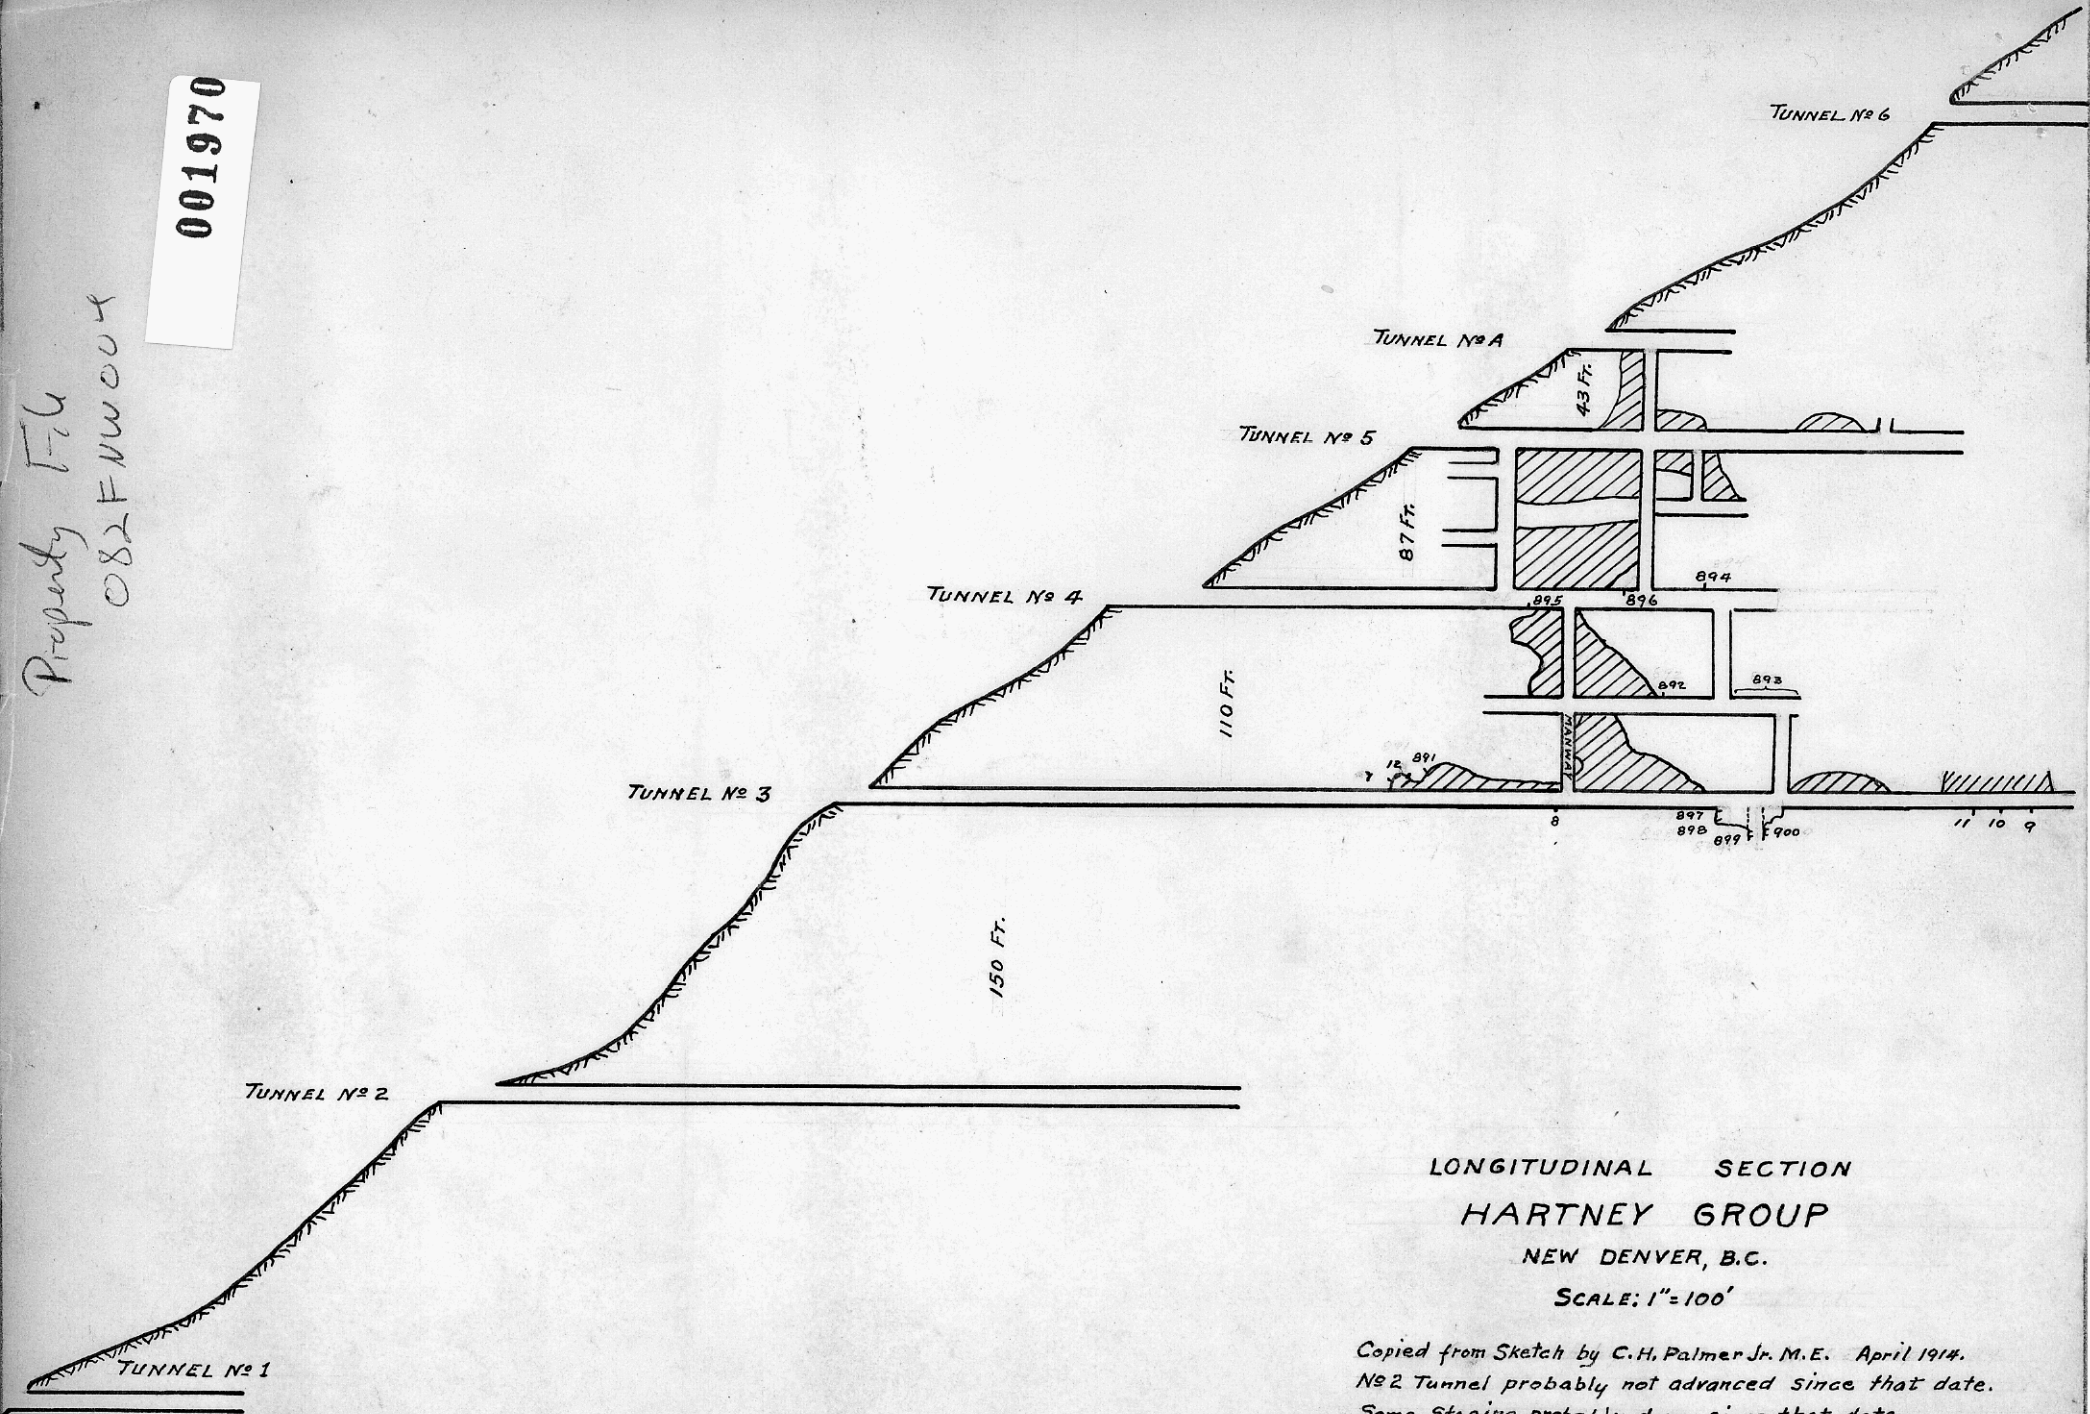

LONGITUDINAL SECTION  
HARTNEY GROUP  
NEW DENVER, B.C.  
SCALE: 1"=100'

Copied from Sketch by C.H. Palmer Jr. M.E. April 1914.  
No 2 Tunnel probably not advanced since that date.  
Some Stopping probably done since that date.  
c.c.s. 1945