



LONGITUDINAL SECTION MAIN & SOUTH VEINS
 BAYONNE CONSOLIDATED
 SCALE 1"=200'

STOPED AREA
 ORE RESERVES
 POSSIBLE

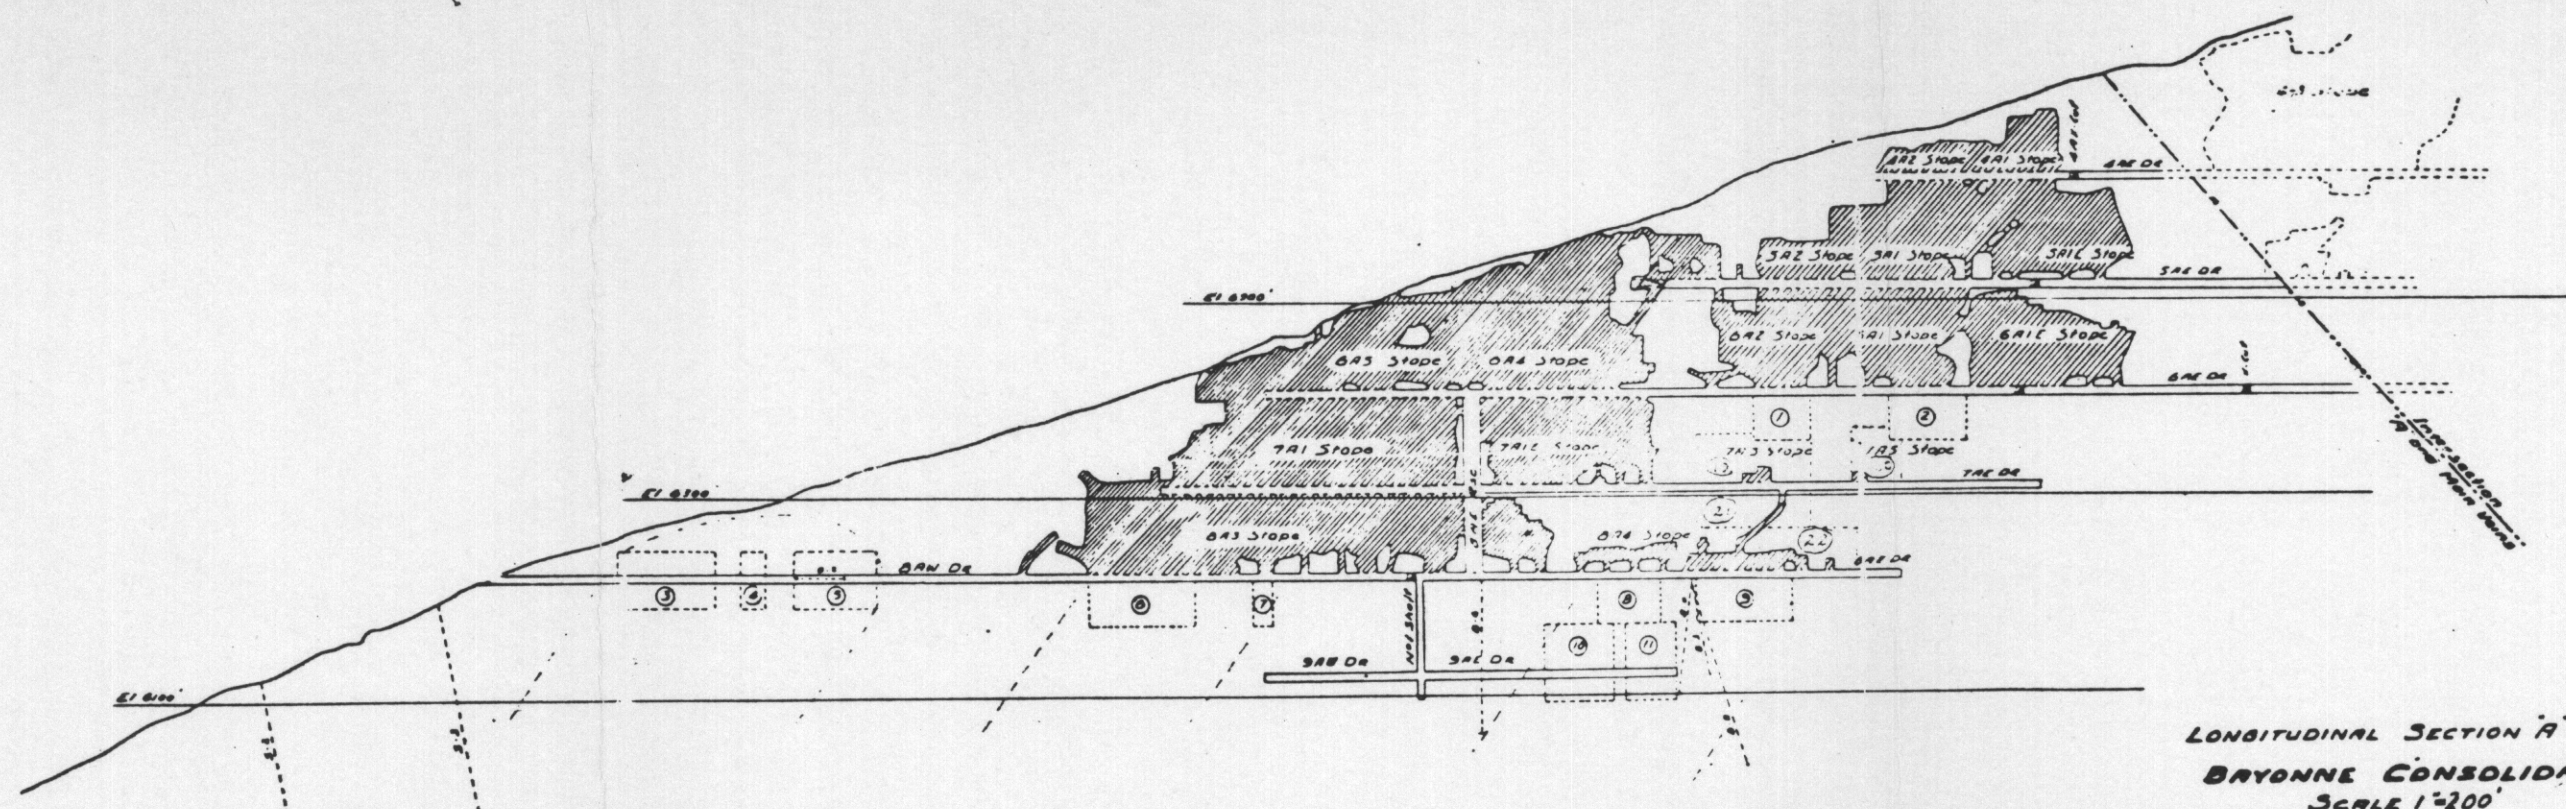

LONGITUDINAL SECTION A VEIN
 BAYONNE CONSOLIDATED
 SCALE 1"=200'

STOPED AREA
 ORE RESERVES
 POSSIBLE

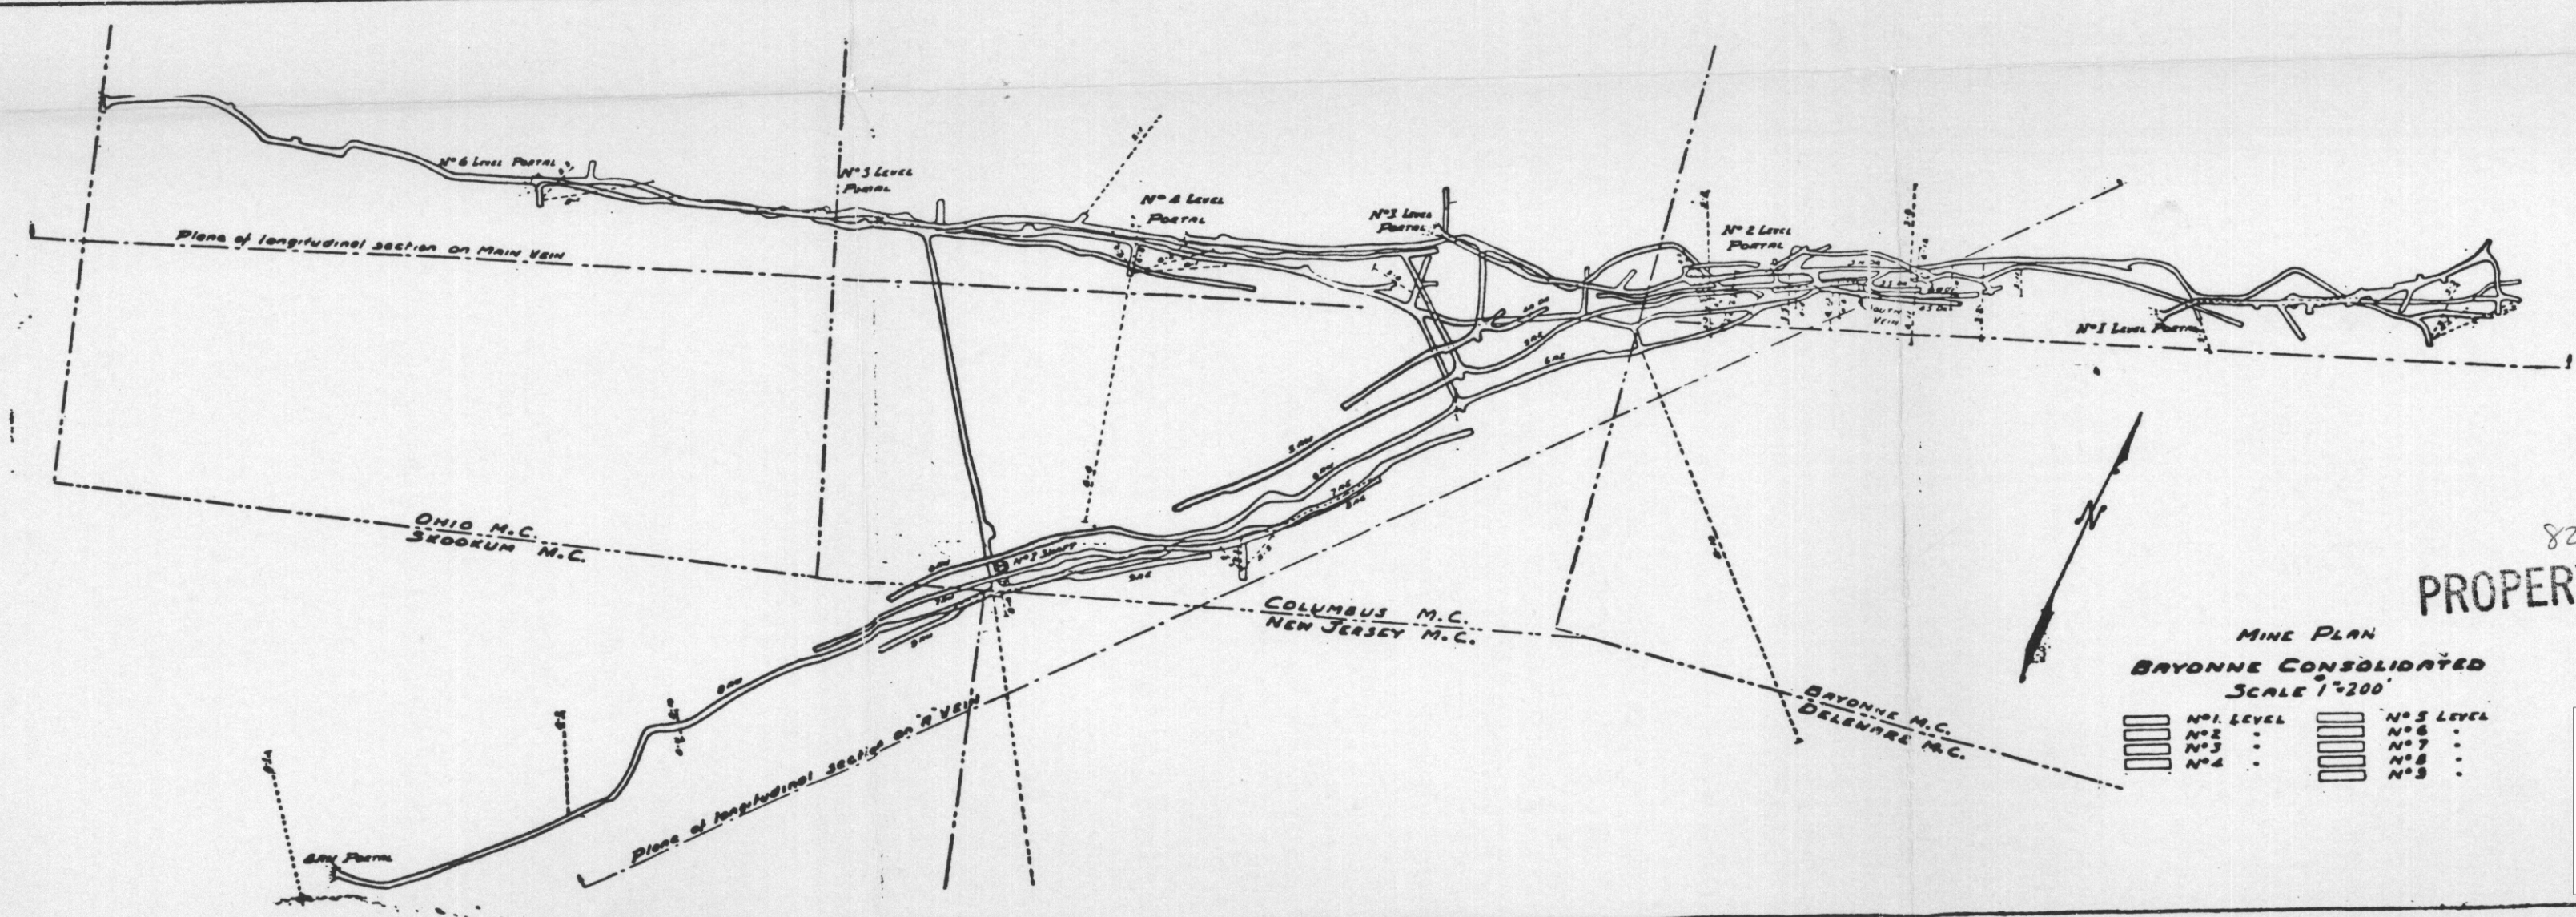

MINE PLAN
 BAYONNE CONSOLIDATED
 SCALE 1"=200'

N#1 LEVEL
 N#2 LEVEL
 N#3 LEVEL
 N#4 LEVEL
 N#5 LEVEL
 N#6 LEVEL
 N#7 LEVEL
 N#8 LEVEL
 N#9 LEVEL

82FSE030
 PROPERTY FILE

002578

