


82F/6E
82F/3W-76

003025


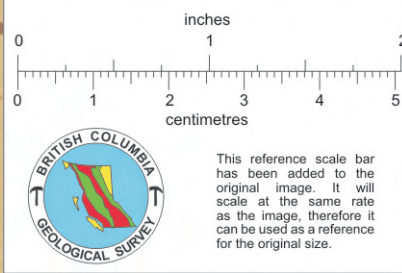


PLAN OF BLACKCOCK MINE

showing DETAILS OF WORK ETC.

SCALE OF PLAN 60 FEET = 1 INCH
SCALE OF SECTION, A, B 30 FEET = 1 INCH


Reingilomacfarlane.
AND MEM. INST. C.E.
LON. ENG. & SO. ROYAL SCHOOL MINES
Univ. B.C.
June 8th 1899.

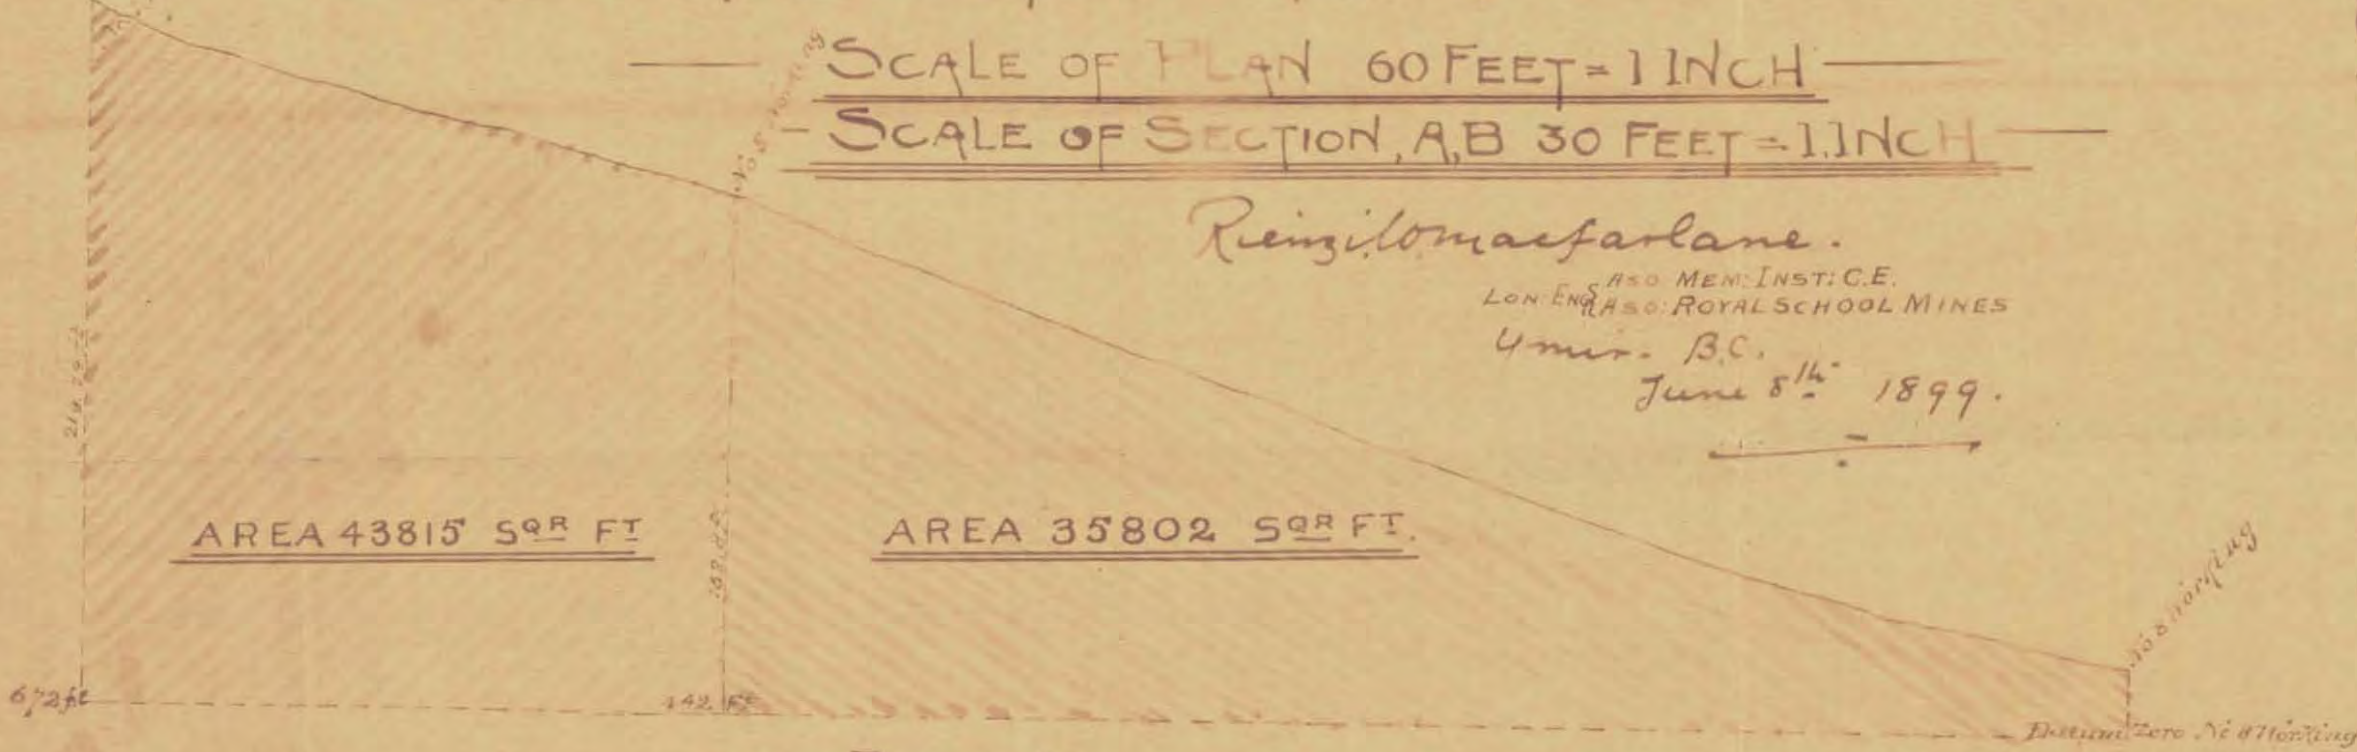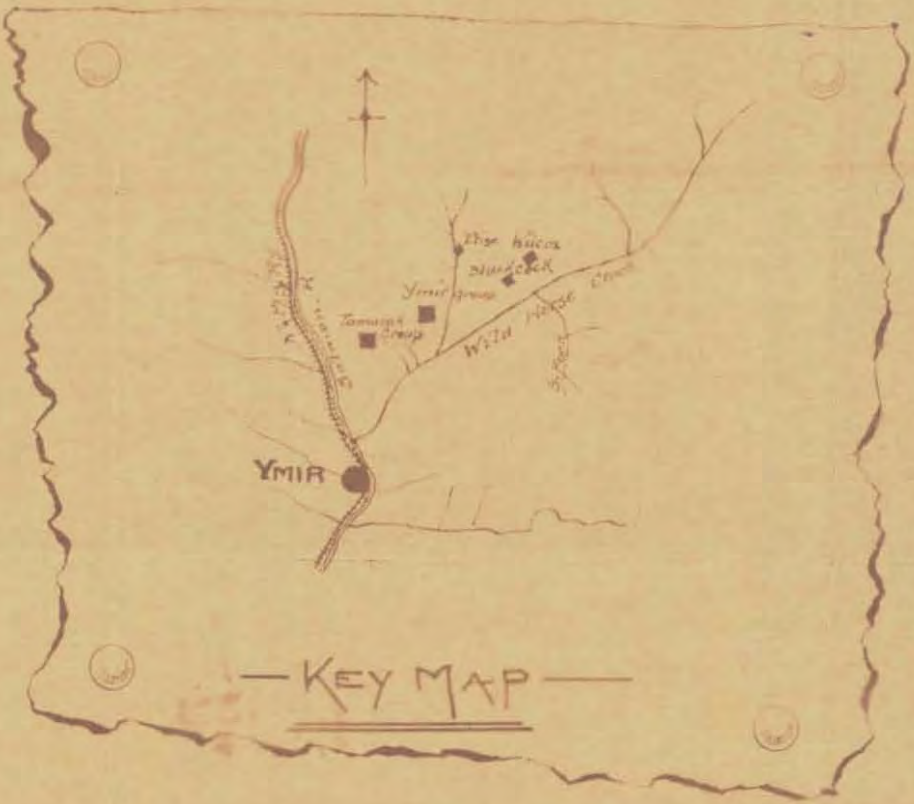

PROFILE



SECTION, A.B.

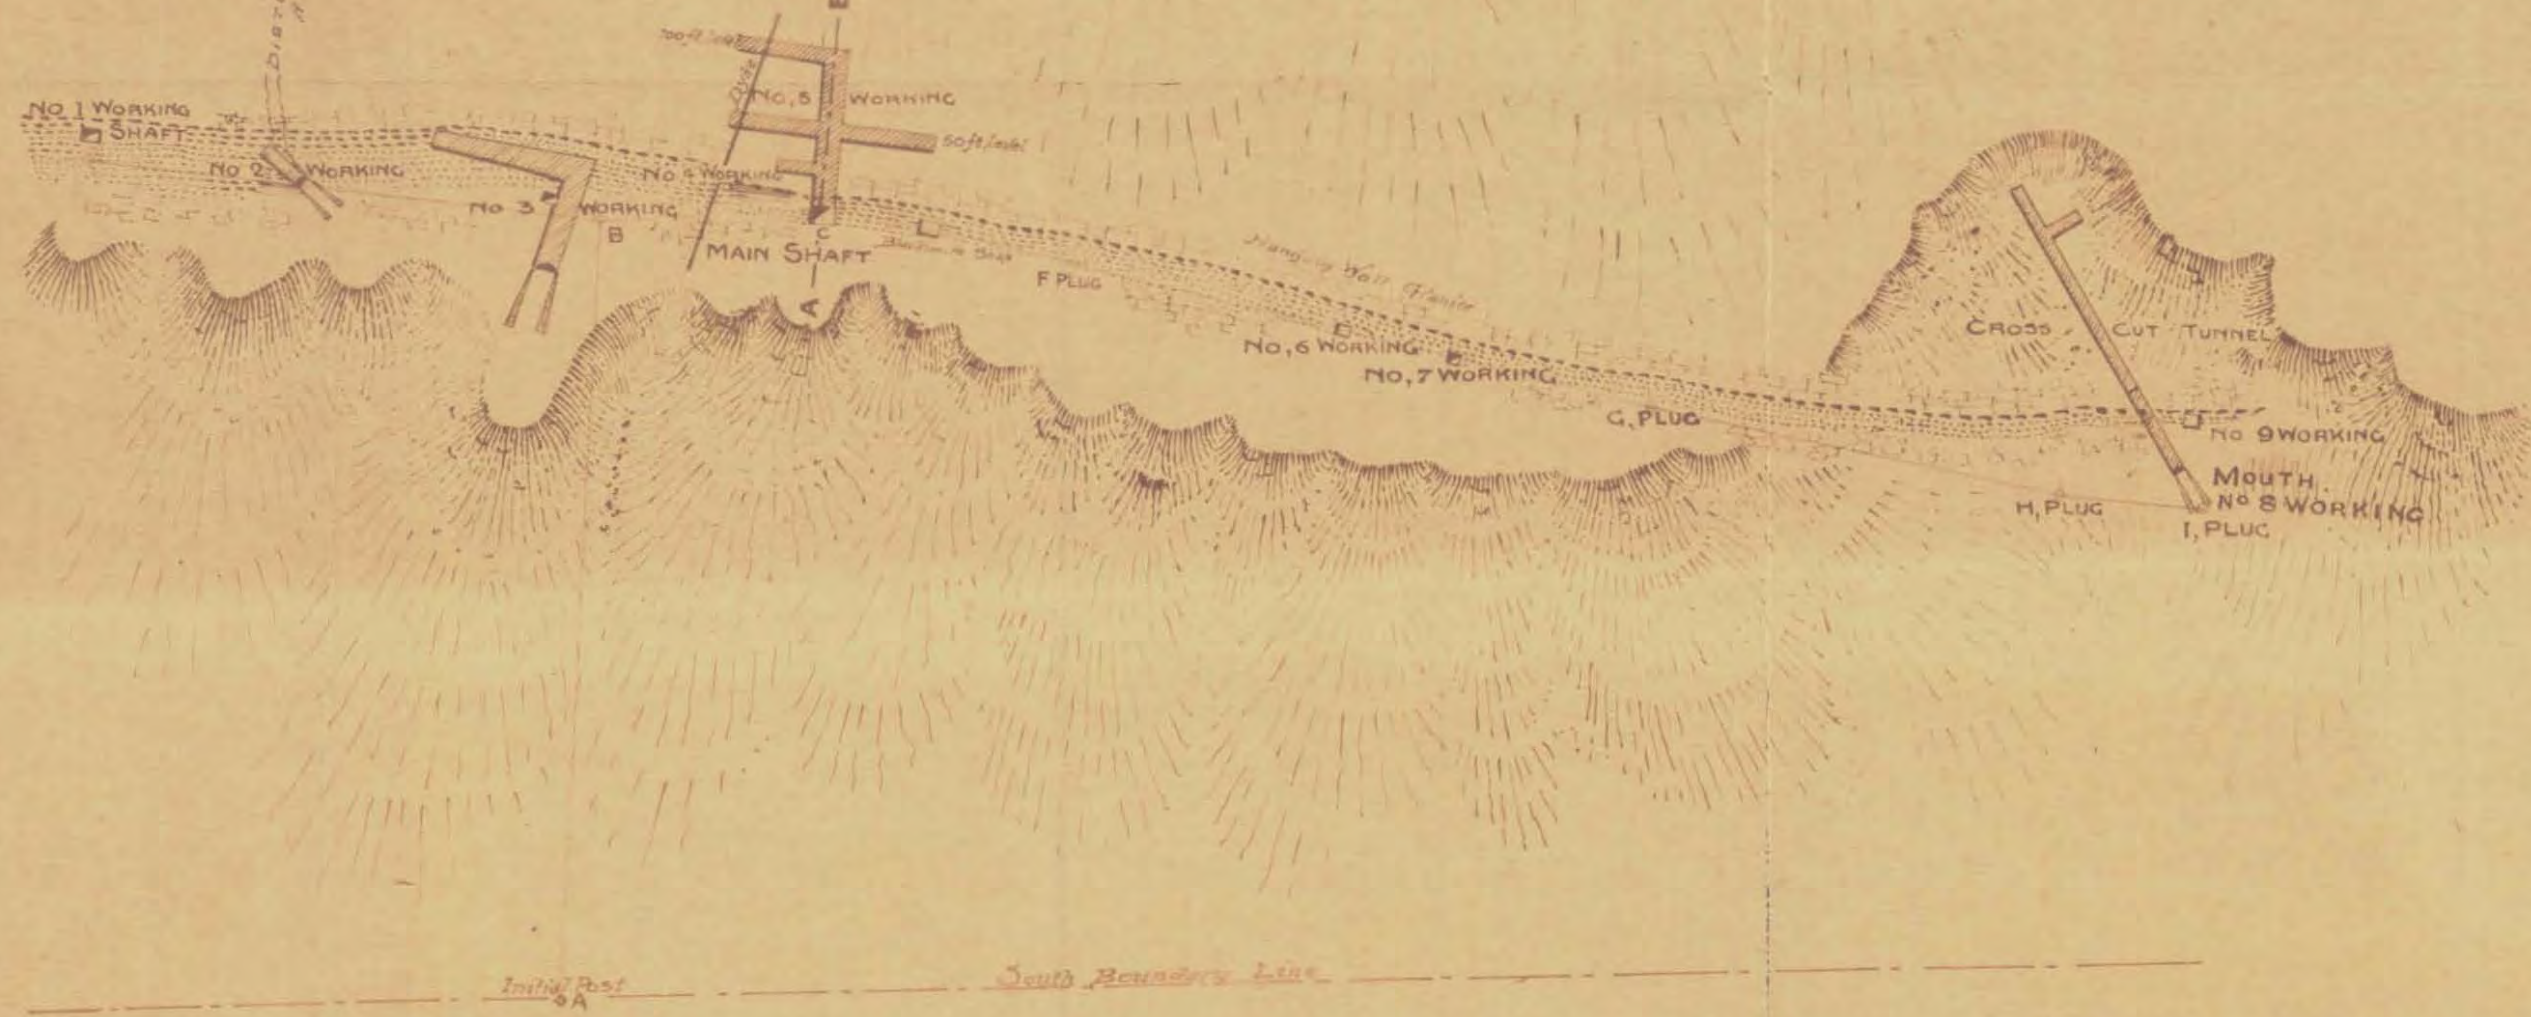

PLAN OF
BLACKCOCK MINERAL CLAIM
AREA 40.2 ACRES
SCALE 300 FT = 1 INCH