
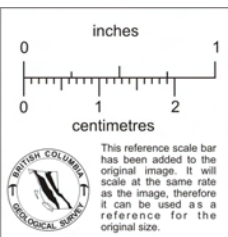


003355

Sketch Plan sent to British Columbia Mines Department Jan; 25th; 1940. Victoria B.C. For the construction and reconstruction of a mine Trunk road, to the Liberty Lorne mining Co; s property. Flying Dutchman; H.B. & Rainbow Groups.

# LIBERTY-LORNE MINING CO; NELSON B.C.

1500' = 1"

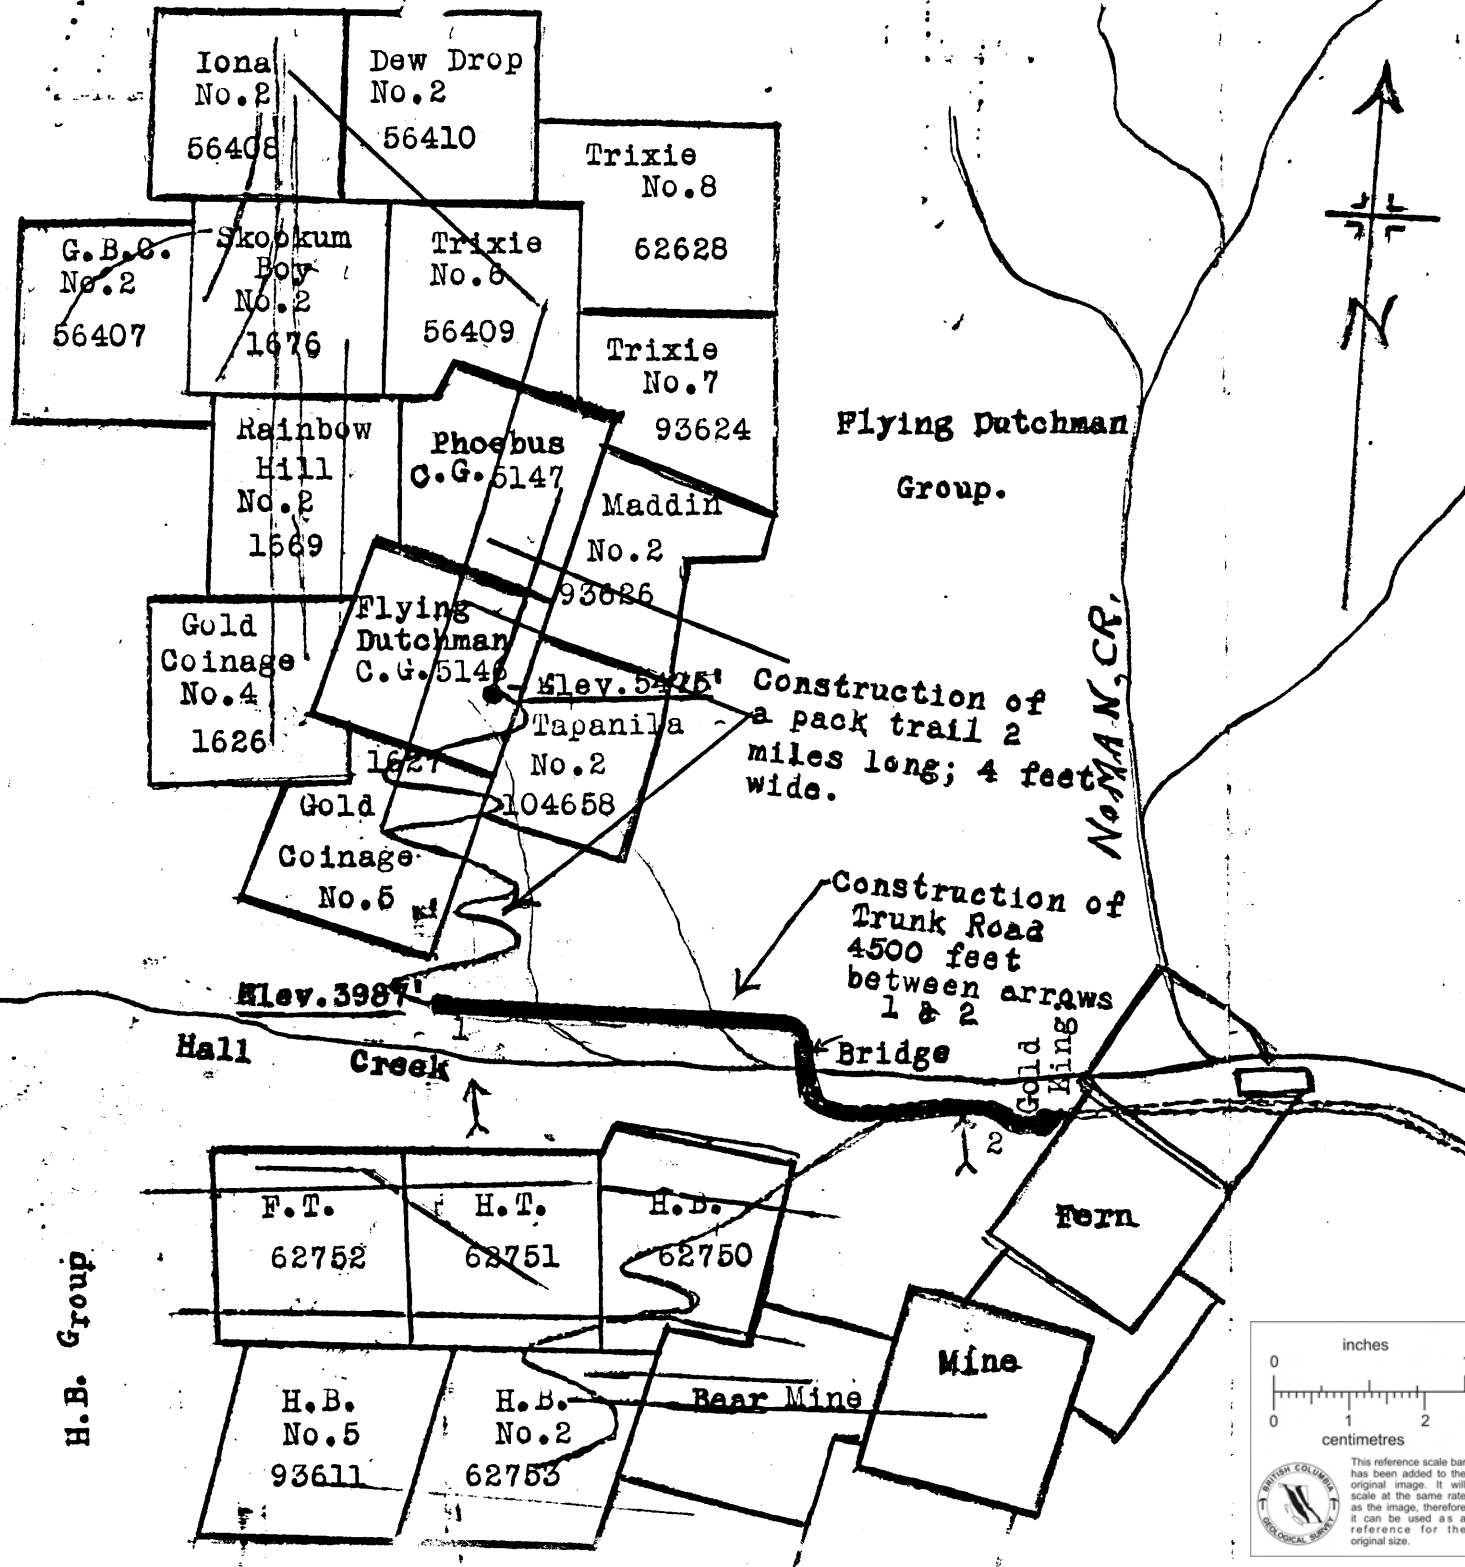

Road to the Fern Mine; Bear Mine; H.B.; Rainbow & Flying Dutchman Mine.

NELSON SPOKANE HIGHWAY

HALL SIDING

G.N. RAILWAY