

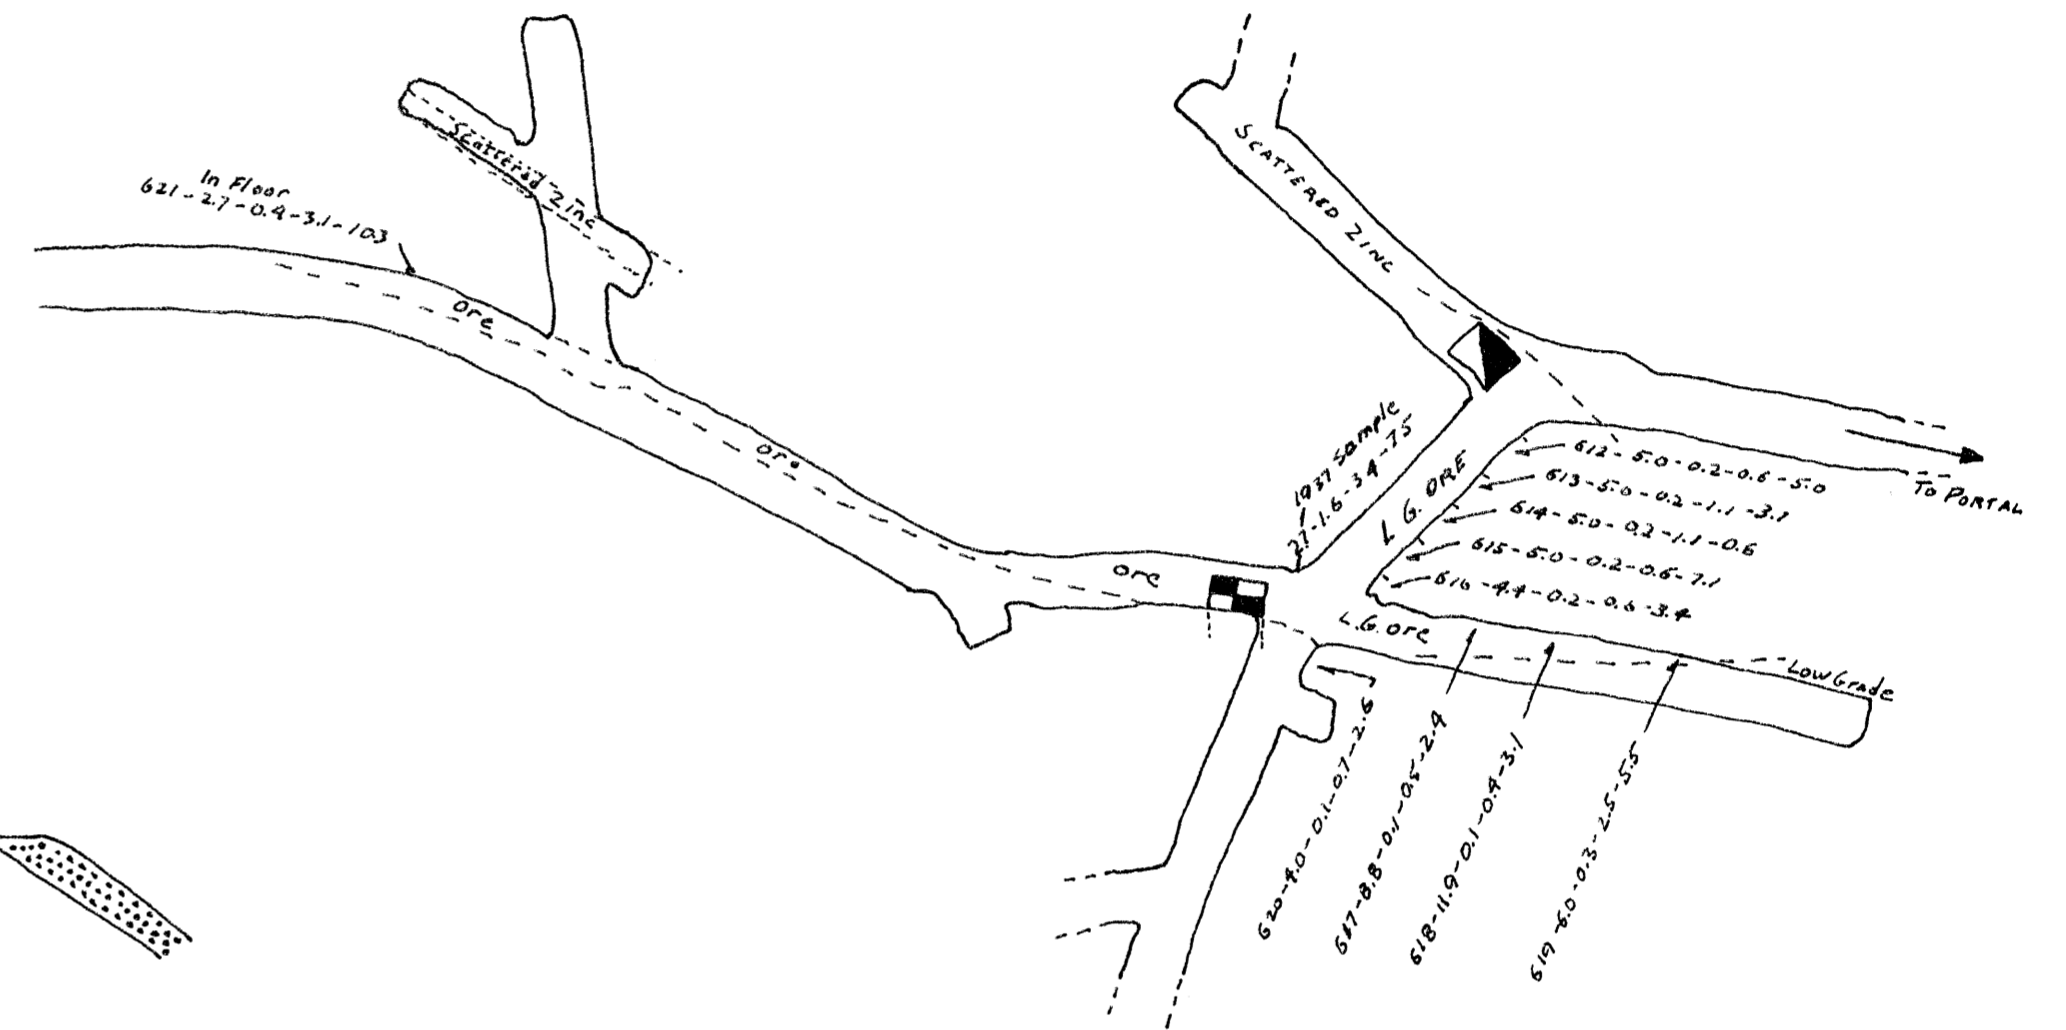


SECTION OF WORKINGS  
SCALE: 1"=40'

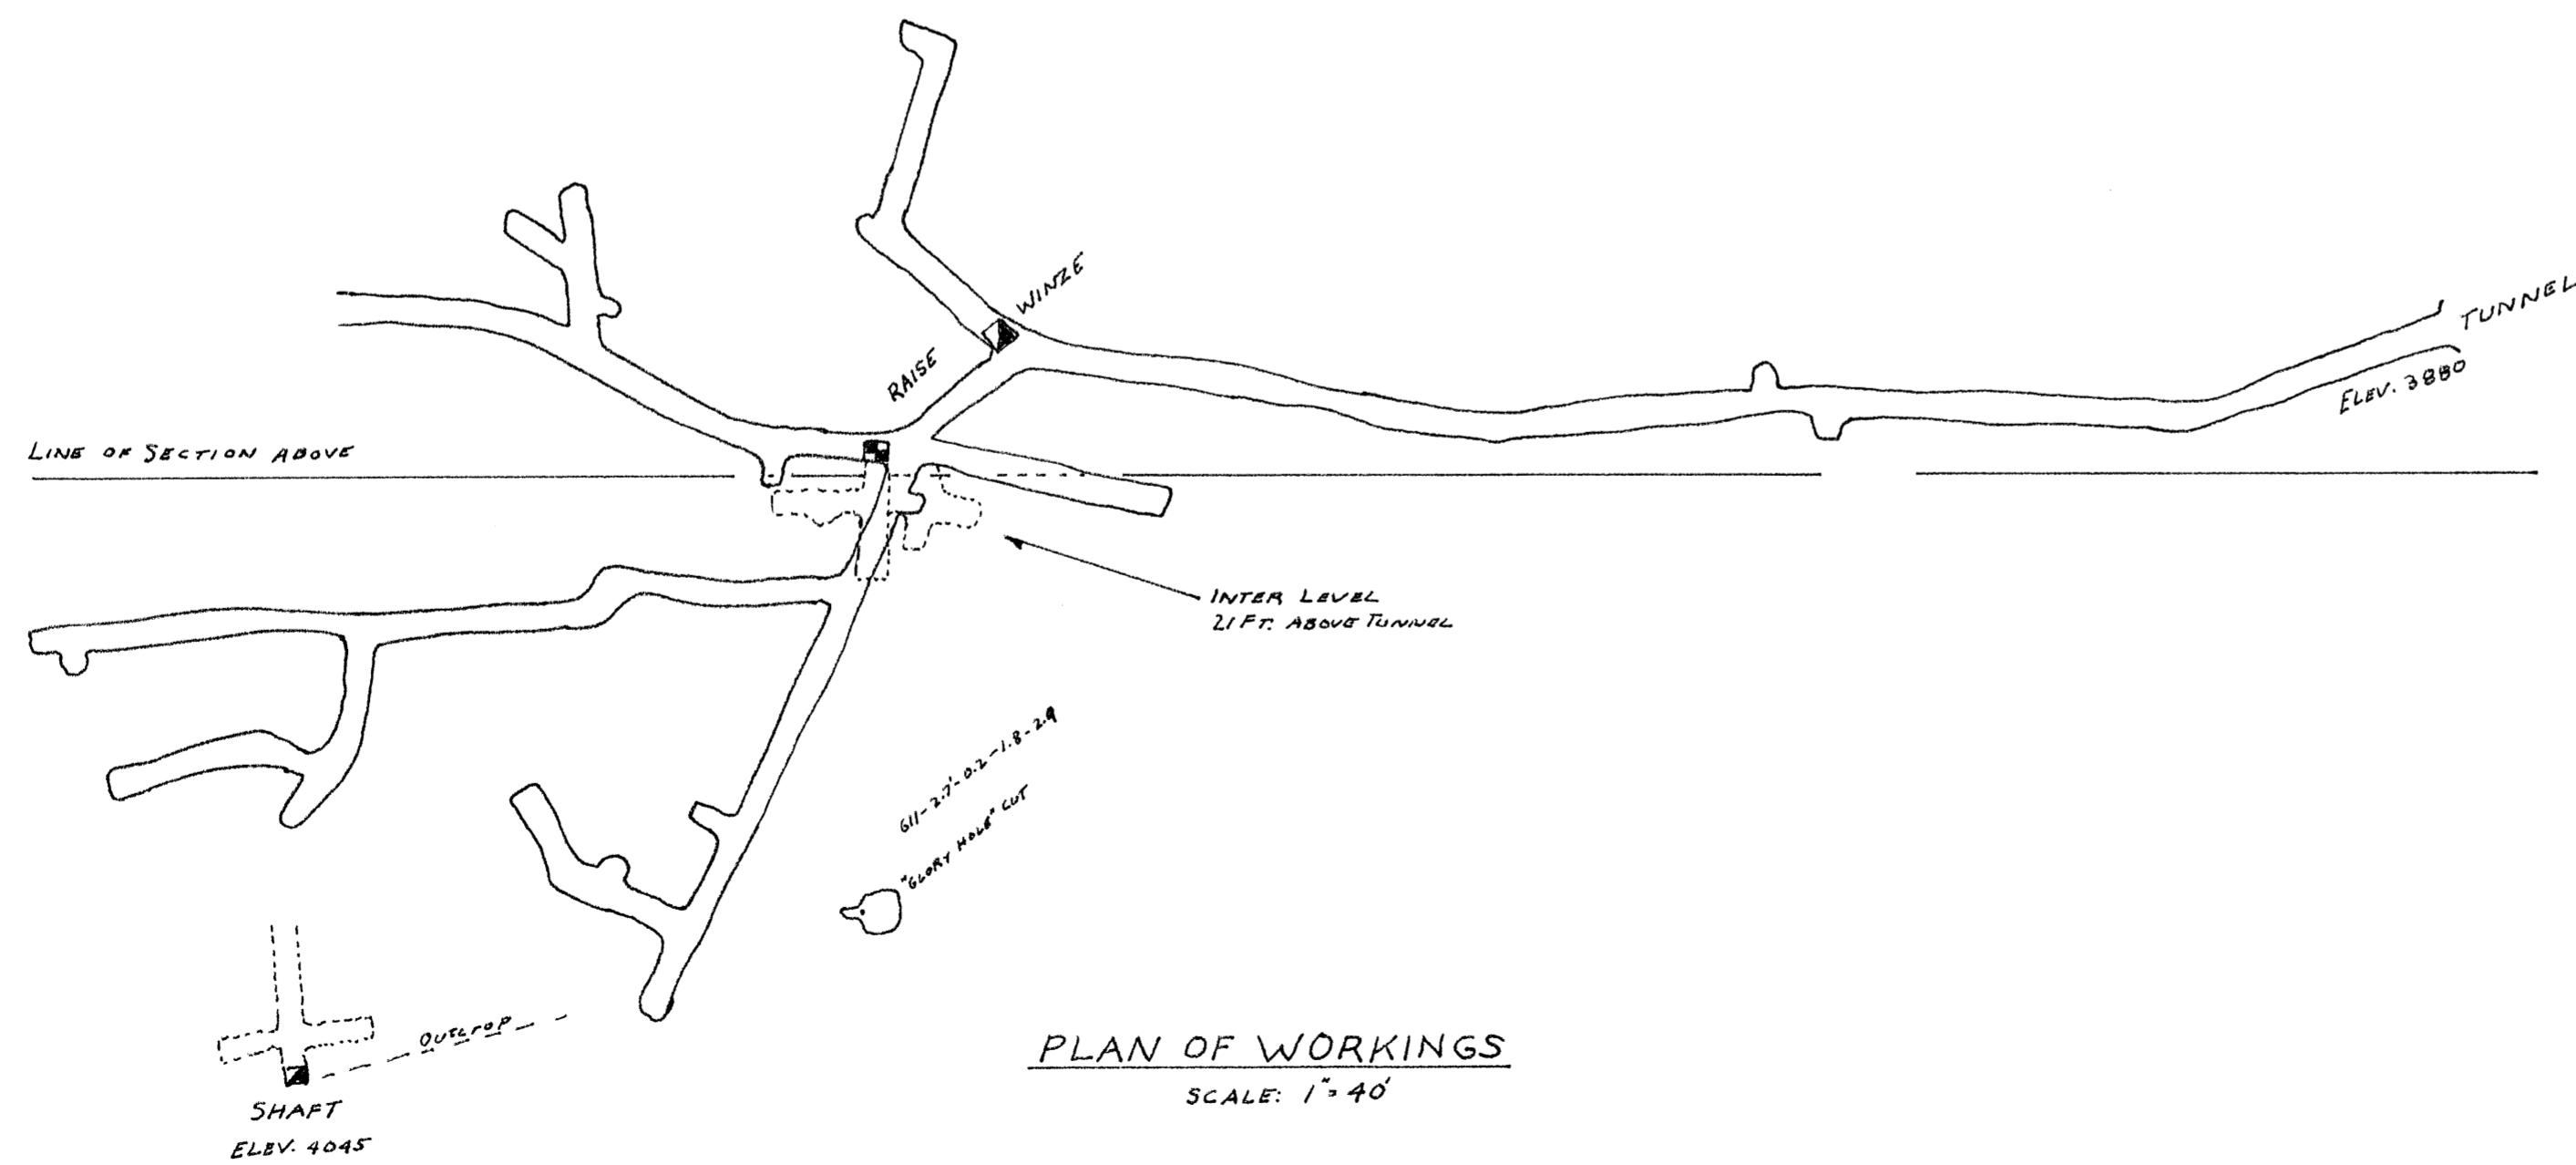


DETAIL OF WORKINGS NEAR RAISE TO WINZE, SHOWING ASSAYS  
SCALE: 1"=20'

ORDER OF SAMPLE FIGURES - N<sup>o</sup> - FEET SAMPLED - OZS. SILVER - % LEAD - % ZINC.

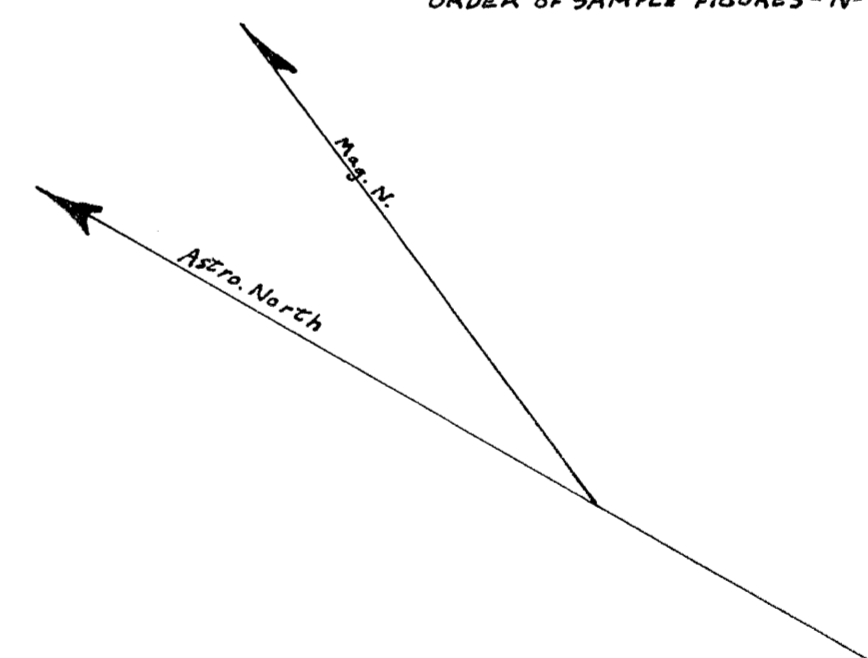

PLAN OF WORKINGS  
SCALE: 1"=40'

PROPERTY FILE  
HAMIL SILVER-LEAD MINES LTD.  
ARGENTA, B.C.

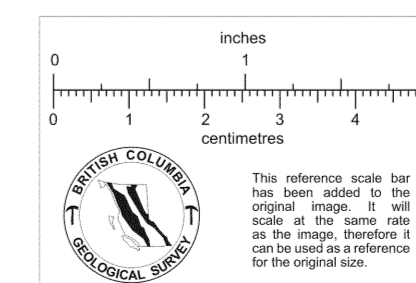

82K/2W  
82K/3E-26