

PLAN

THE HOMESTAKE MINE


NEAR ADAMS LAKE

Colorado Mining Division, D. C.

1917

Ground Plan
Homestake Silver Mine

Scale 40 Feet to an Inch

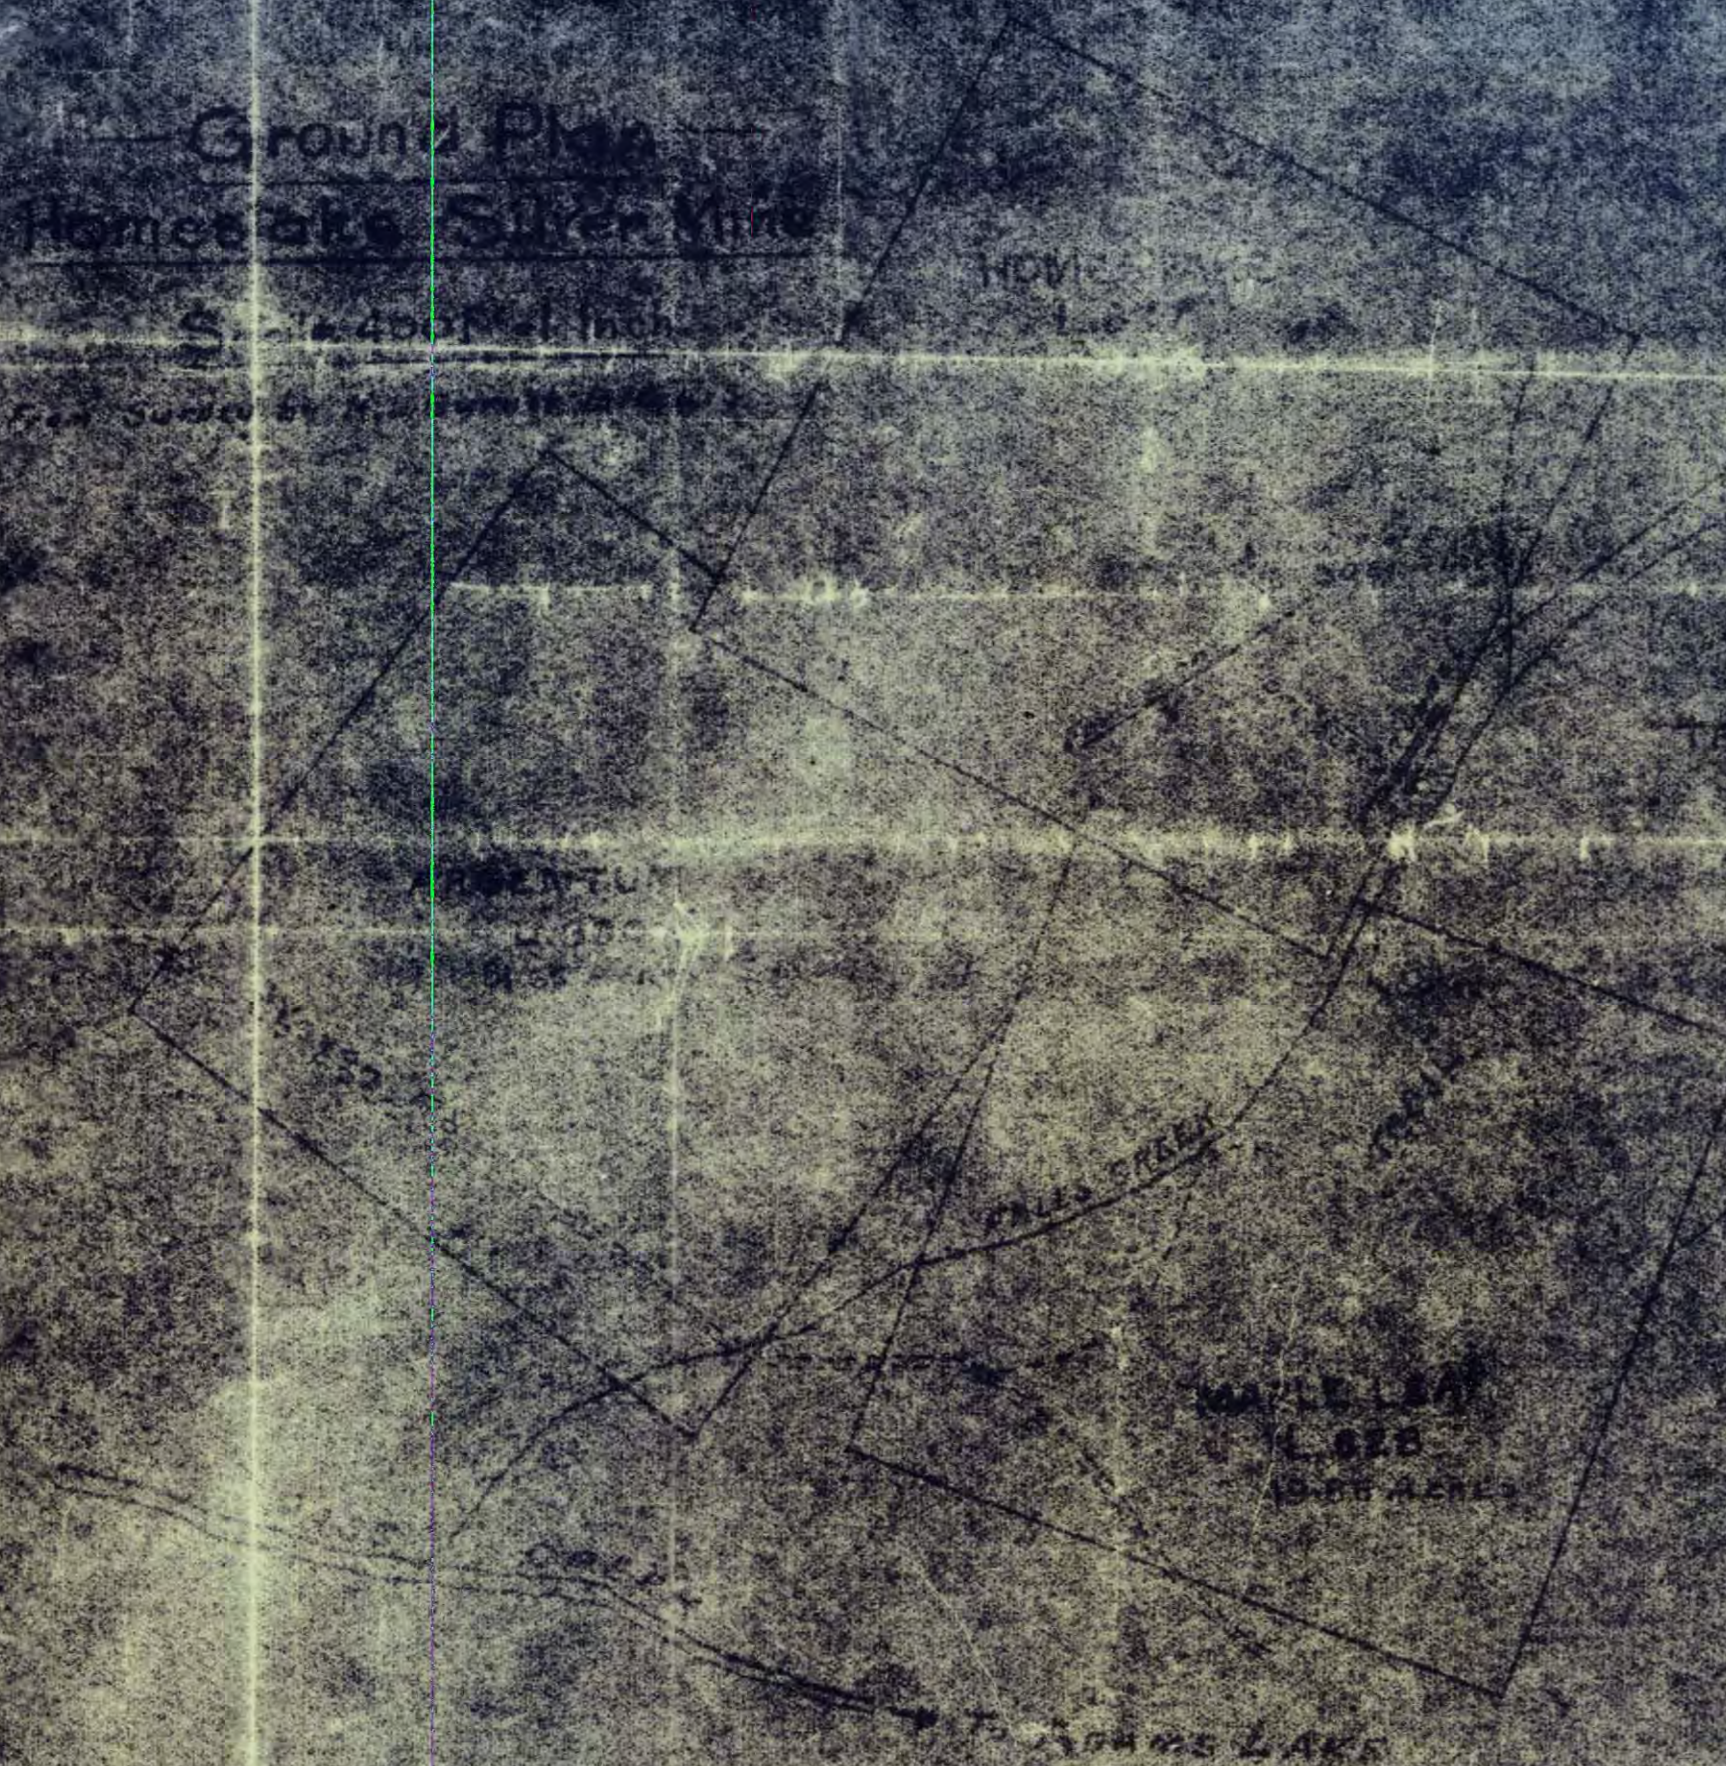

ELEVATED WEST SIDE TUNNEL AND RAISE

RAISE ON ONE

PLAN OF WORKINGS

SECTION PLAN OF WORKINGS - HOMESTAKE MINE - SCALE 1 IN. = 40 FT.

