

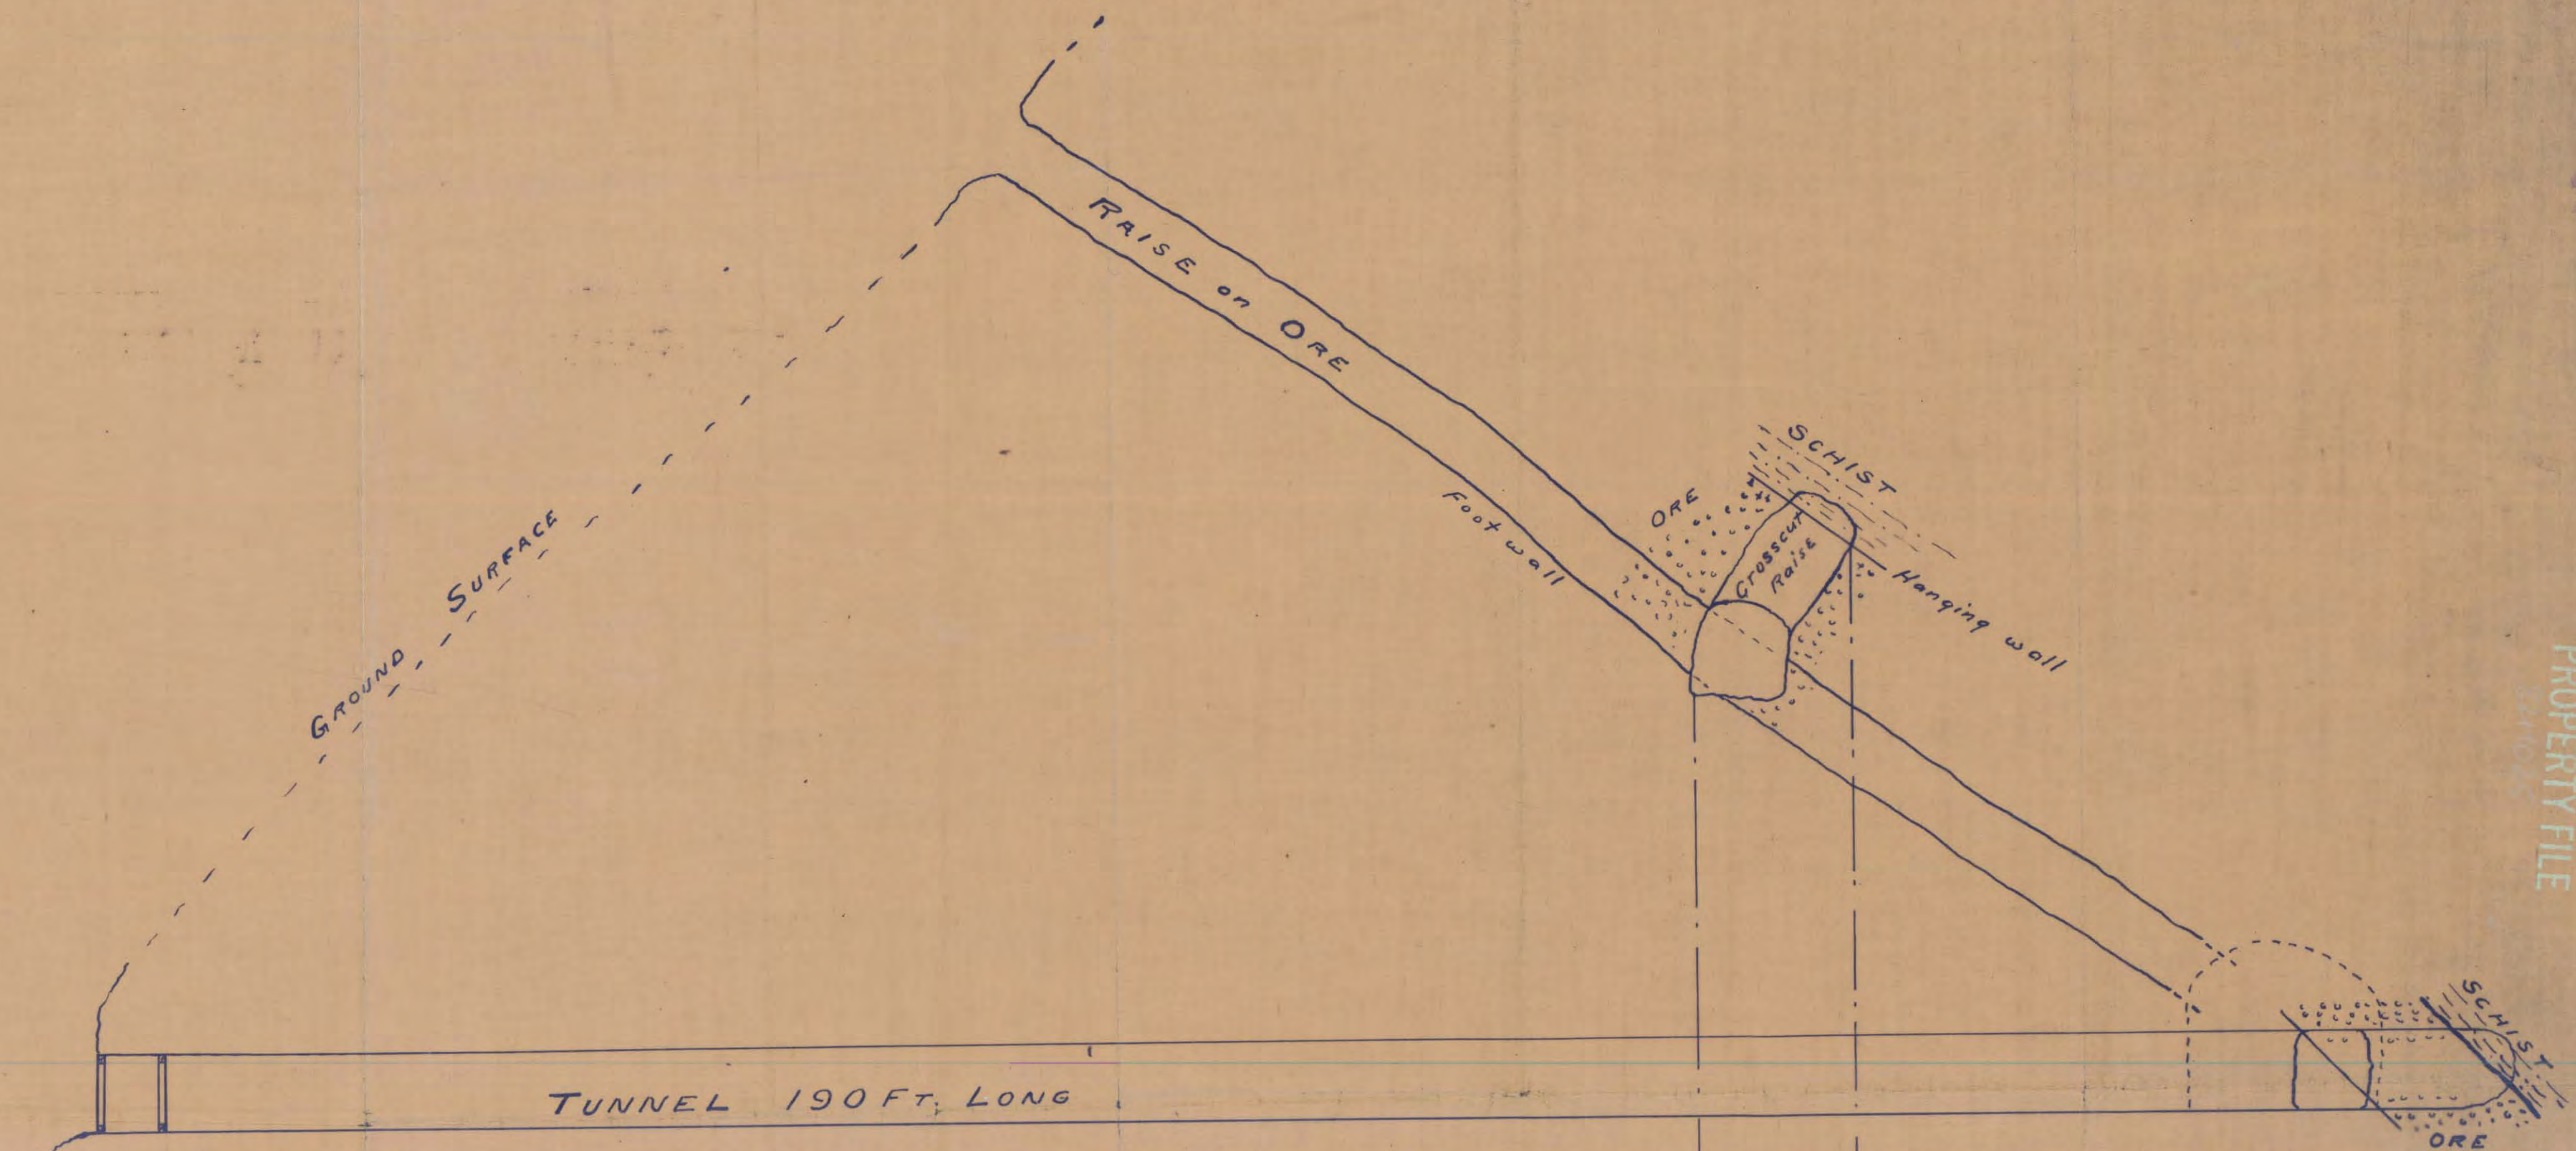


PLAN  
 —OF—  
THE HOMESTAKE MINE  
 —NEAR ADAMS LAKE—  
 Kamloops Mining Division B.C.  
 To accompany report by R.W. Thomson  
 1917

—Ground Plan—  
 Homestake Silver Mine  
 Scale 400 Ft = 1 Inch.  
 From Survey by K.L. Burnet B.C.L.S.

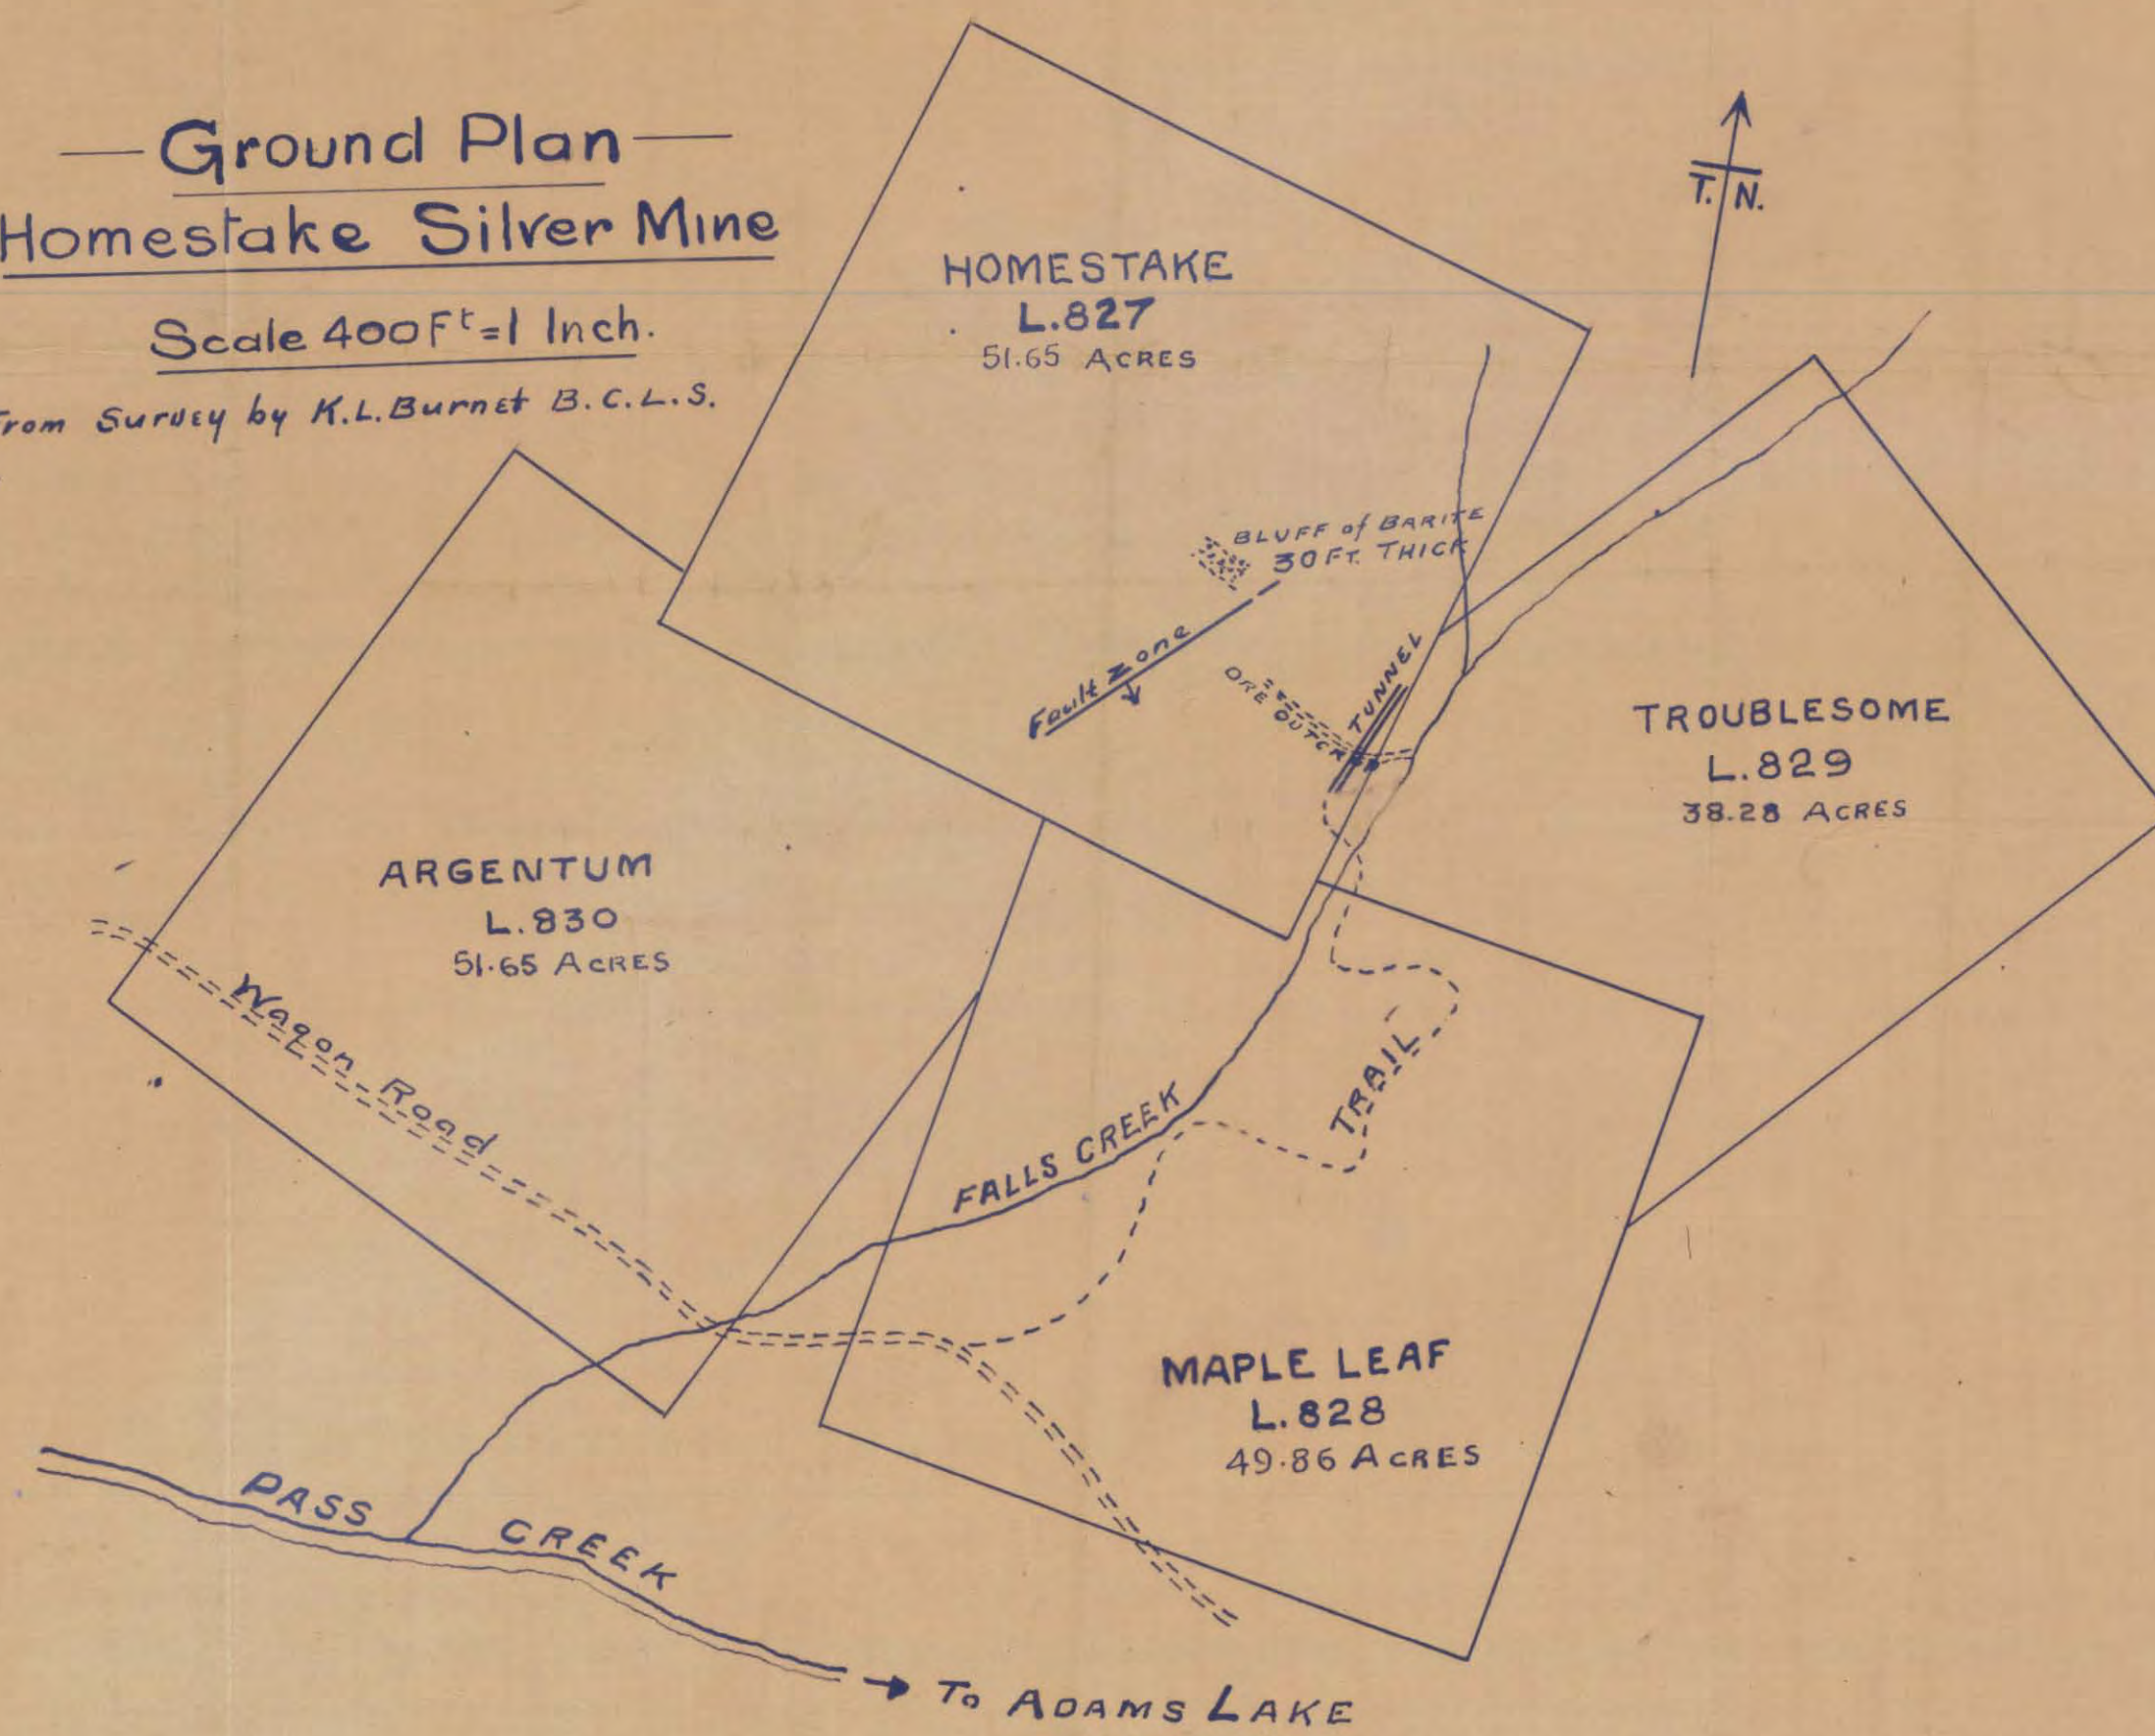

TUNNEL 190 FT. LONG  
 ELEVATION — WEST SIDE TUNNEL AND RAISE

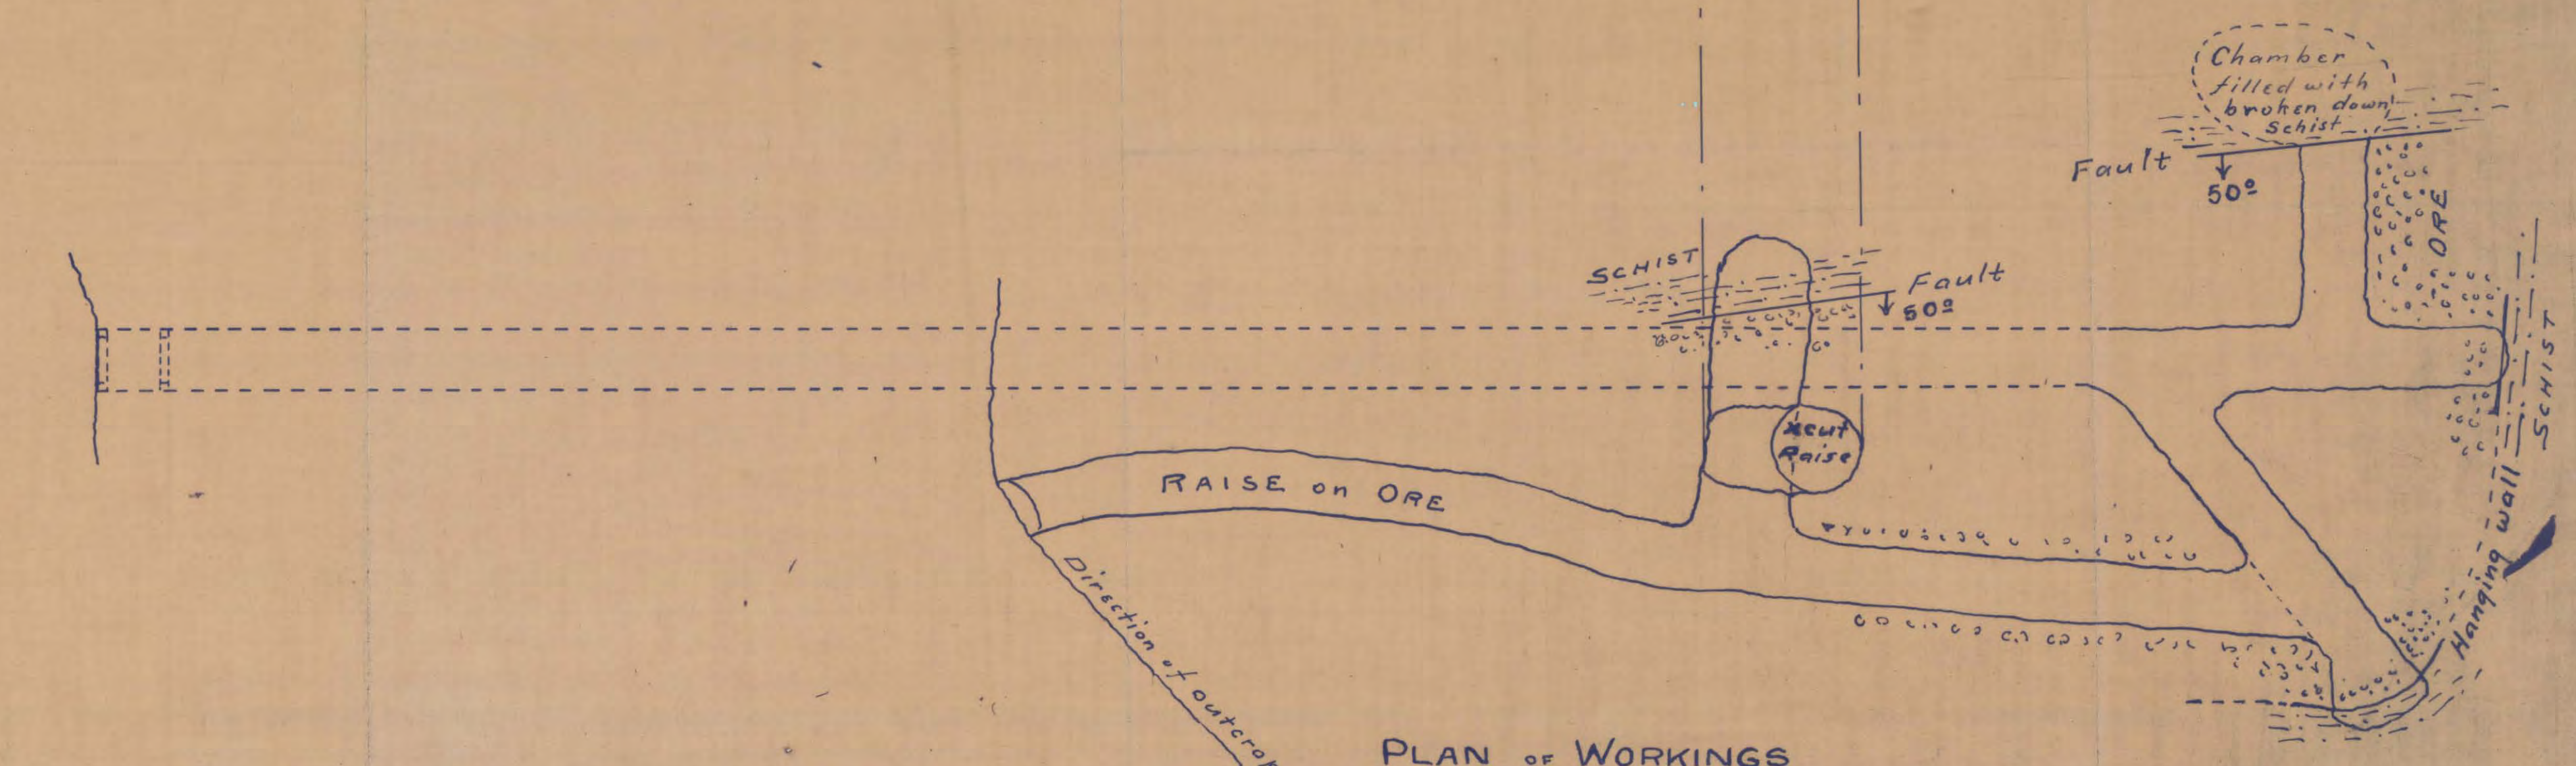

PLAN OF WORKINGS

SKETCH PLAN OF WORKINGS HOMESTAKE MINE — Scale, 1 in. = 10 ft.

