



SNOWFLAKE MINE

PROJECTION ON PLANE OF No 4 TUNNEL.

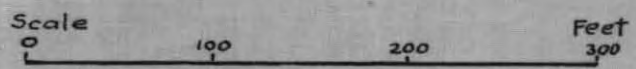

Aug 12th 1928.

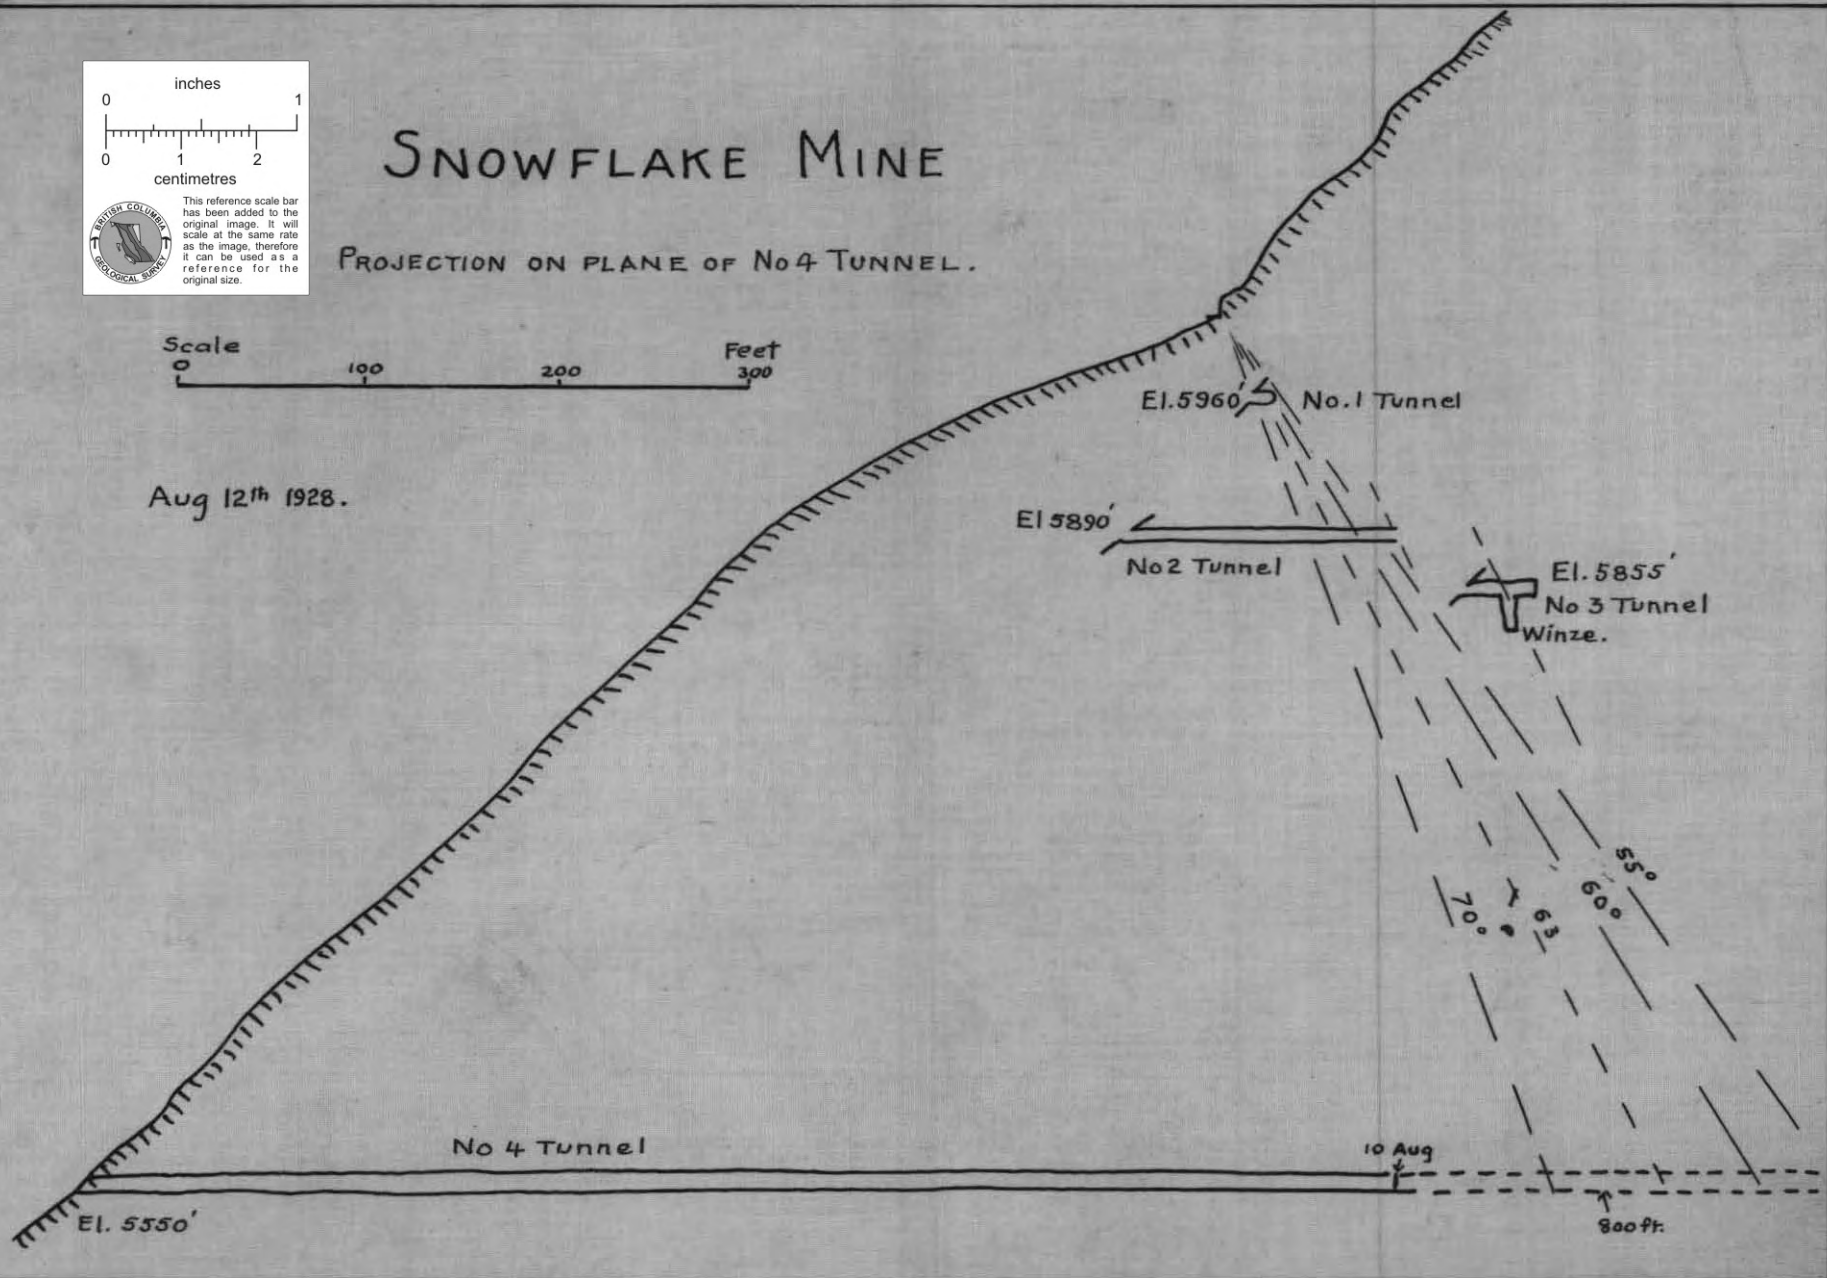

005106

82N003

PROPERTY FILE