




CONT PLAN 4

Bridge Portal

- 9 LEVEL
 - 10 LEVEL
 - 11 LEVEL
 - 12 LEVEL
 - 13 LEVEL
 - DECLINE
 - ADVANCE
- DRIFT
 - RAISES
 - SHAFT
 - RAISE COLLAR
 - RISE BREAK-THROUGH
 - B T S COLLAR

INDEX

PLAN 1	PLAN 2	PLAN 3	PLAN 4	PLAN 5
168+00E TO 170+00E	170+00E TO 172+00E	172+00E TO 174+00E	174+00E TO 176+00E	176+00E TO 178+00E

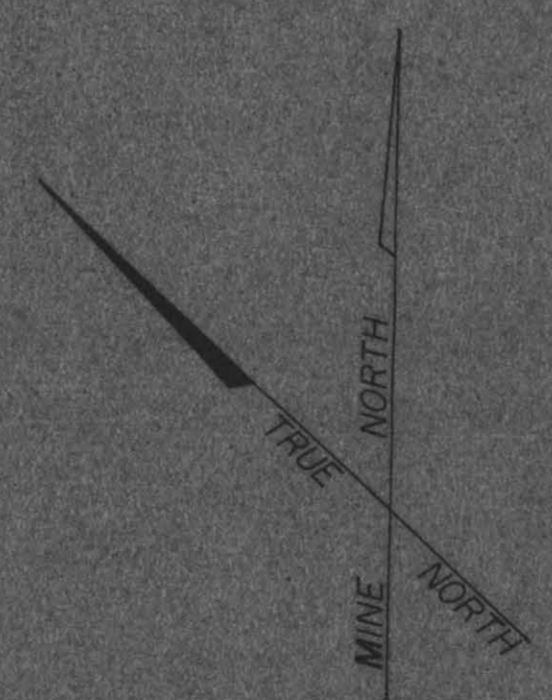


WESTERN MINES LTD.
MYRA FALLS BC

EXPANDED COMPOSITE

SHOWING UNDERGROUND DEVELOPMENT

PLAN (5) PRICE

SCALE 1" = 100'

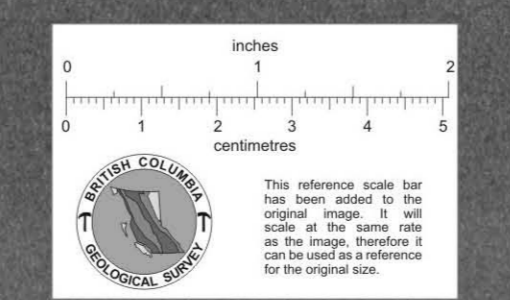

006884

DRAWN BY *[Signature]* OCT / 75