


NO. 10 SHAFT
PLAN VIEW

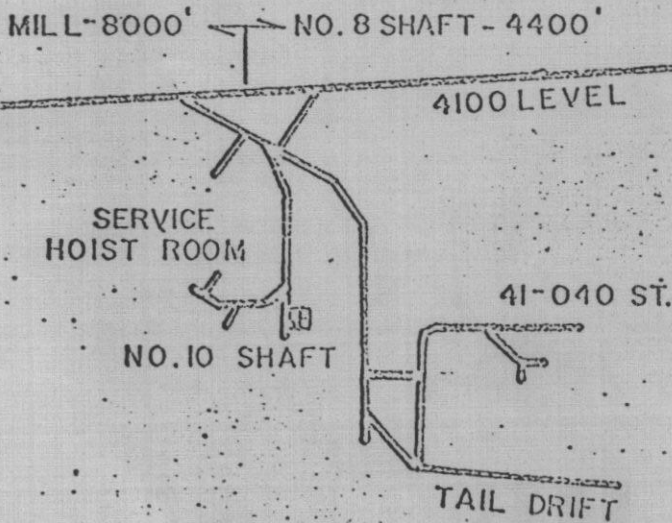


NO. 10 MINE LOCATION

PLAN VIEW

PROPERTY FILE

926NW003

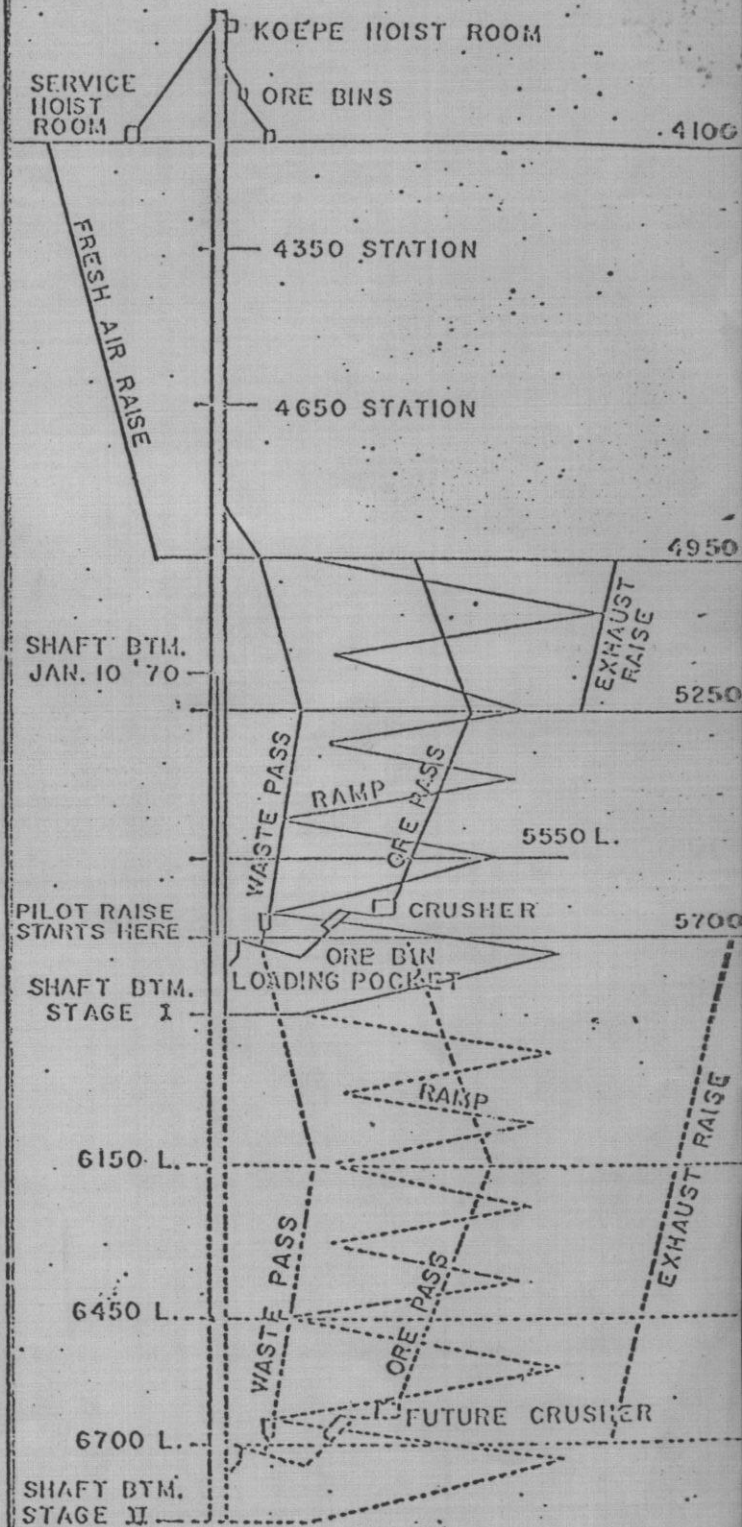

SCHEMATIC CROSS SECTION

NO. 10 MINE