



- LEGEND**
- STAGE 1
 - STAGE 2
 - STAGE 3
 - STAGE 4
 - STAGE 5
 - STAGE 6
 - STAGE 7
 - STAGE 8
 - STAGE 9
 - COAL

LINE OF SECTION W-E

LINE OF SECTION S-N

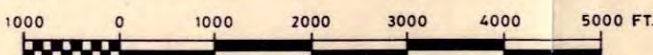

SCALE: 1" = 2000 FEET

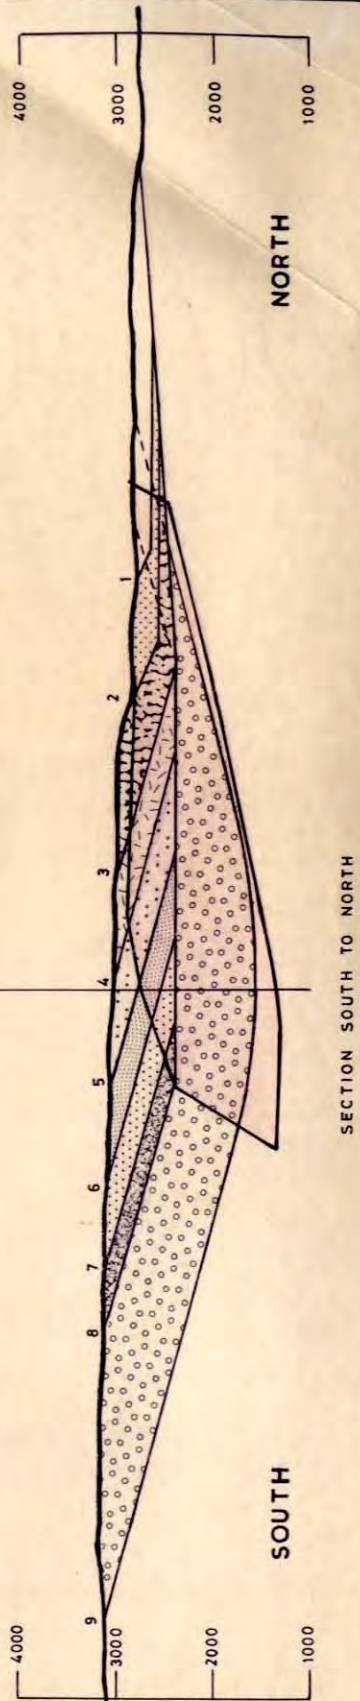

NORTH

SOUTH

SECTION SOUTH TO NORTH


PROPERTY FILE

PD-NCB CONSULTANTS LTD. LONDON.


92INW047

HAT CREEK No. 1 DEPOSIT
STAGES OF PIT DEVELOPMENT
TO 1500 FEET ELEVATION

009554

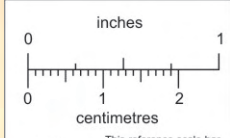

This reference scale bar has been added to the original image. It will scale at the same rate as the image, therefore it can be used as a reference for the original size.

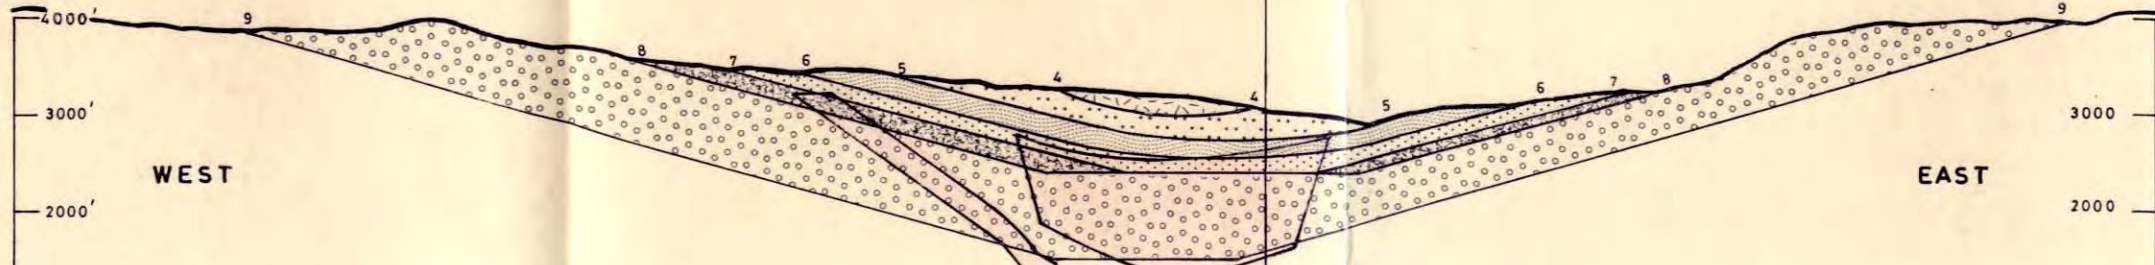

WEST

EAST