
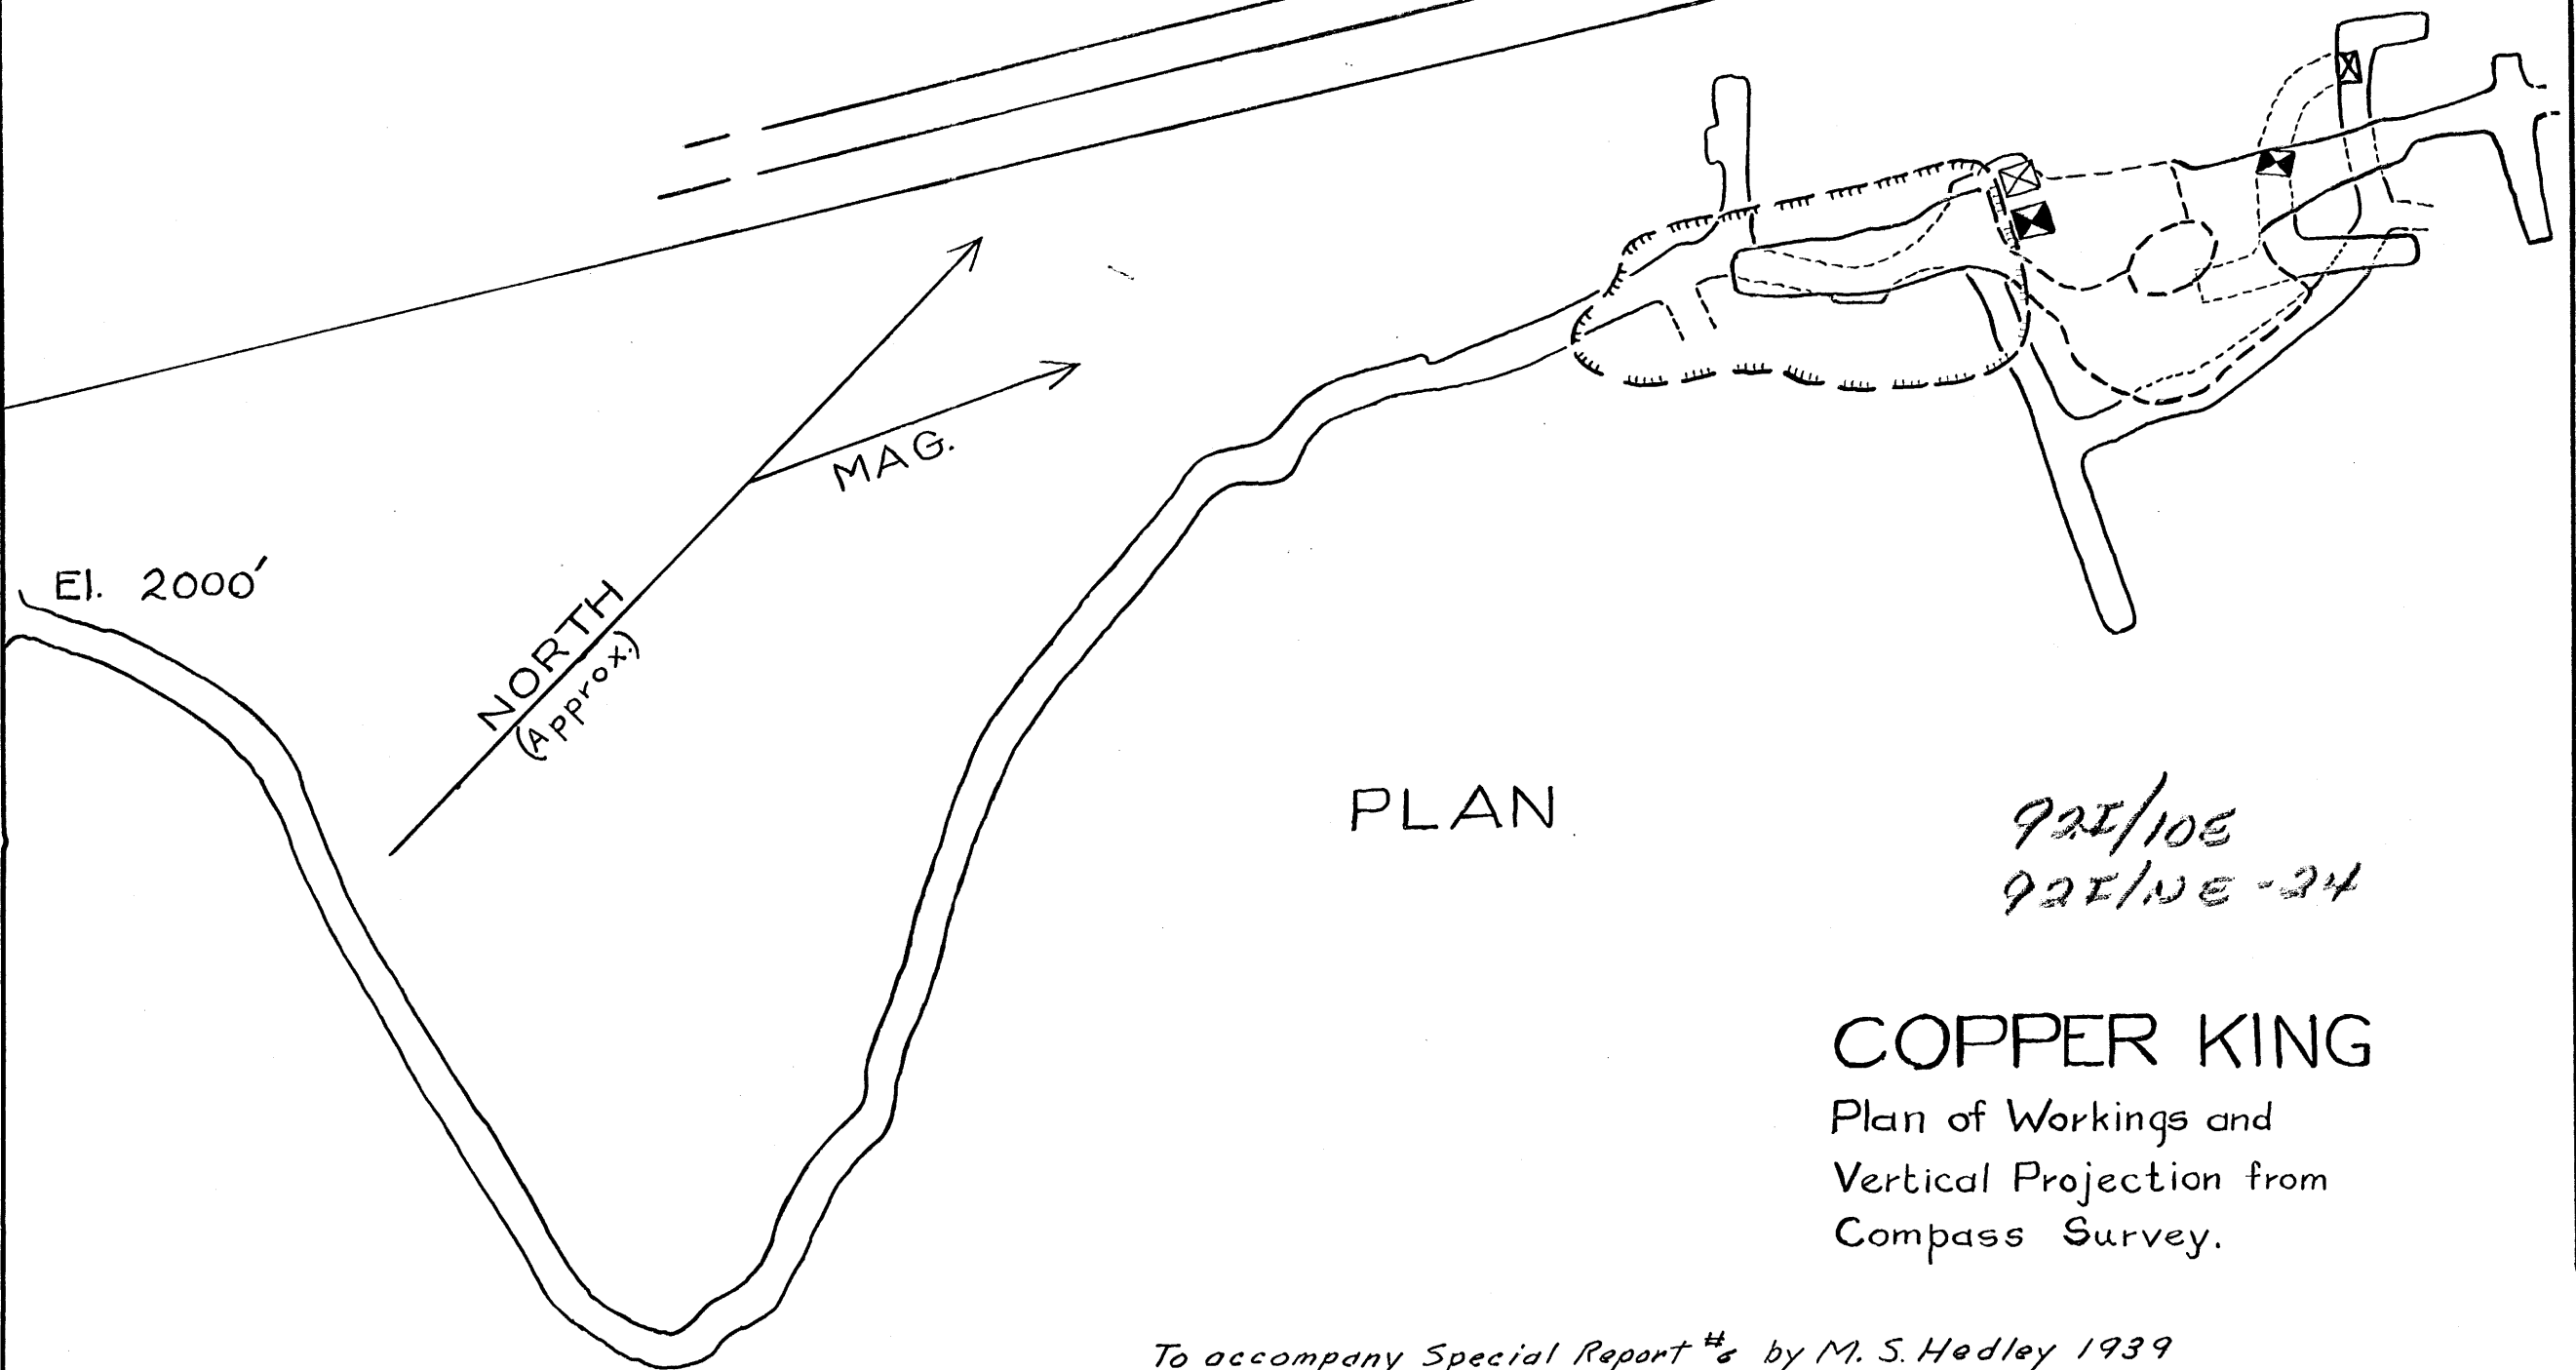


Scale 30 20 10 0 30 60 90 Feet

VERTICAL PROJECTION

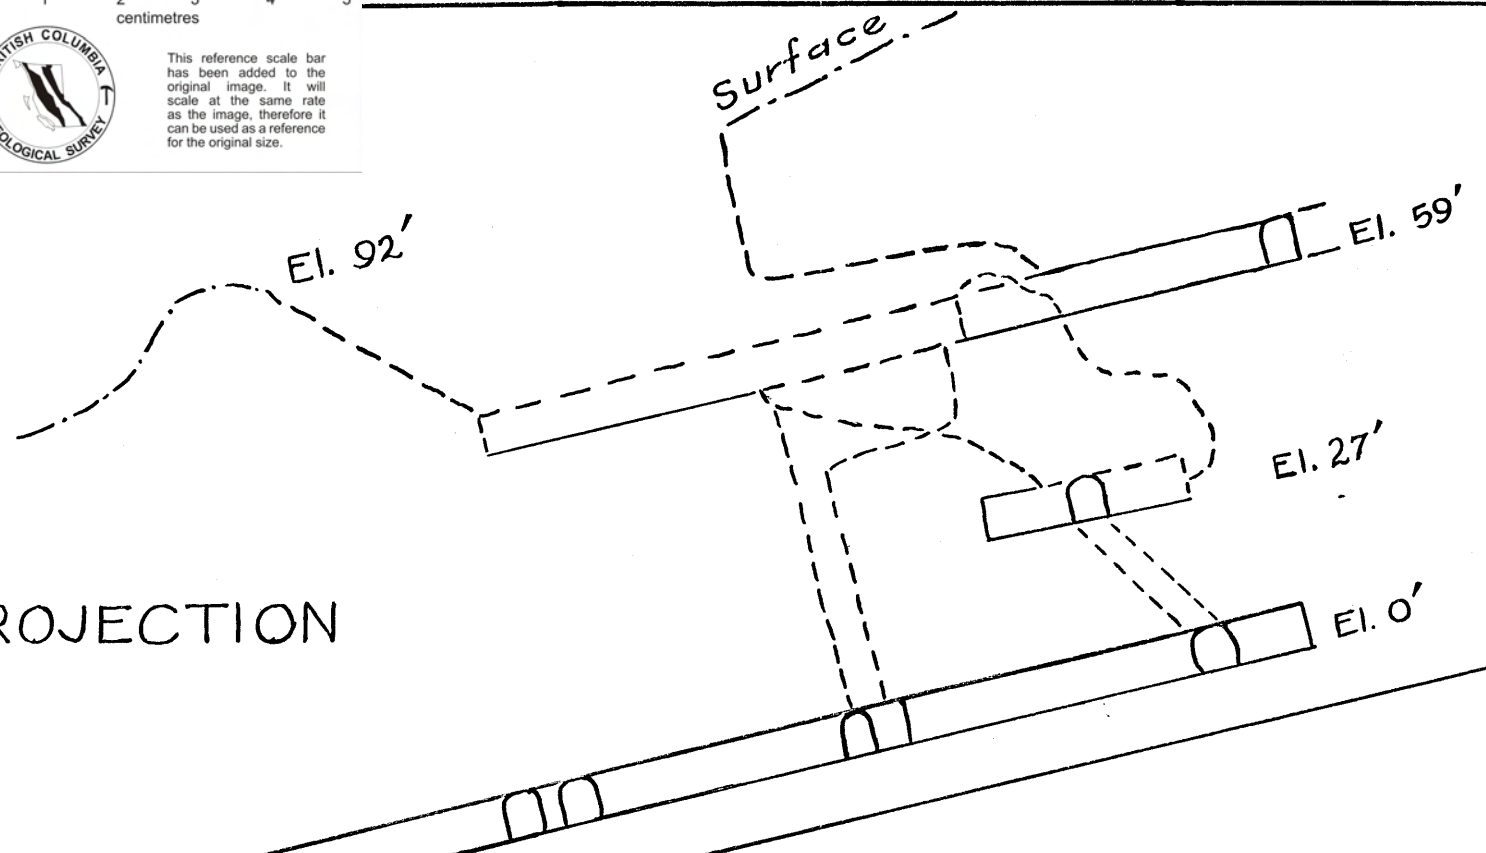

92E/10E
92E/NE-24

COPPER KING
Plan of Workings and
Vertical Projection from
Compass Survey.

To accompany Special Report #6 by M. S. Hedley 1939