


LORNEY 100
16-39

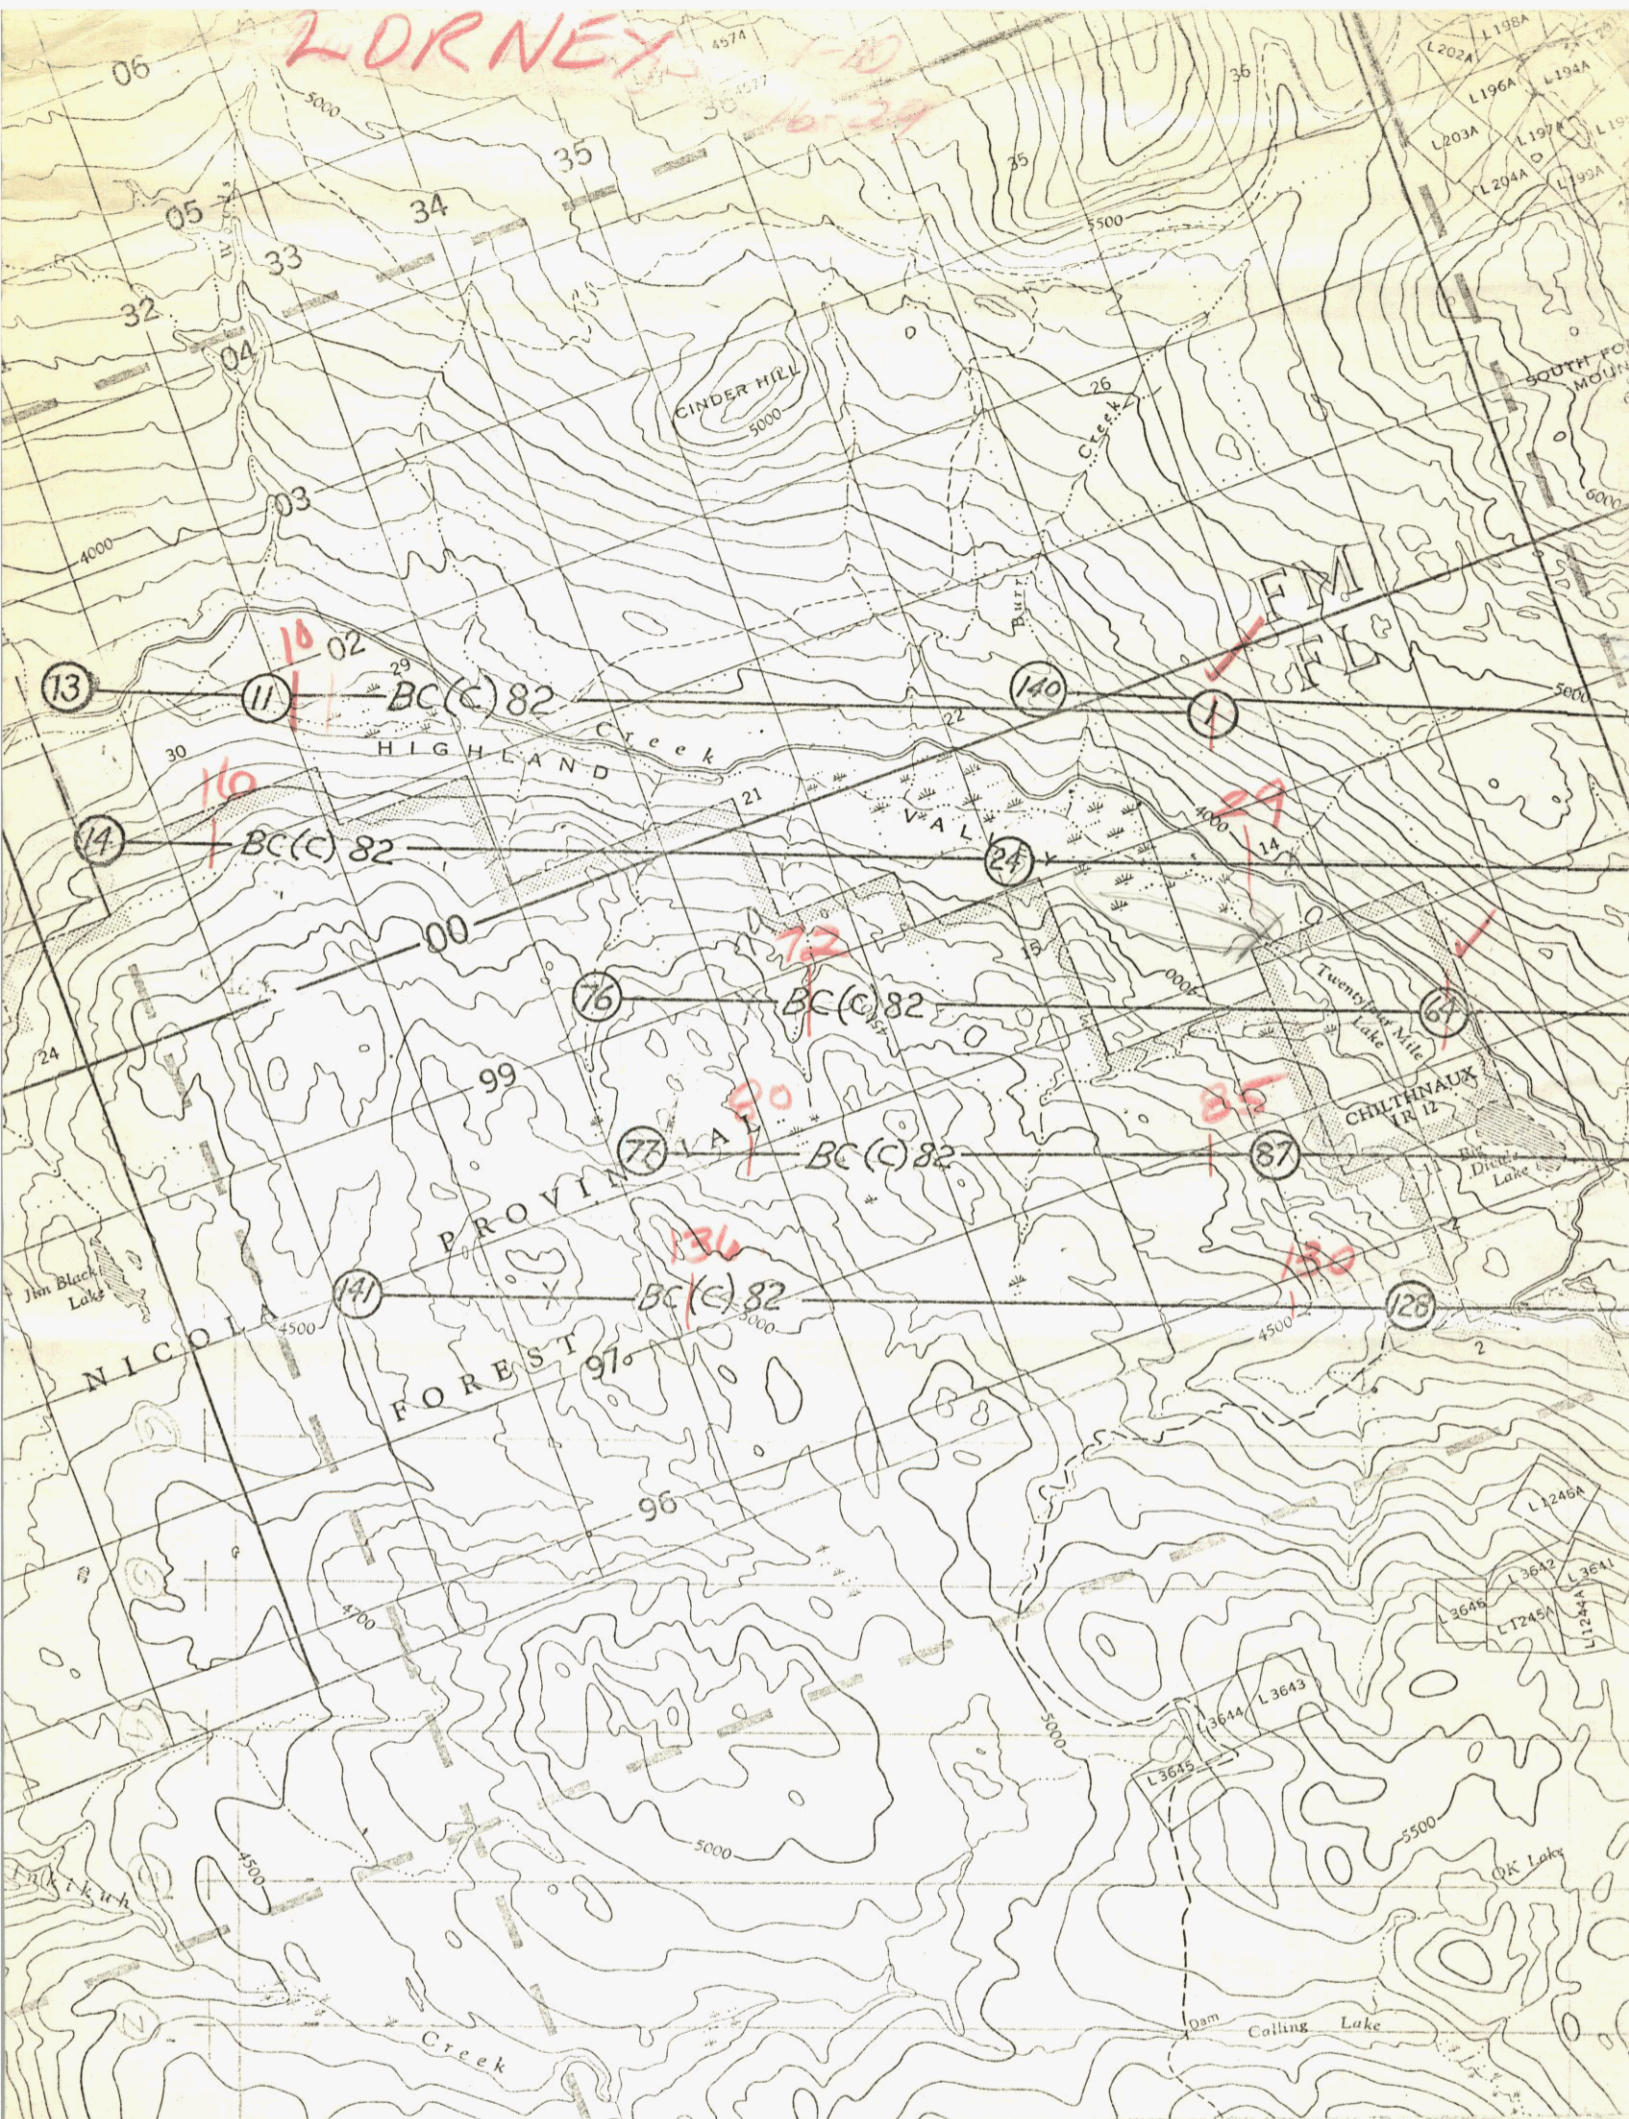

Project no. - OP 67P10/72

Date of Photography: AUG 5/


Map sheet no. - 92I-6,7,10,

Project sheet no. - 1 of 2


f- 12^a

H- 11,000' ASL

Approx. scale - 1000'/IN

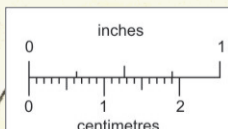

This reference scale bar has been added to the original image. It will scale at the same rate as the image, therefore it can be used as a reference for the original size.

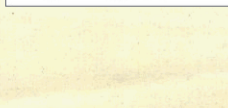

010946