

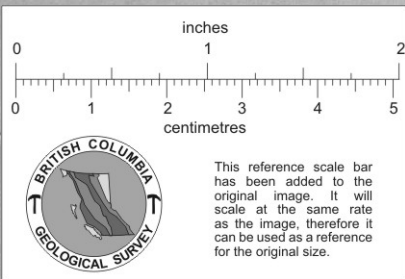


925 NB 30 Wayside Mine Plans and Sections

Feet	Au Value	Feet x Value
8	23.40	185.20
75	57.50	430.00
3.5	8.40	29.40
8	16.80	134.40
1	107.50	107.50
5.5	46.70	257.00
1.4	110.00	154.00
1.4	280.00	392.00
4	137.00	548.00
3.5	44.80	160.00
3	166.50	499.50
4.5	151.00	680.00
4	40.60	162.40
4.5	73.50	330.00
2	56.00	112.00
61.80		4,181.40
Average 4.1'		\$67.75

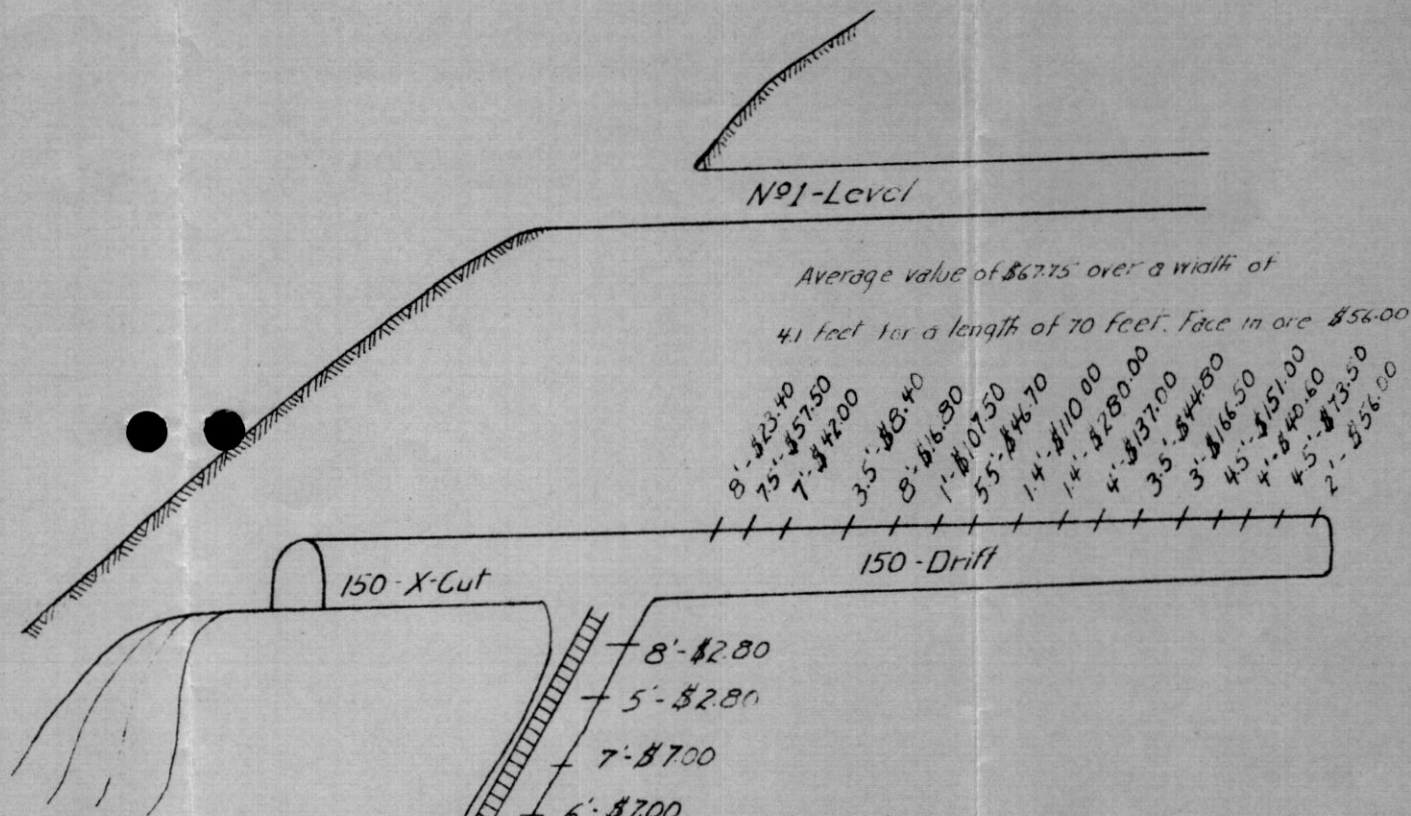

Feet	Au Value	Feet x Value
8'	2.80	22.40
5	2.80	14.00
7	7.00	49.00
6	7.00	42.00
6	19.40	116.40
7	7.70	53.90
6	80.00	480.00
7	32.40	226.80
6	36.50	579.00
8	140.00	1120.00
6	168.00	1008.00
5	161.00	805.00
4	56.00	224.00
6	21.00	121.00
4	48.00	192.00
5.5	15.60	85.00
3	32.20	96.60
3.5	21.00	73.50
4	140.00	560.00
3	30.80	92.40
6	25.20	151.20
116.0		6,112.20
Average 5.5'		\$52.60

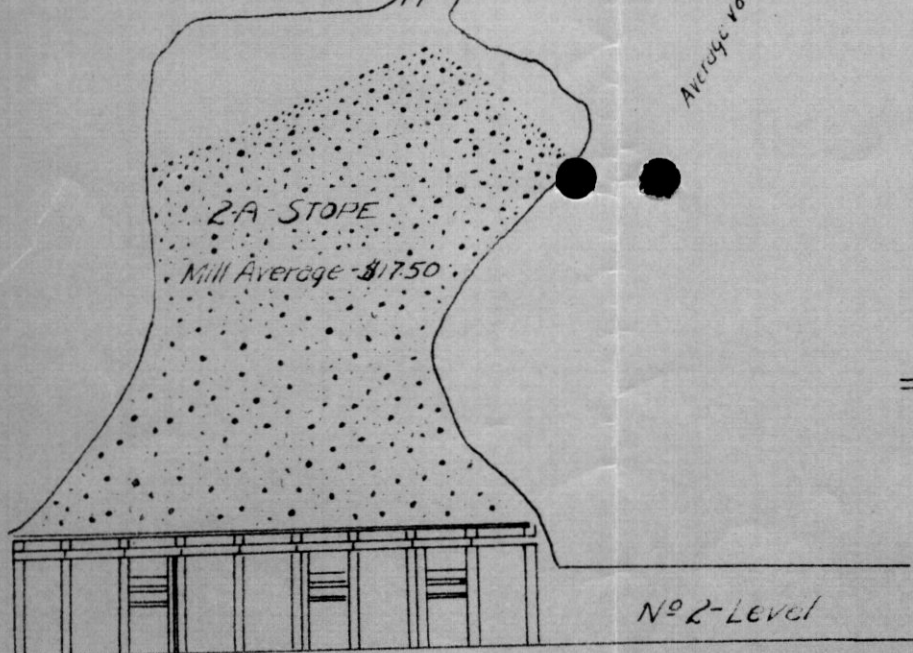

WAYSIDE MINE
Section parallel to shear
Scale 1"=20'

925/15W

925-30