



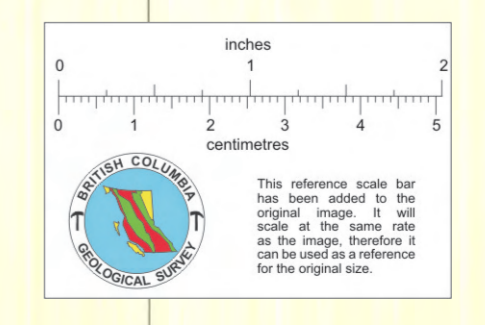

- LEGEND**
- MINING ACTIVITY
 - CONSTRUCTION PROJECTS
 - ACTIVE DUMPING AREAS
 - TREE LINE
 - 13.2 K.V. POLE LINE-MINE DISTRIBUTION
 - B.C. HYDRO POWER LINE
 - H₂O PIPELINE
 - CONTRACT OVERBURDEN STRIPPING

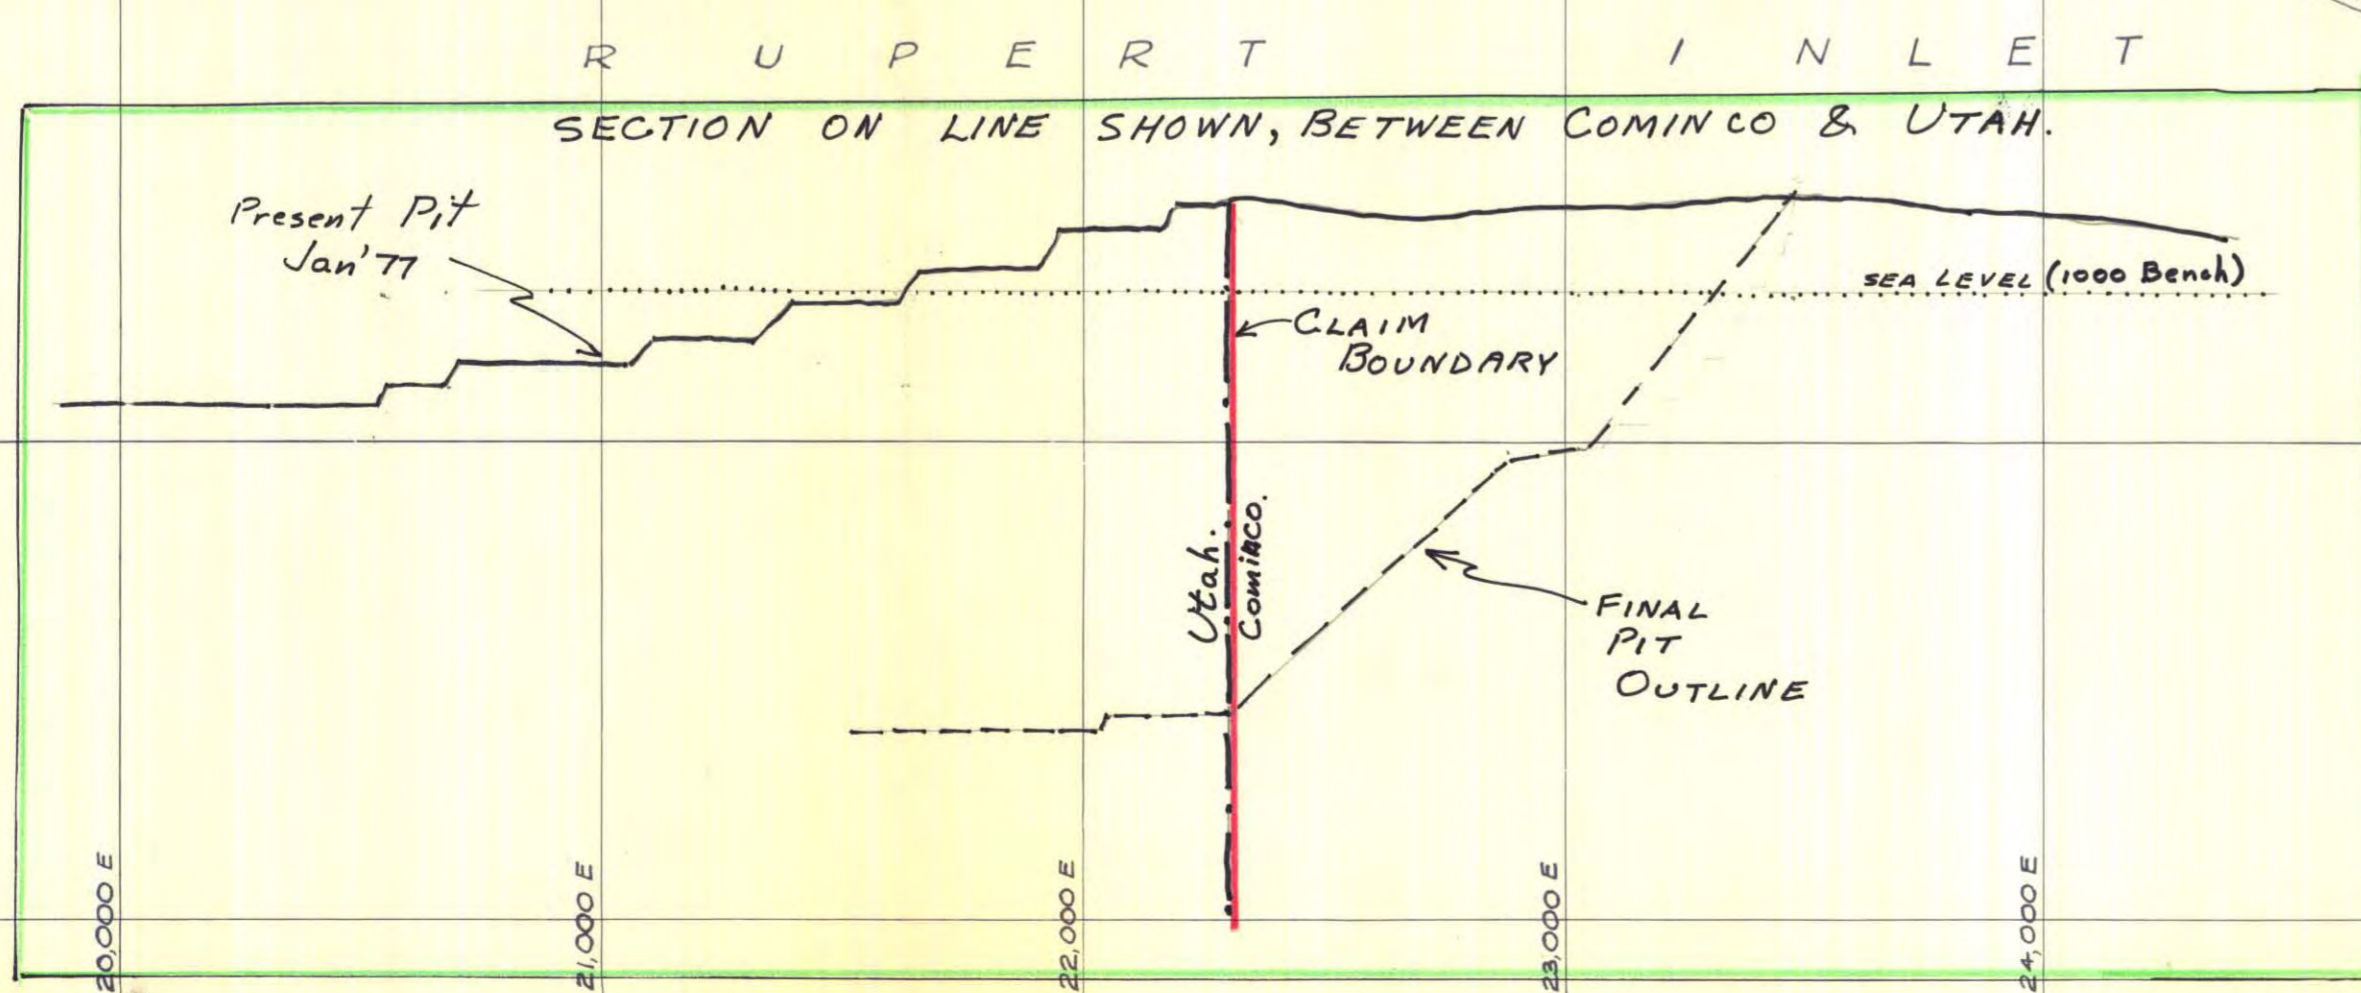

Utah Mines Ltd. ISLAND COPPER MINE Port Hardy, B.C.		
Drawn by	1977	Date FEB. 1977
Traced by R. SERRANO	MONTHLY PROGRESS	Scale 1" = 400'
Approved by	JAN. '77	Revision
Bench Elev.		Dwg. No. G 125