



Sketch of Workings, on
 Consolidated Cariboo Hydraulic Mng. Co's
BULLION PIT
 South Fork, Quesnel River.

Note: Showing Work accomplished by above Company.


93A/12E4W

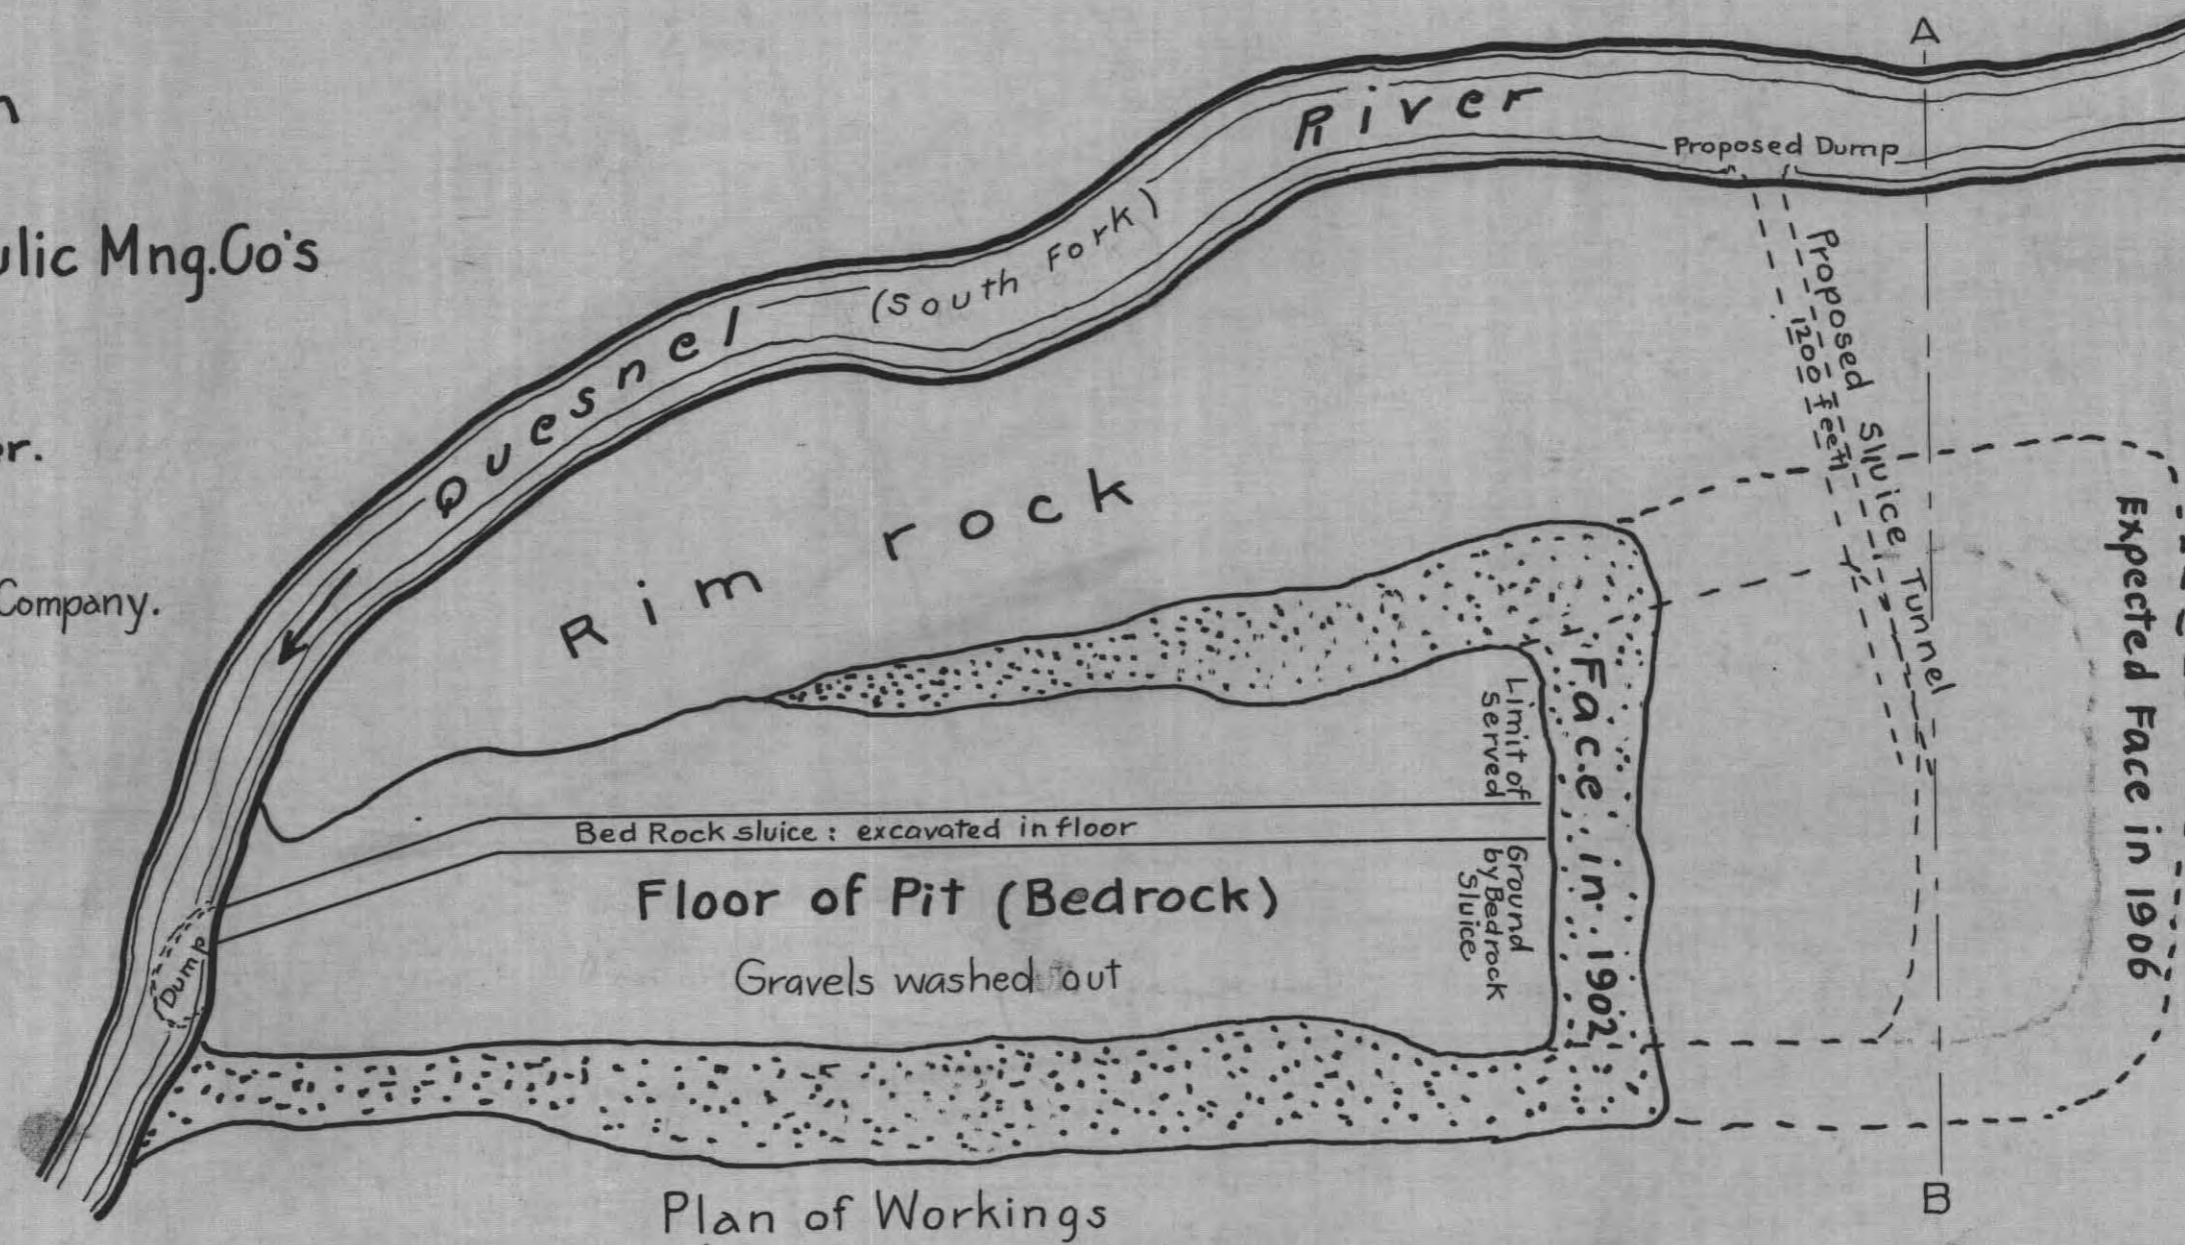

Plan of Workings

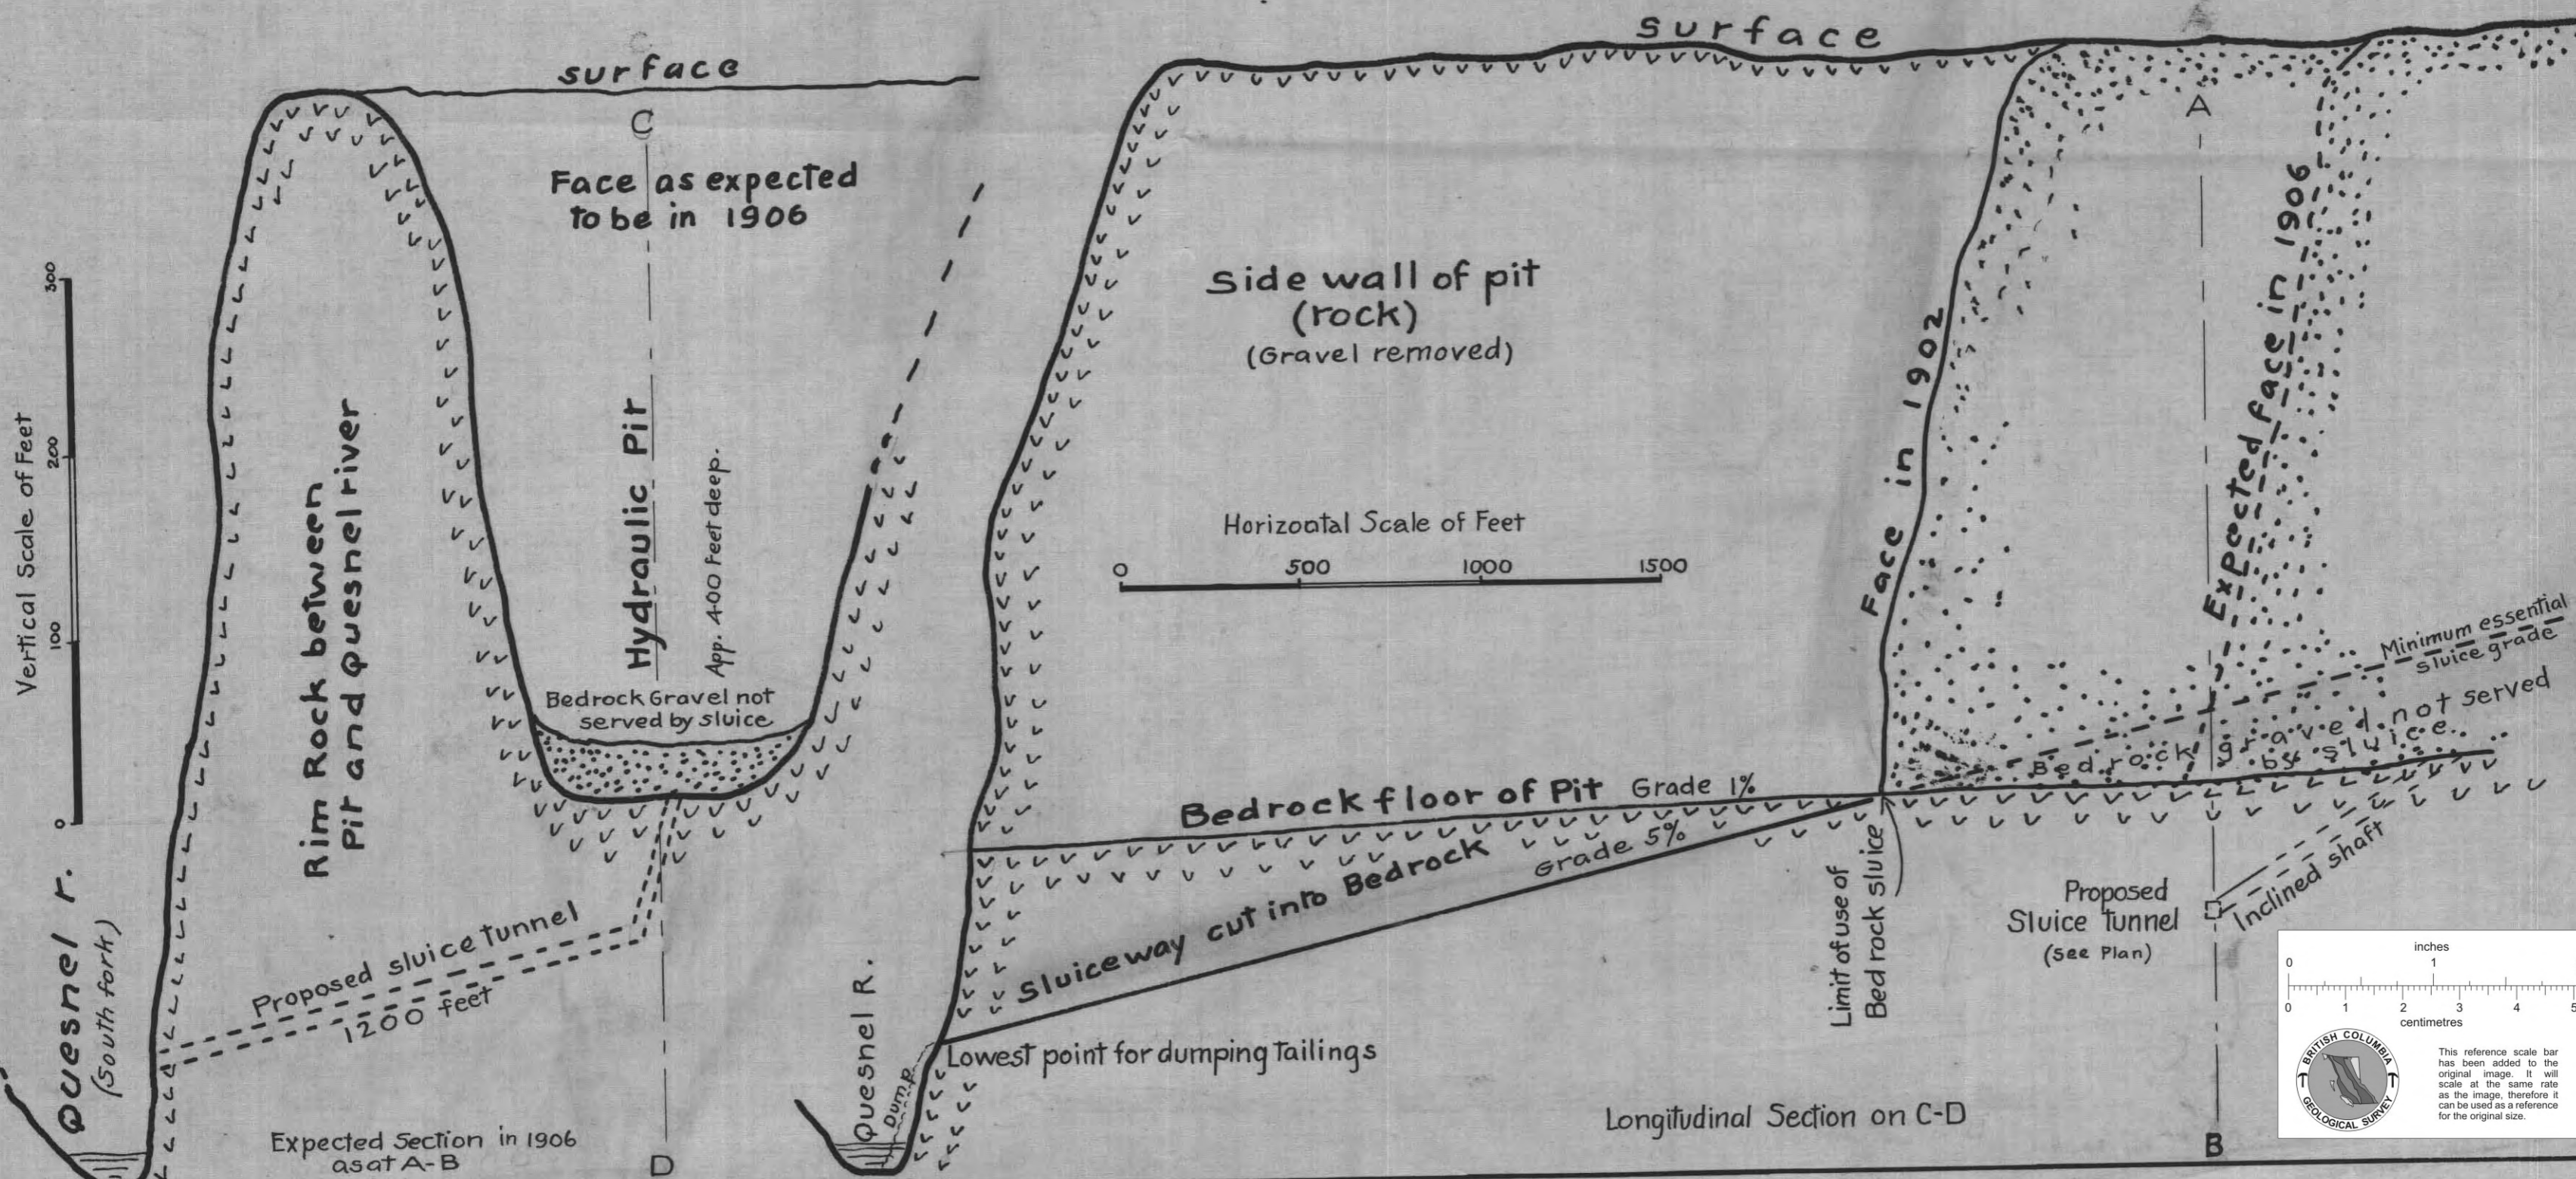

Longitudinal Section on C-D

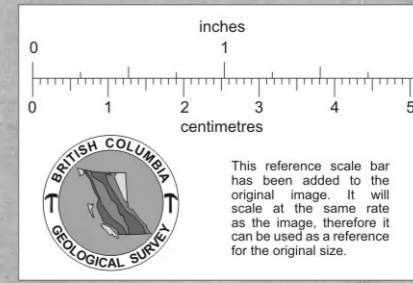

drawn April 1922

PROPERTY FILE

013914