
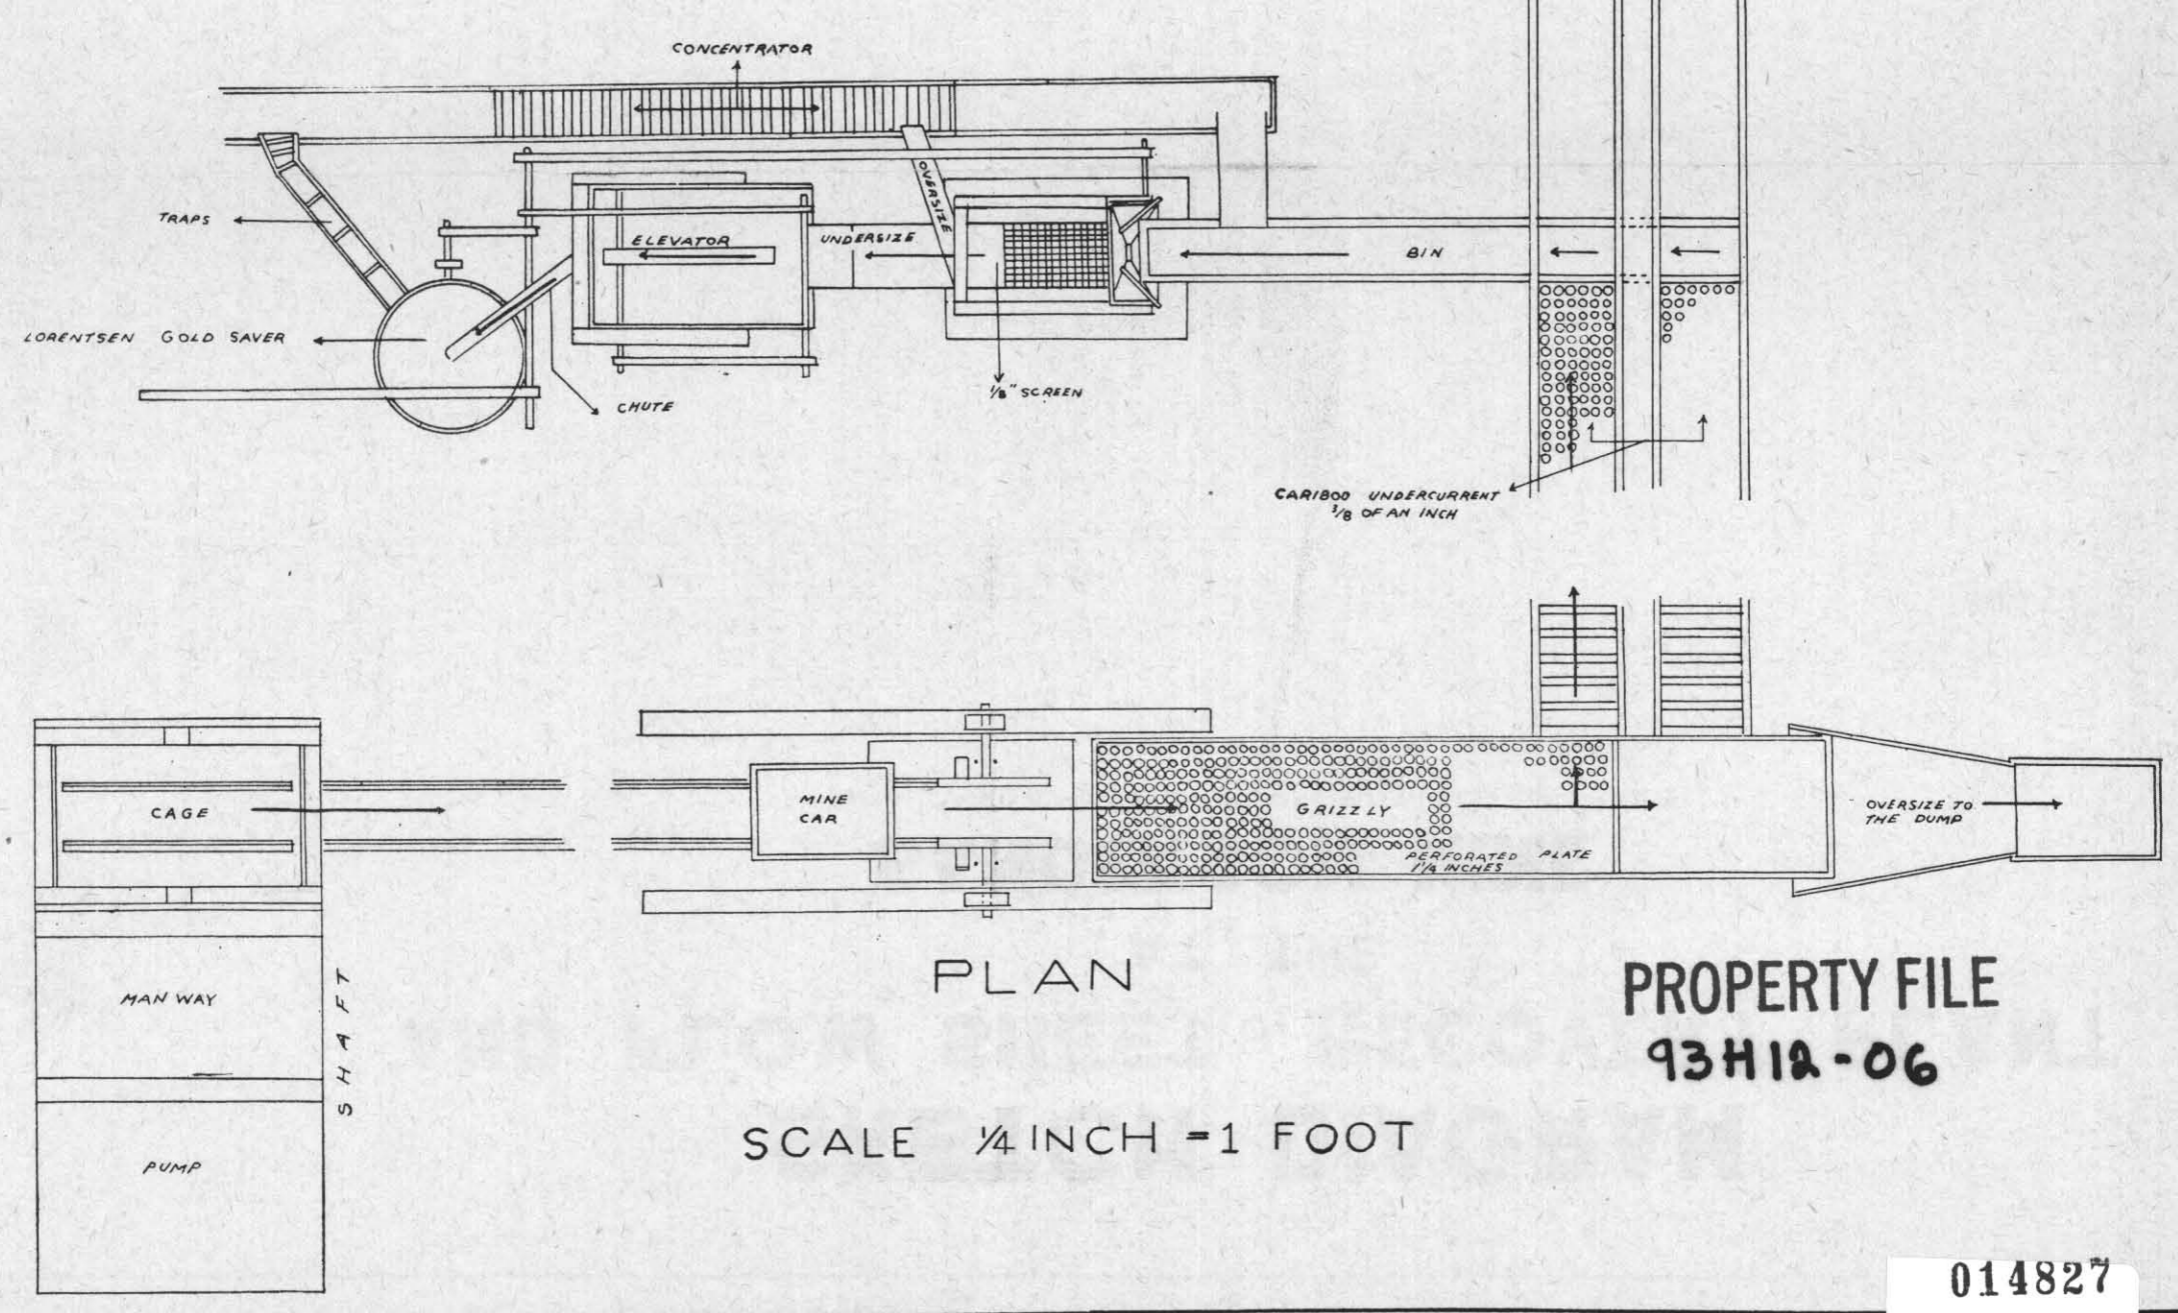
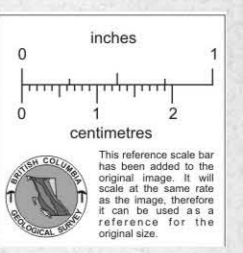
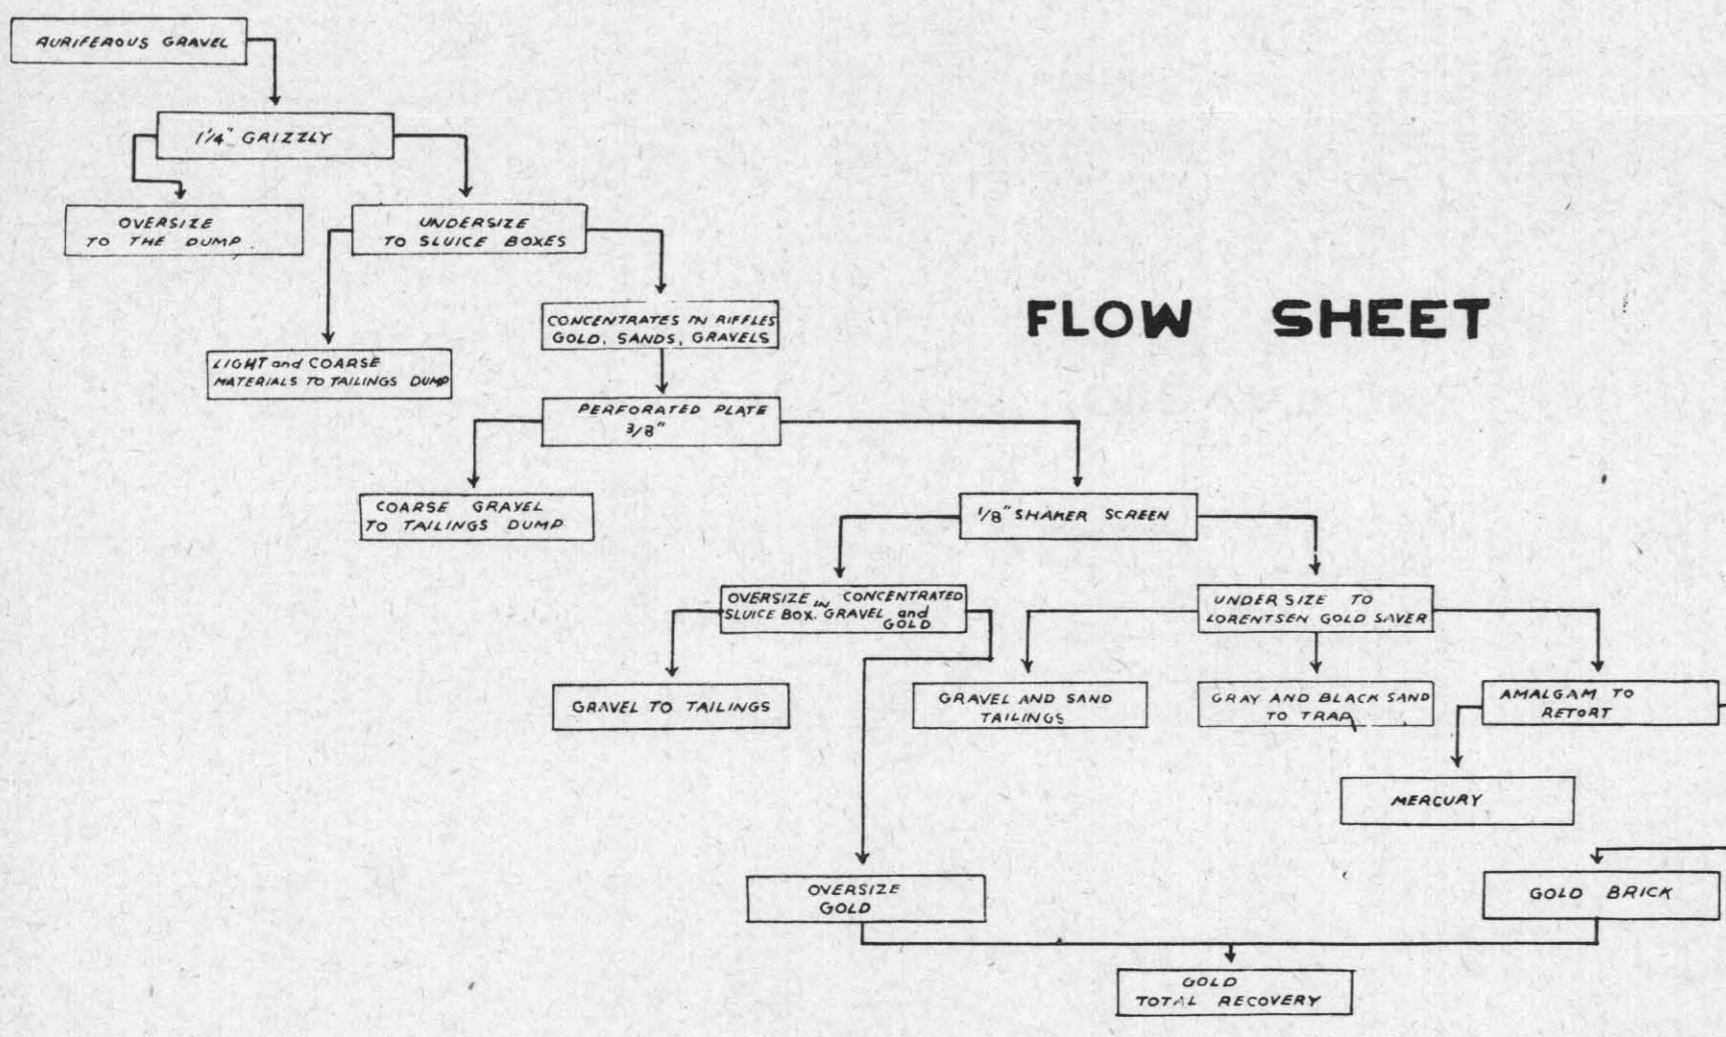


SKETCH DIAGRAM AND FLOW SHEET OF RECOVERY PLANT AT THE SANDERSON MINE

CONSOLIDATED GOLD ALLUVIALS OF BRITISH COLUMBIA LIMITED

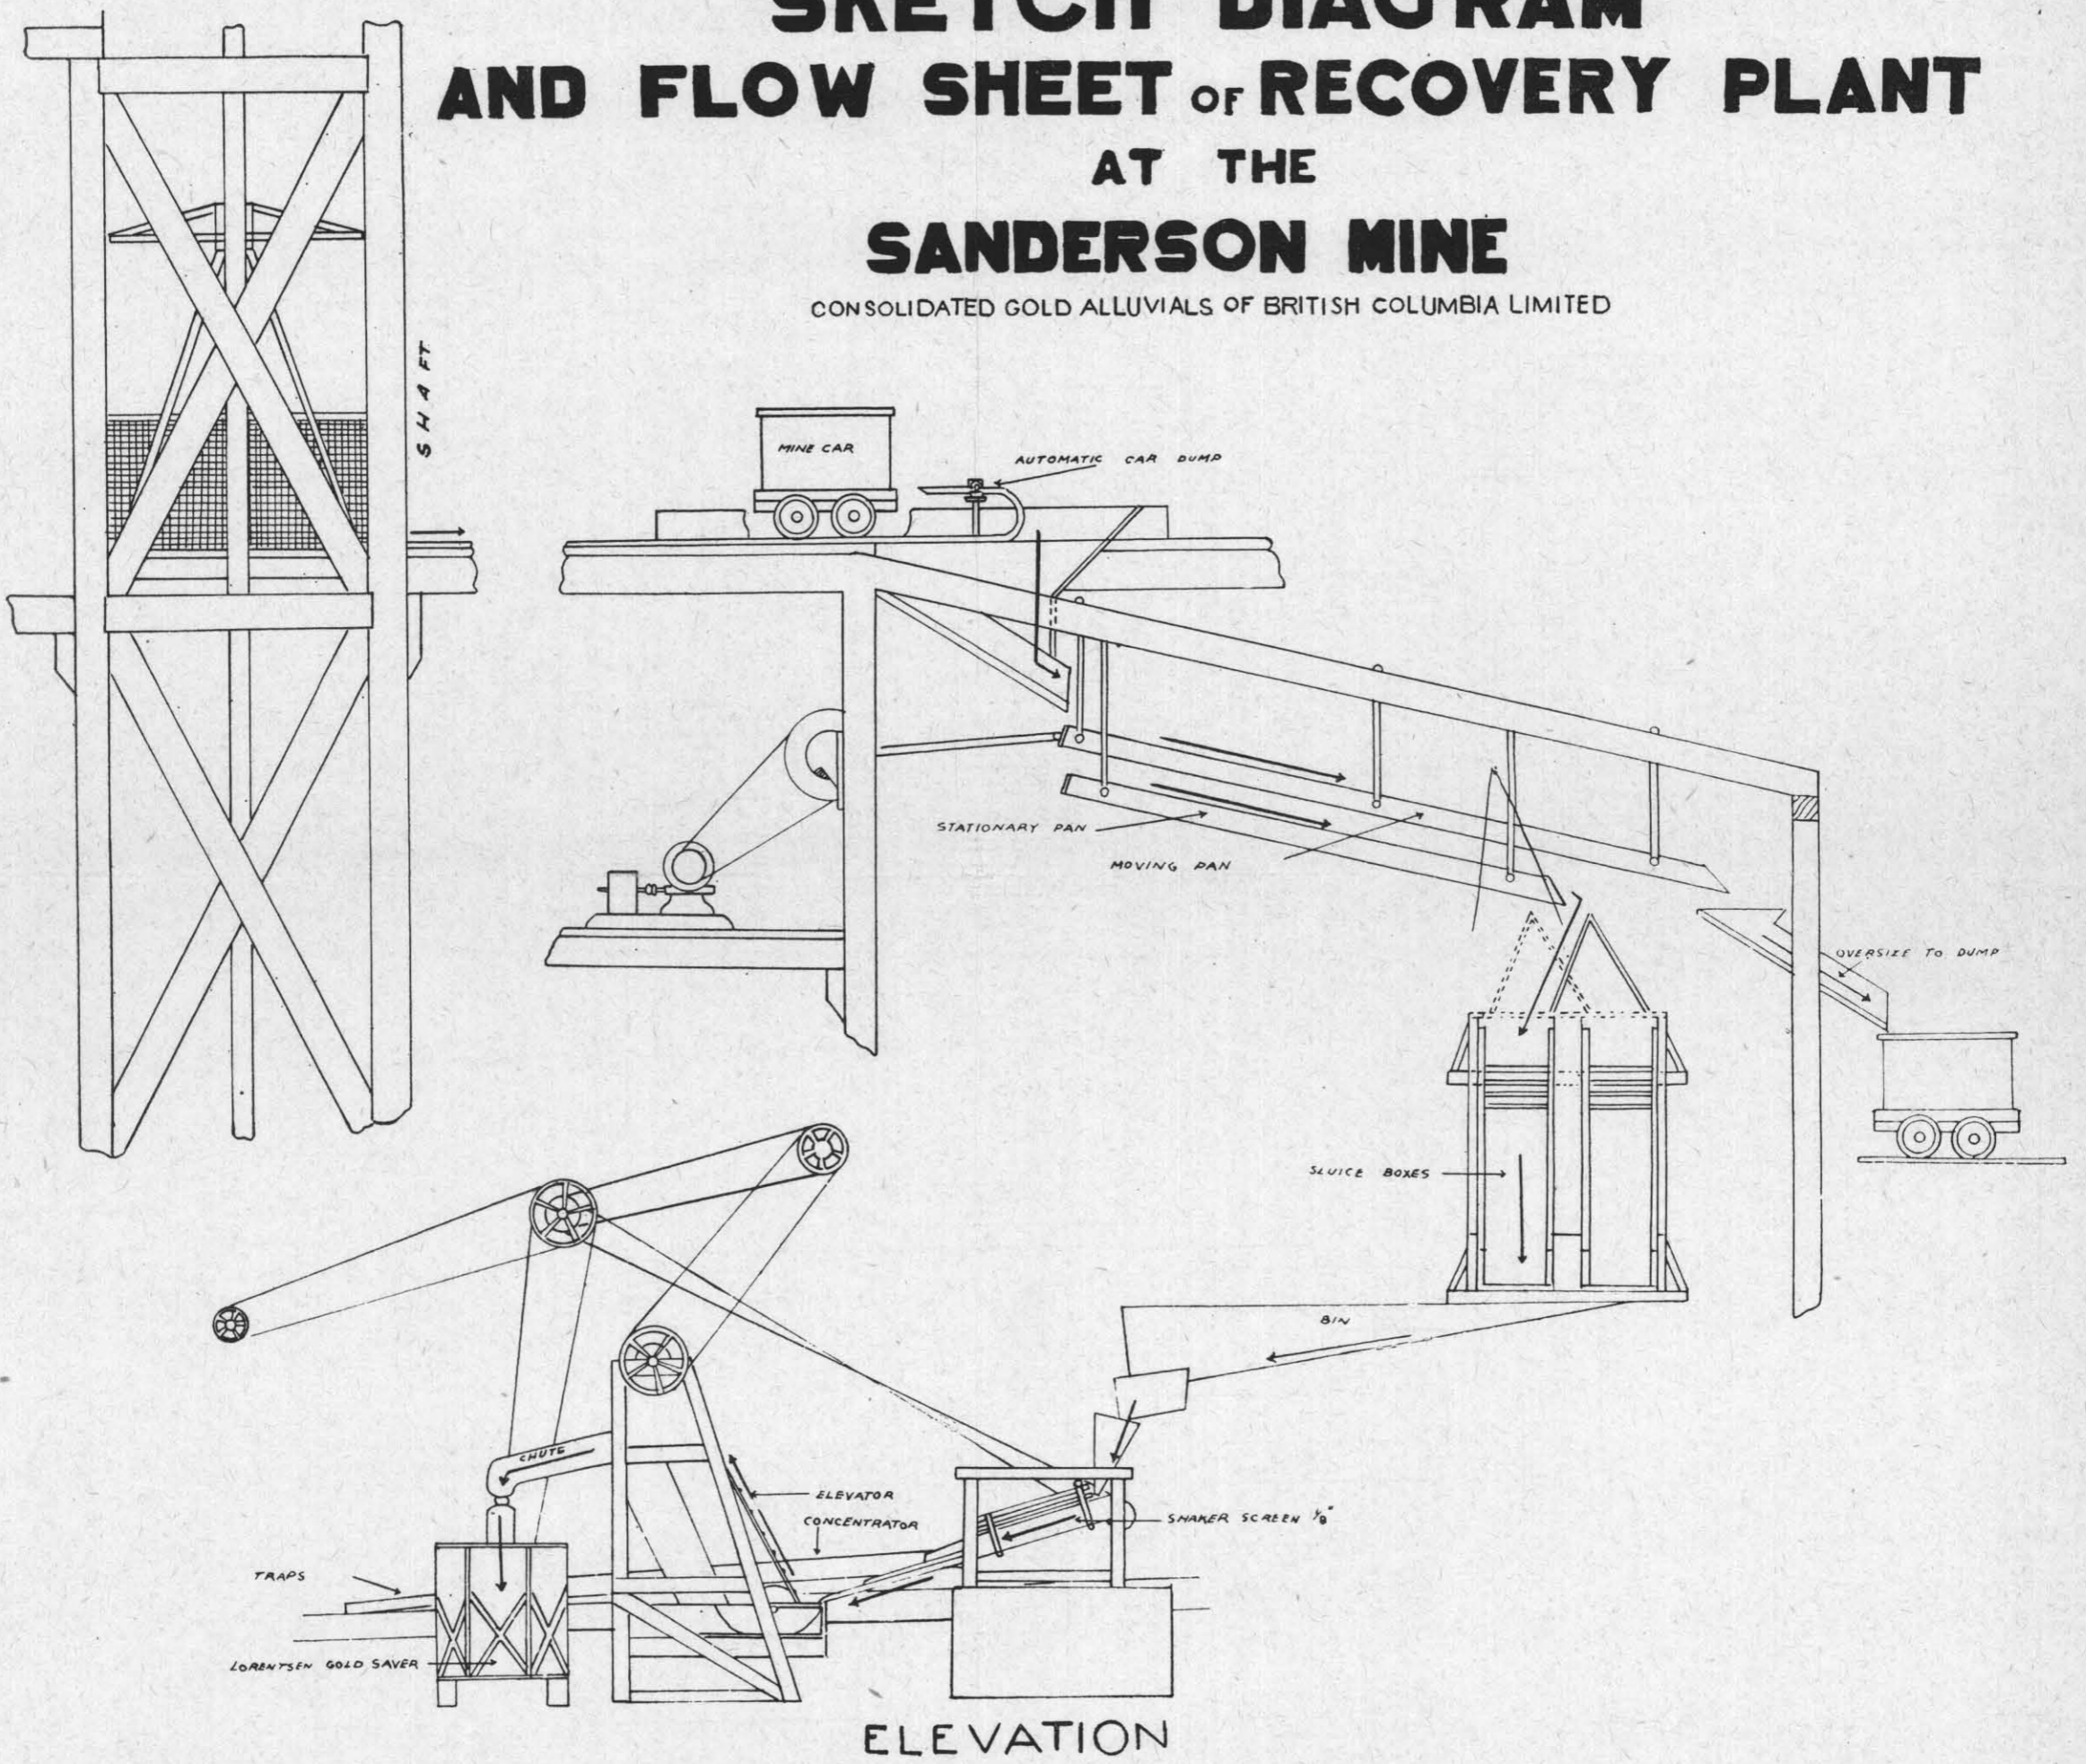

**PROPERTY FILE
93H12-06**

014827