
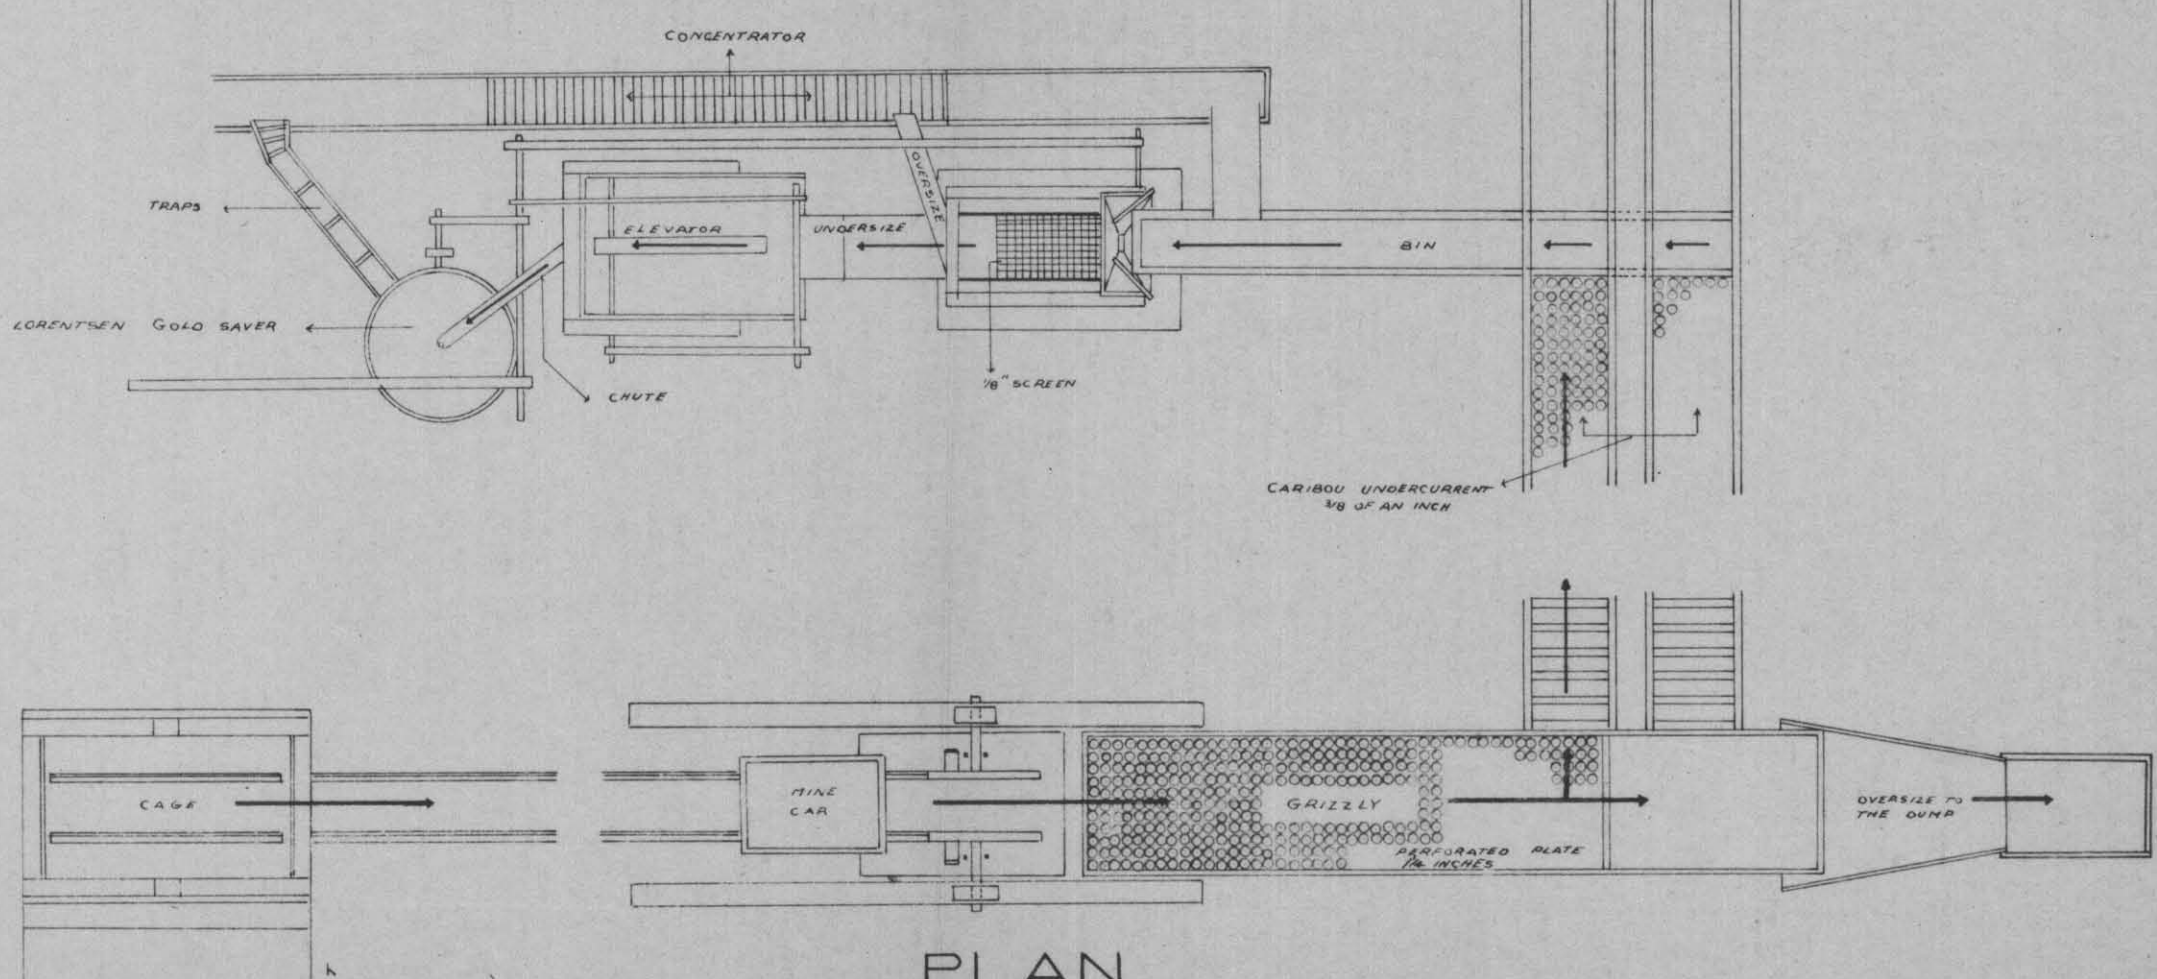
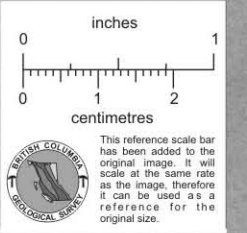
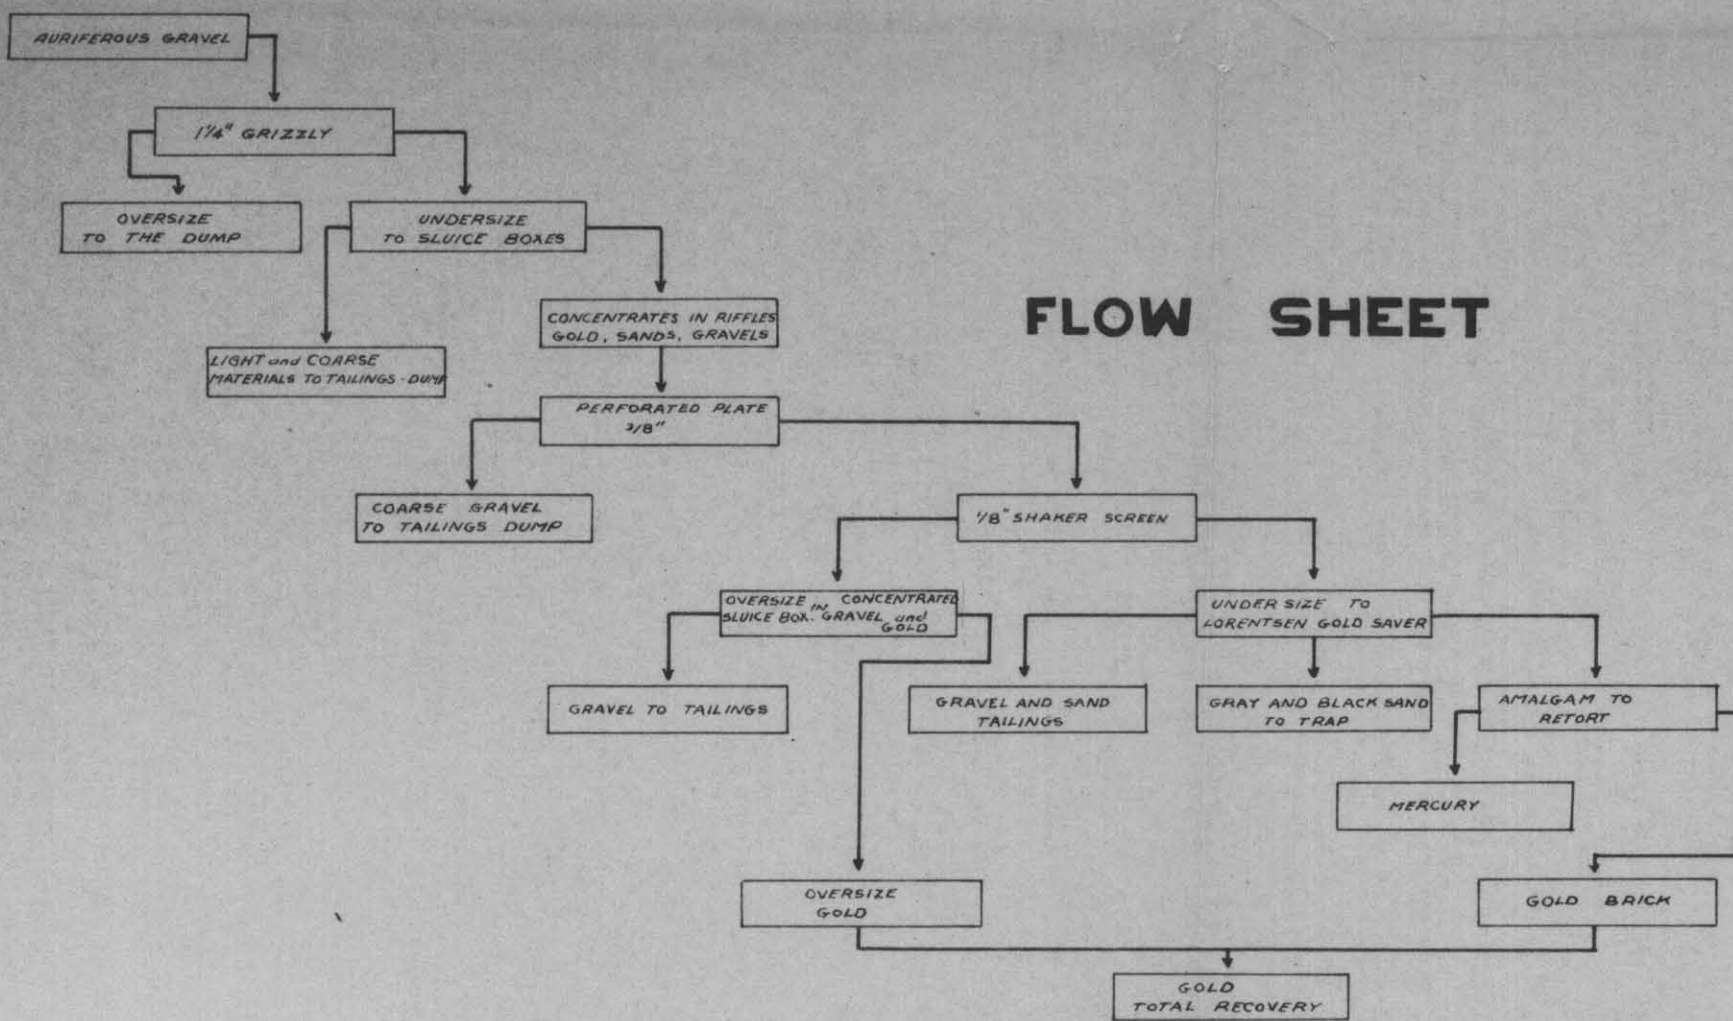


SKETCH DIAGRAM AND FLOW SHEET OF RECOVERY PLANT AT THE SANDERSON MINE

CONSOLIDATED GOLD ALLUVIALS OF BRITISH COLUMBIA LIMITED

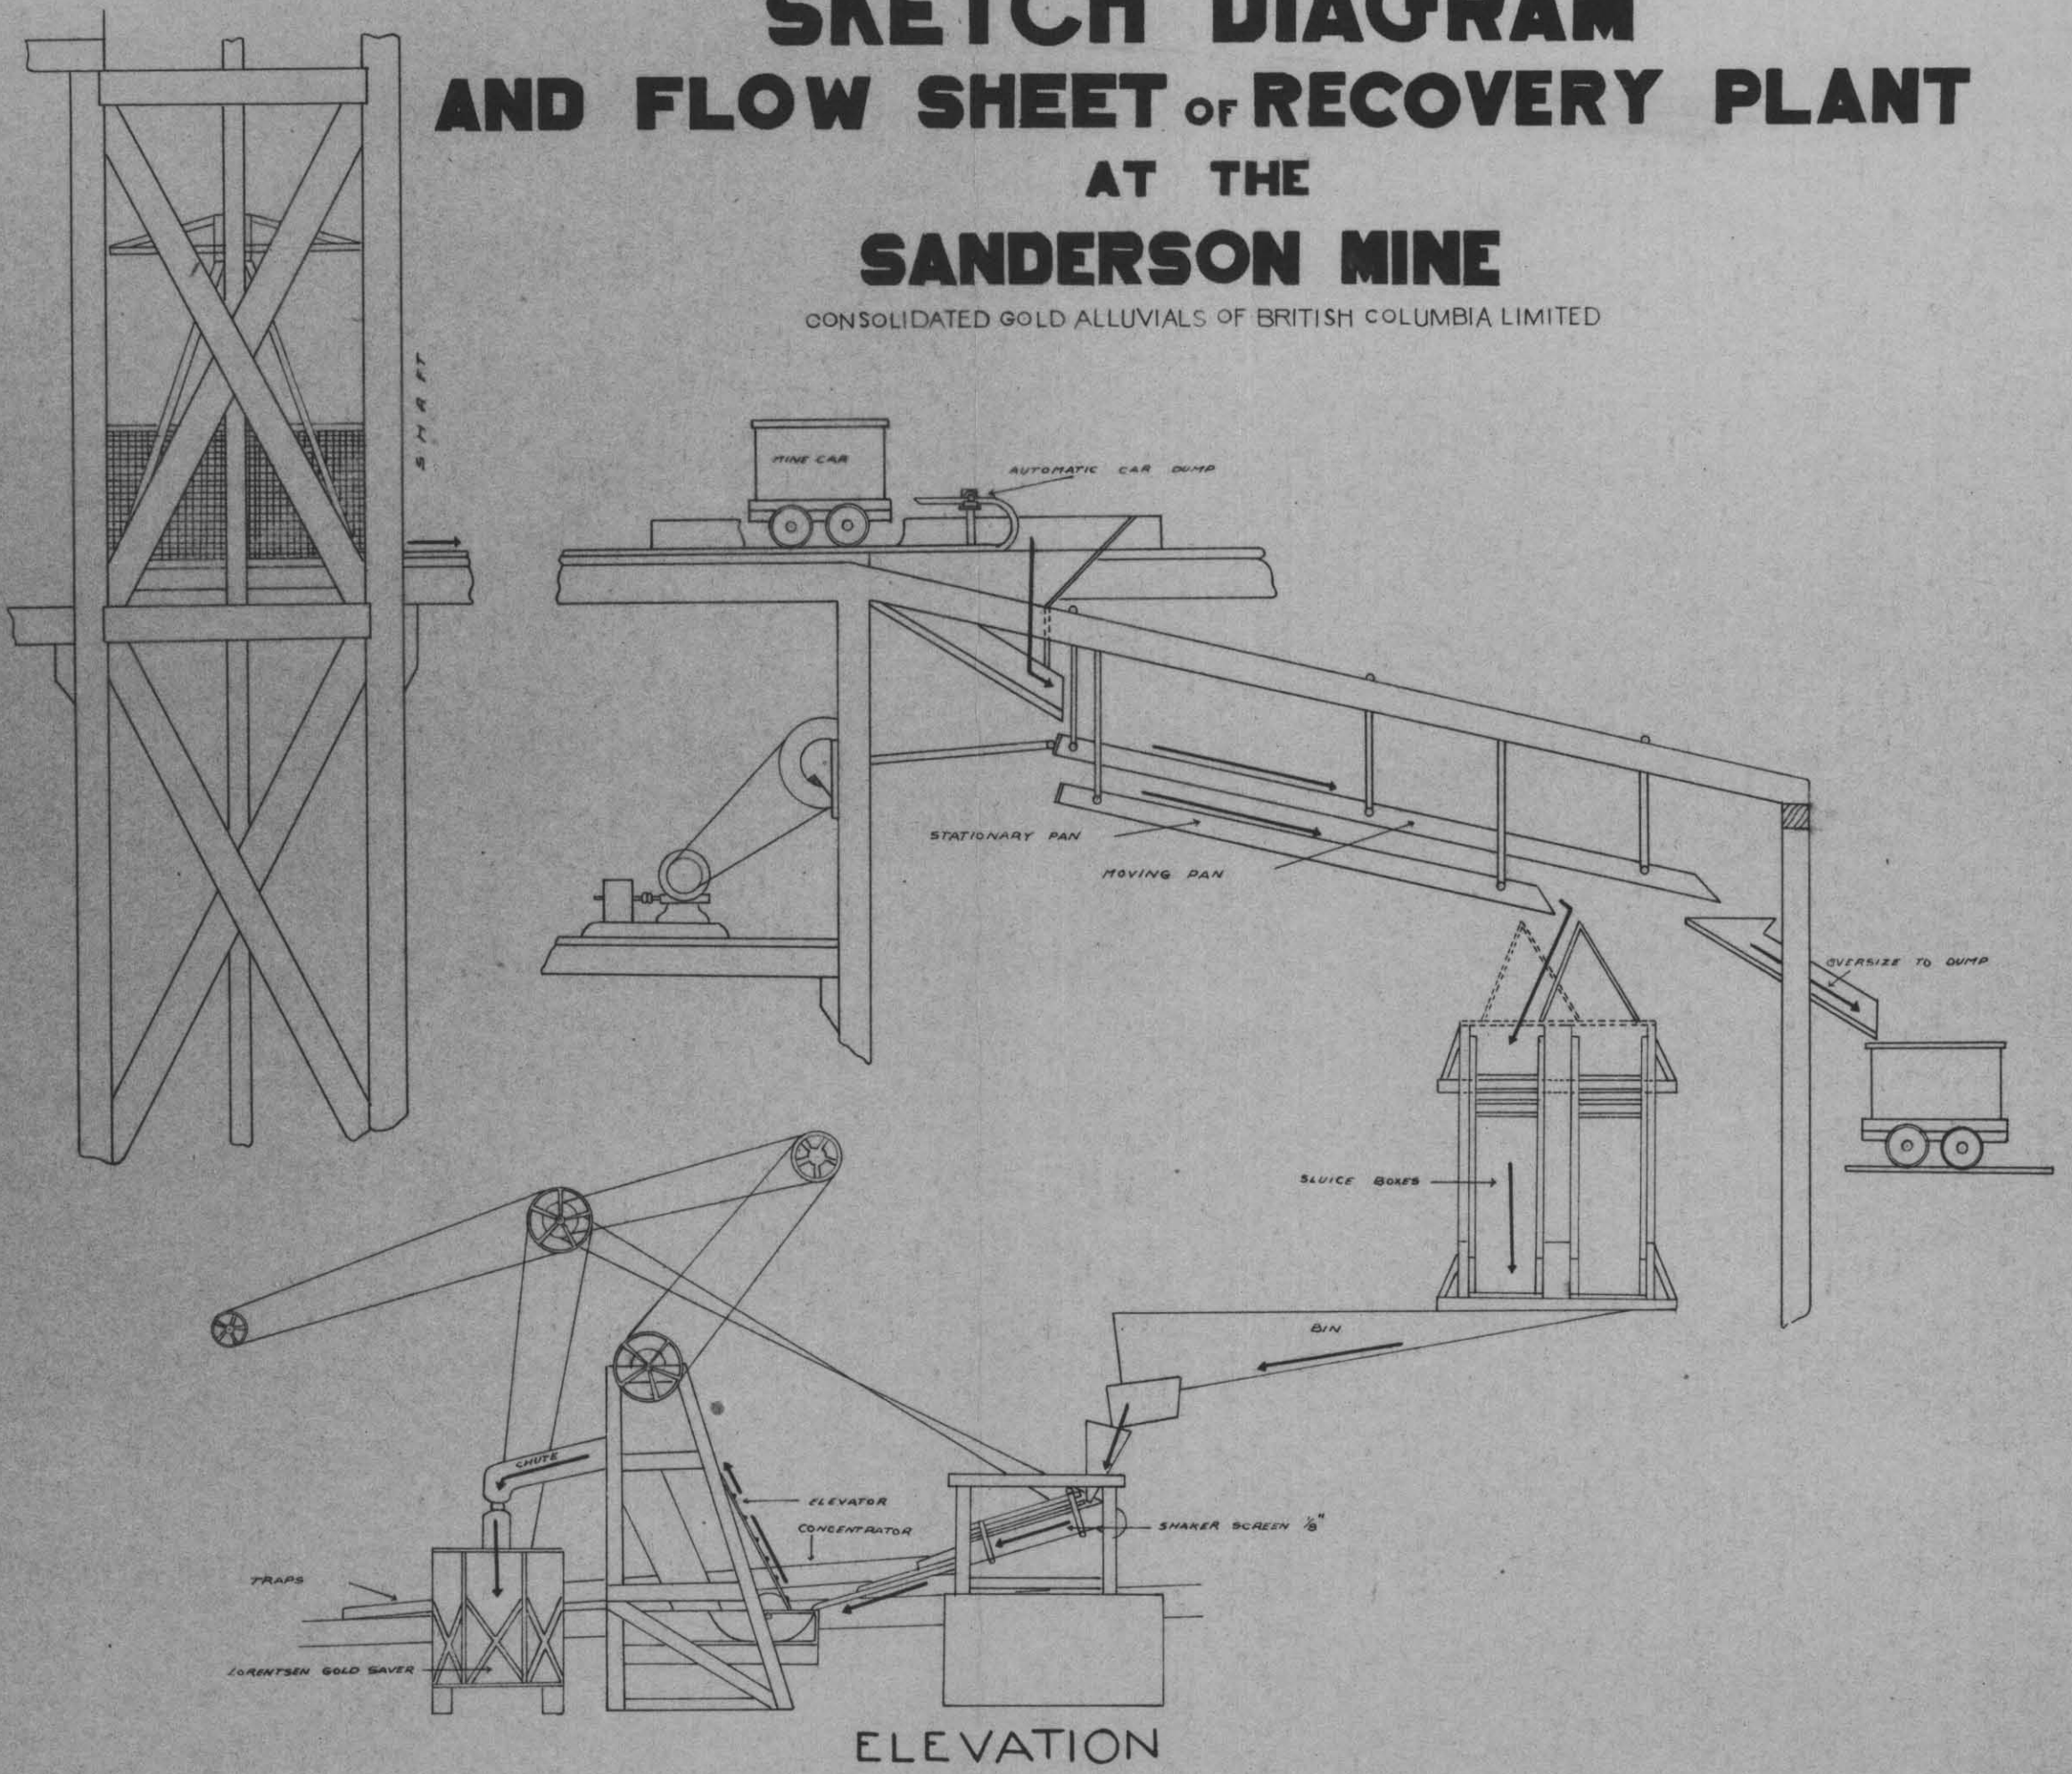

SCALE 1/4 INCH = 1 FOOT