



# DAVIS-KEYS MINING CO. LTD.

## LONGIT. SECT. & LEVEL PLAN EAGLE MINE

SCALE: 1" = 400'

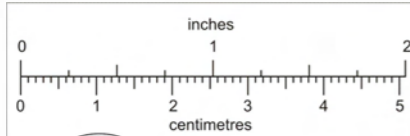

This reference scale bar has been added to the original image. It will scale at the same rate as the image, therefore it can be used as a reference for the original size.

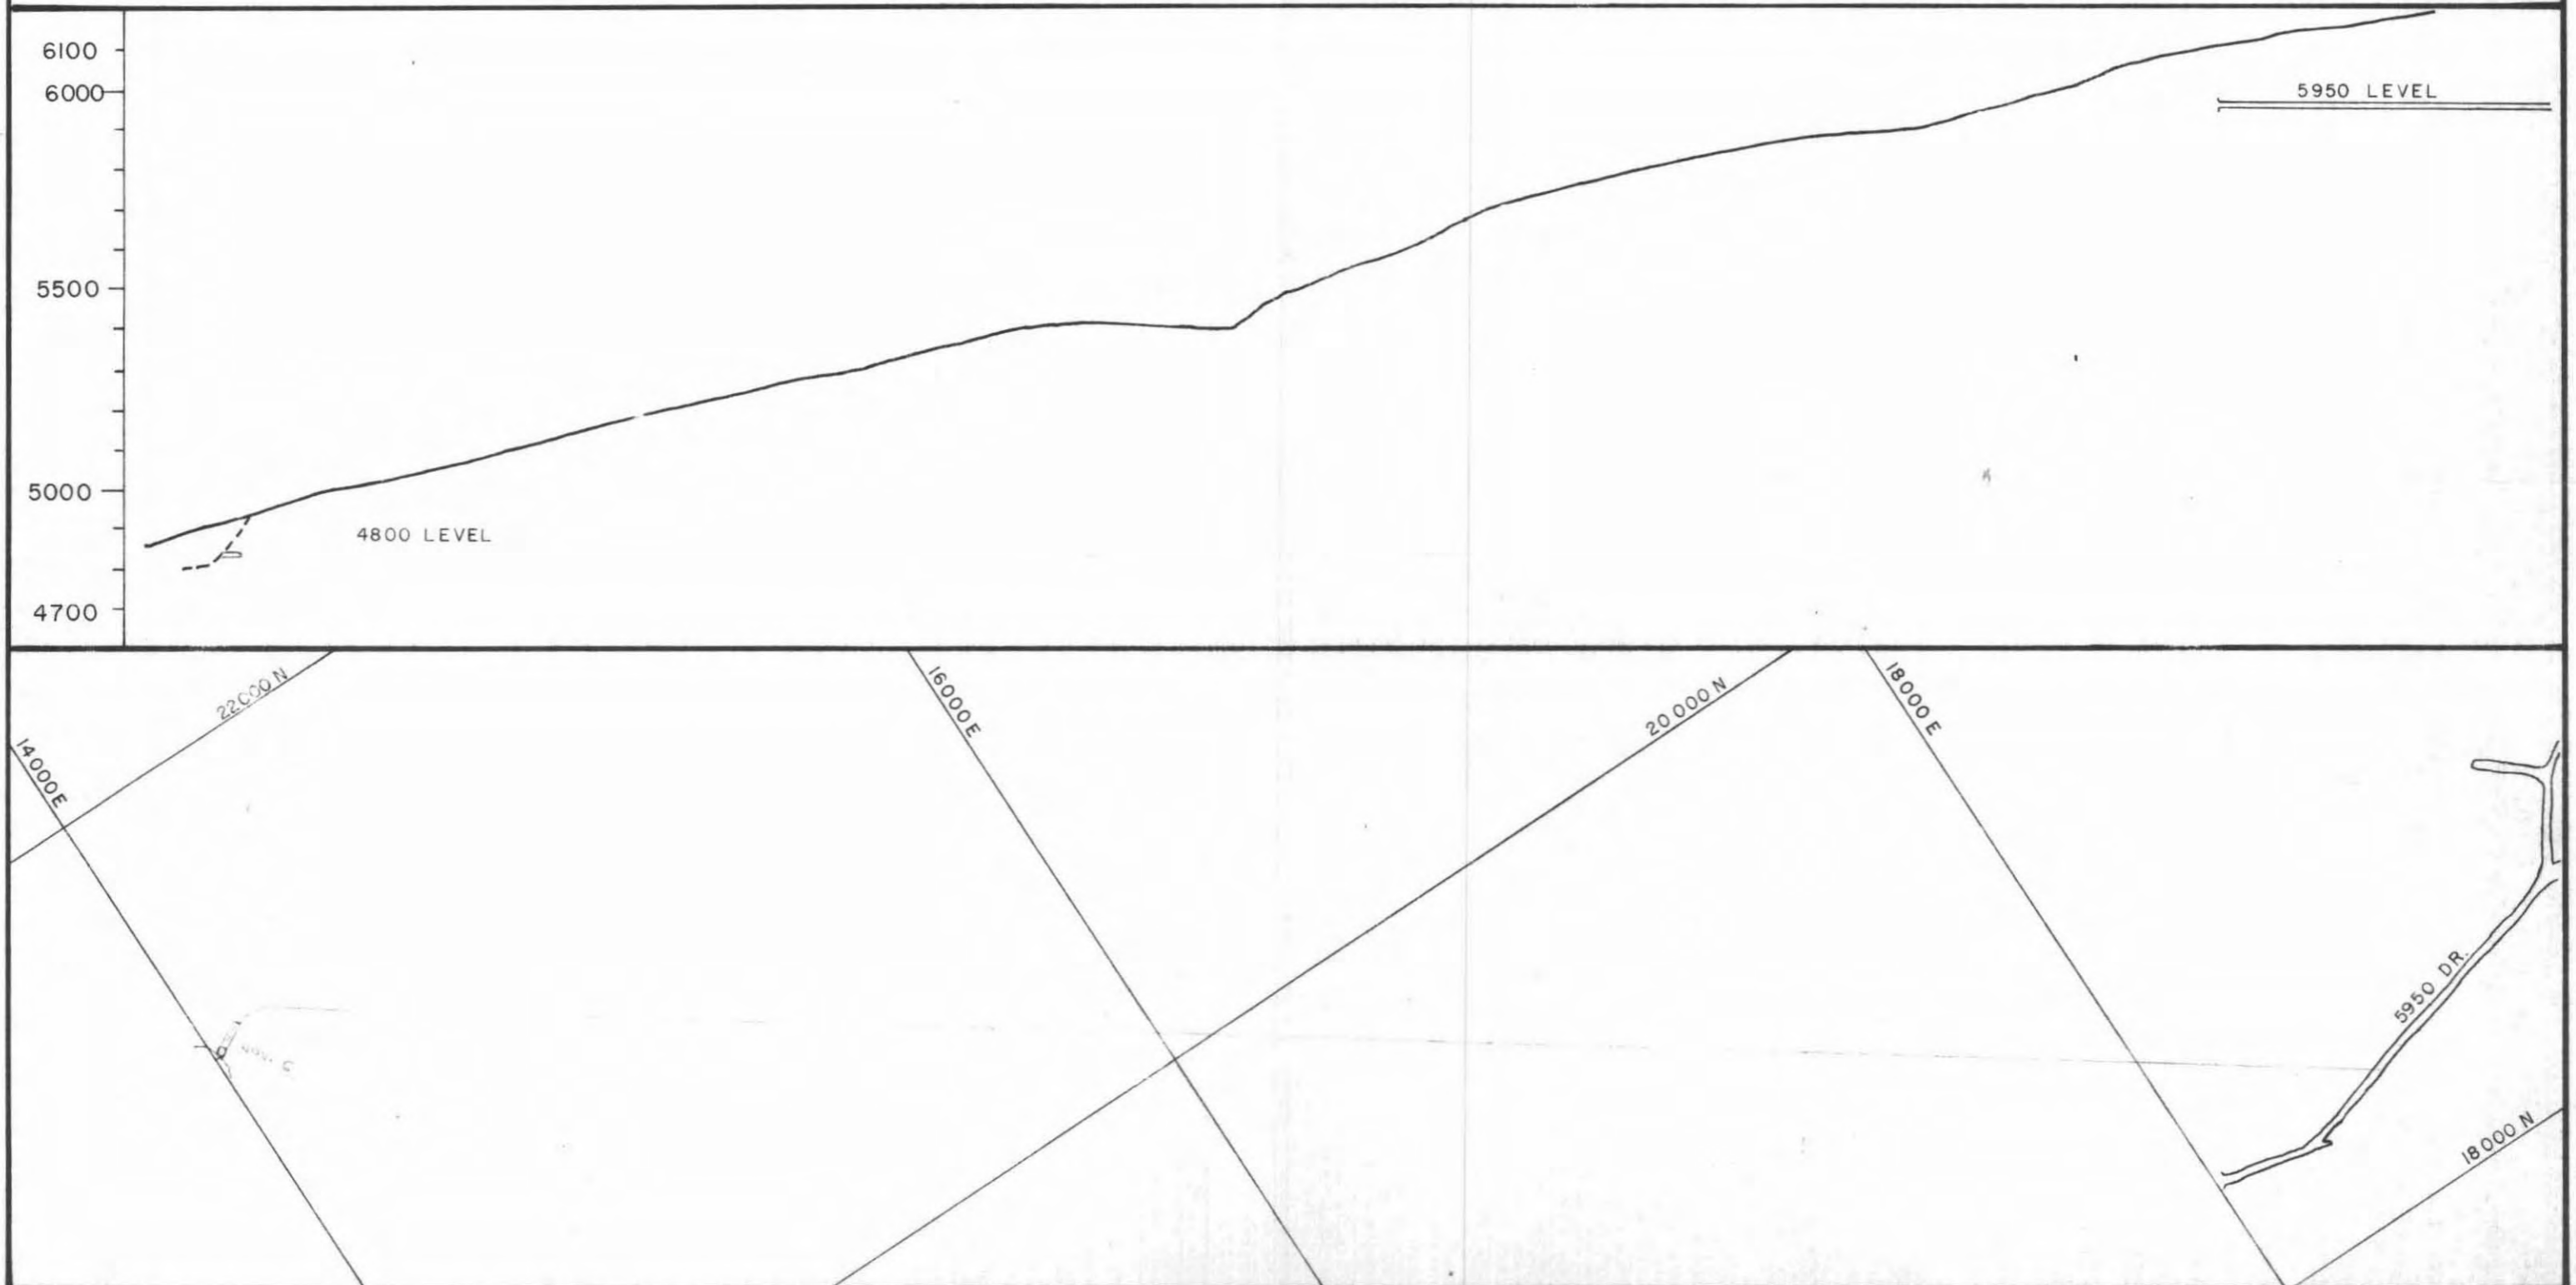

016998