


This reference scale bar has been added to the original image. It will scale at the same rate as the image, therefore it can be used as a reference for the original size.

# DAVIS-KEYS MINING CO. LTD.


## LEVEL PLANS EAGLE MINE

SCALE: 1" = 400'


REF. LINE 7300 LEVEL

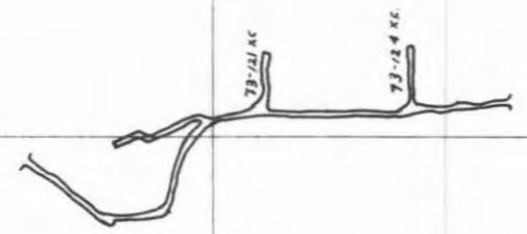

REF. LINE 6950 LEVEL

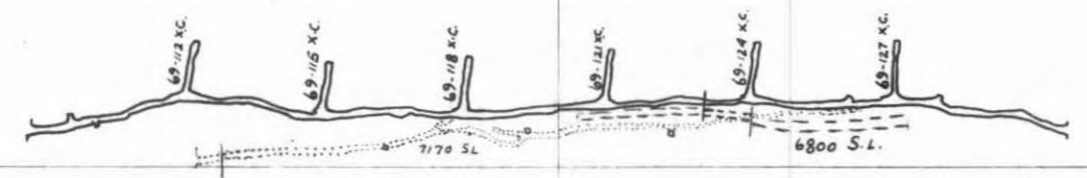

REF. LINE 6400 LEVEL

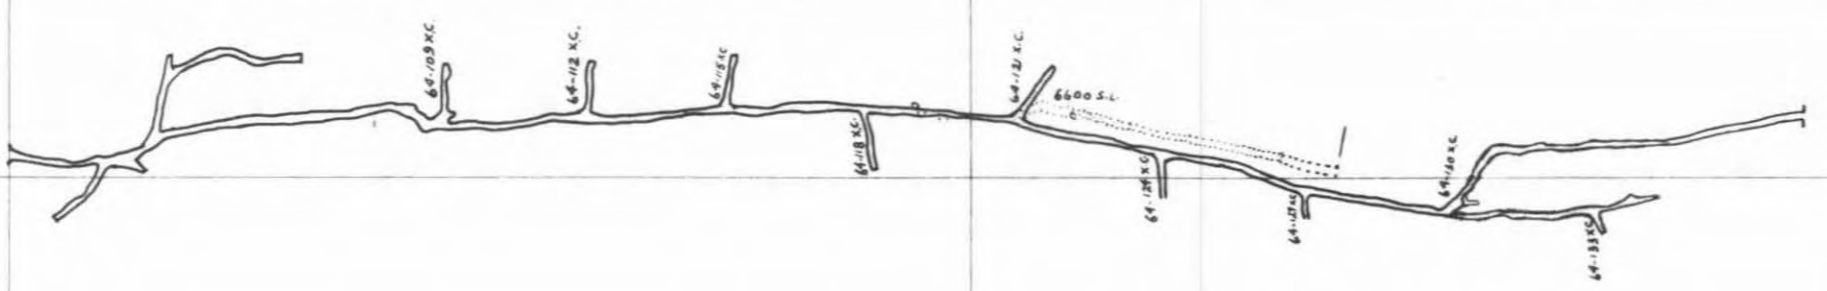

REF. LINE 5950 LEVEL

