
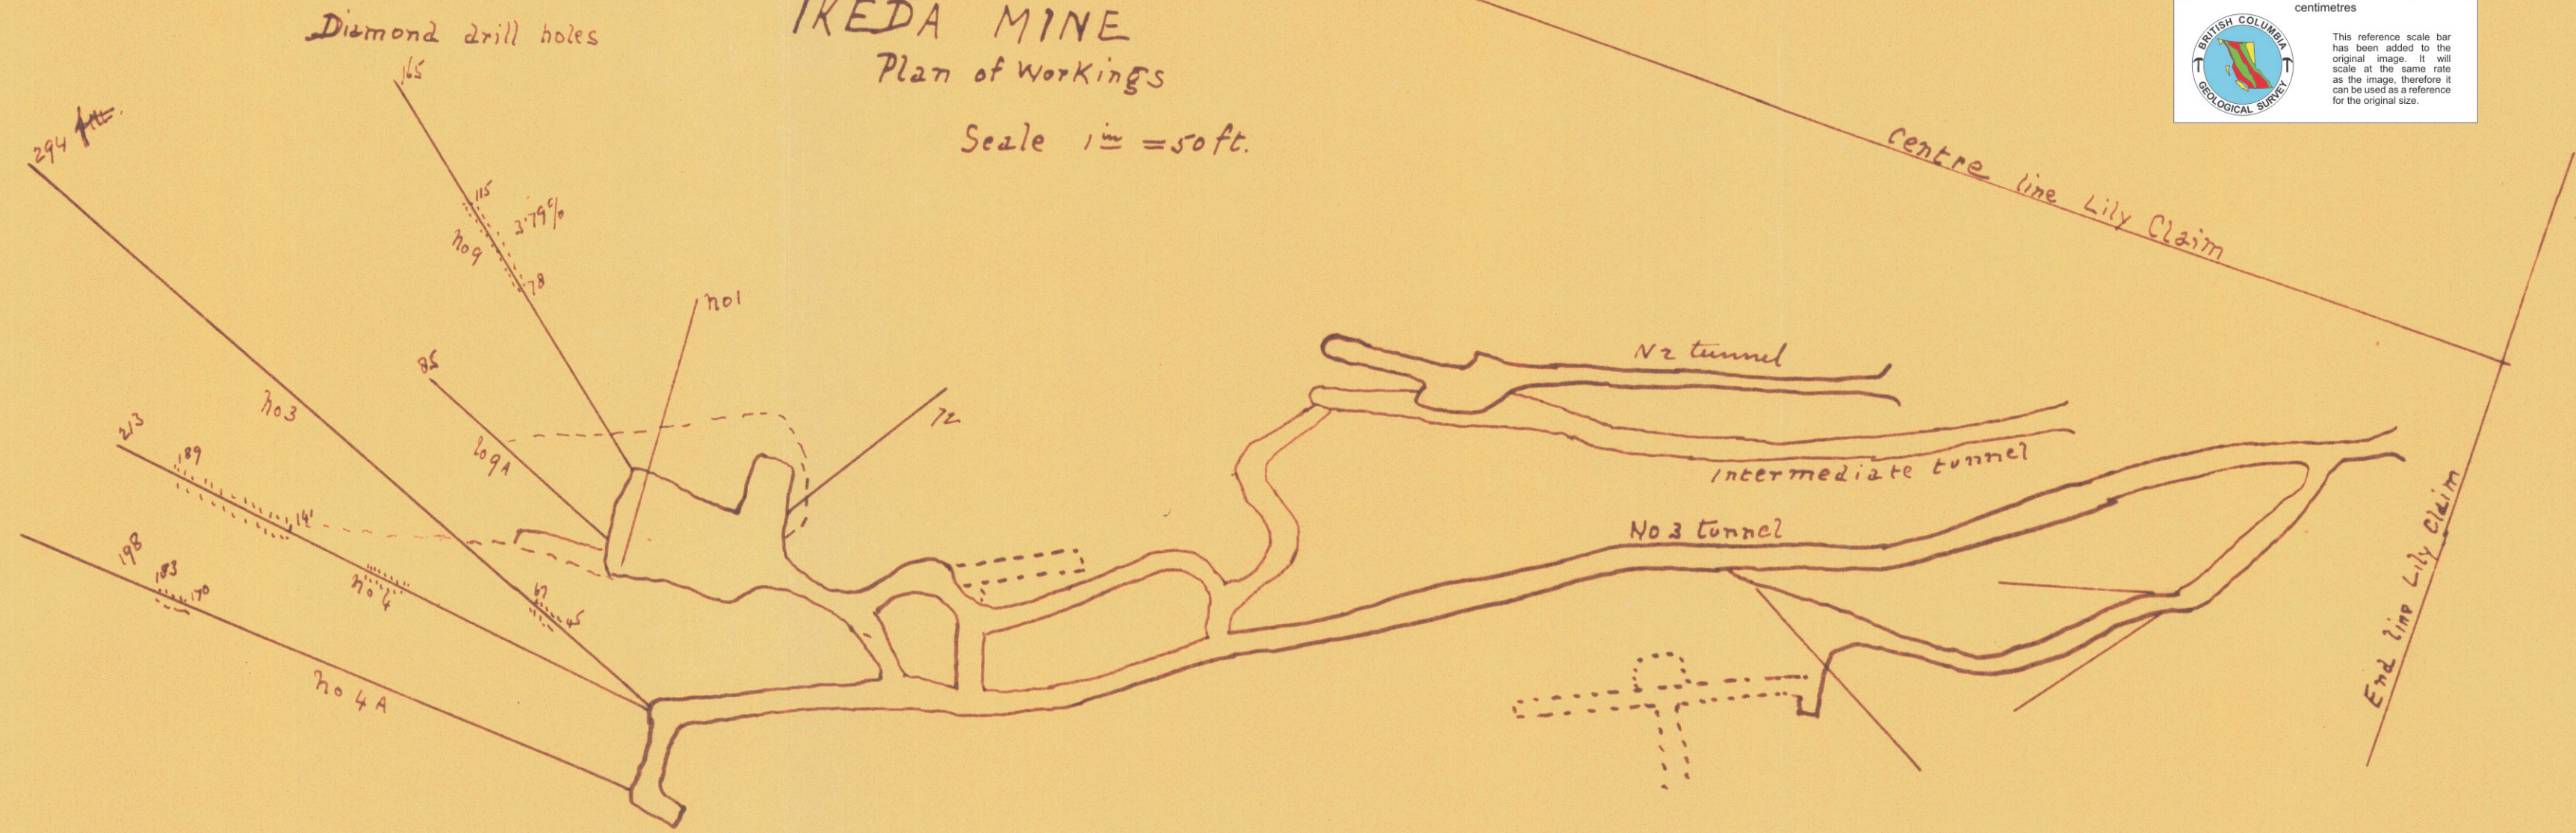


IKEDA MINE Plan of workings

Scale 1" = 50 ft.

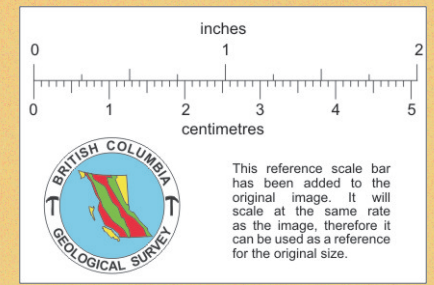

017288