


D-11-8 *esperanza*

ESPERANZA MINE




ALICE ARM B.C.

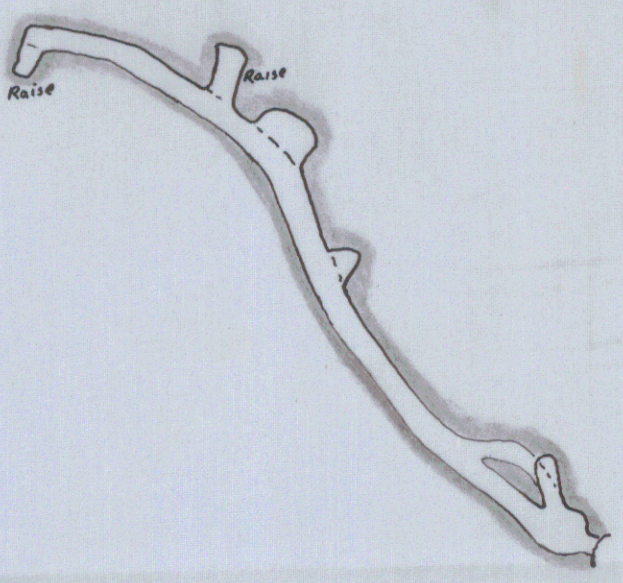


No. 1 Tunnel
Elev 665'



Scale 1 in = 50 ft.

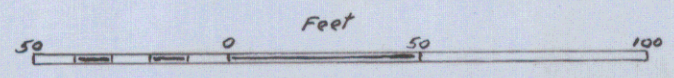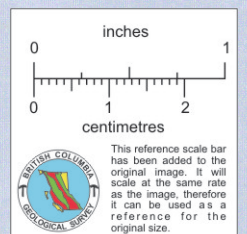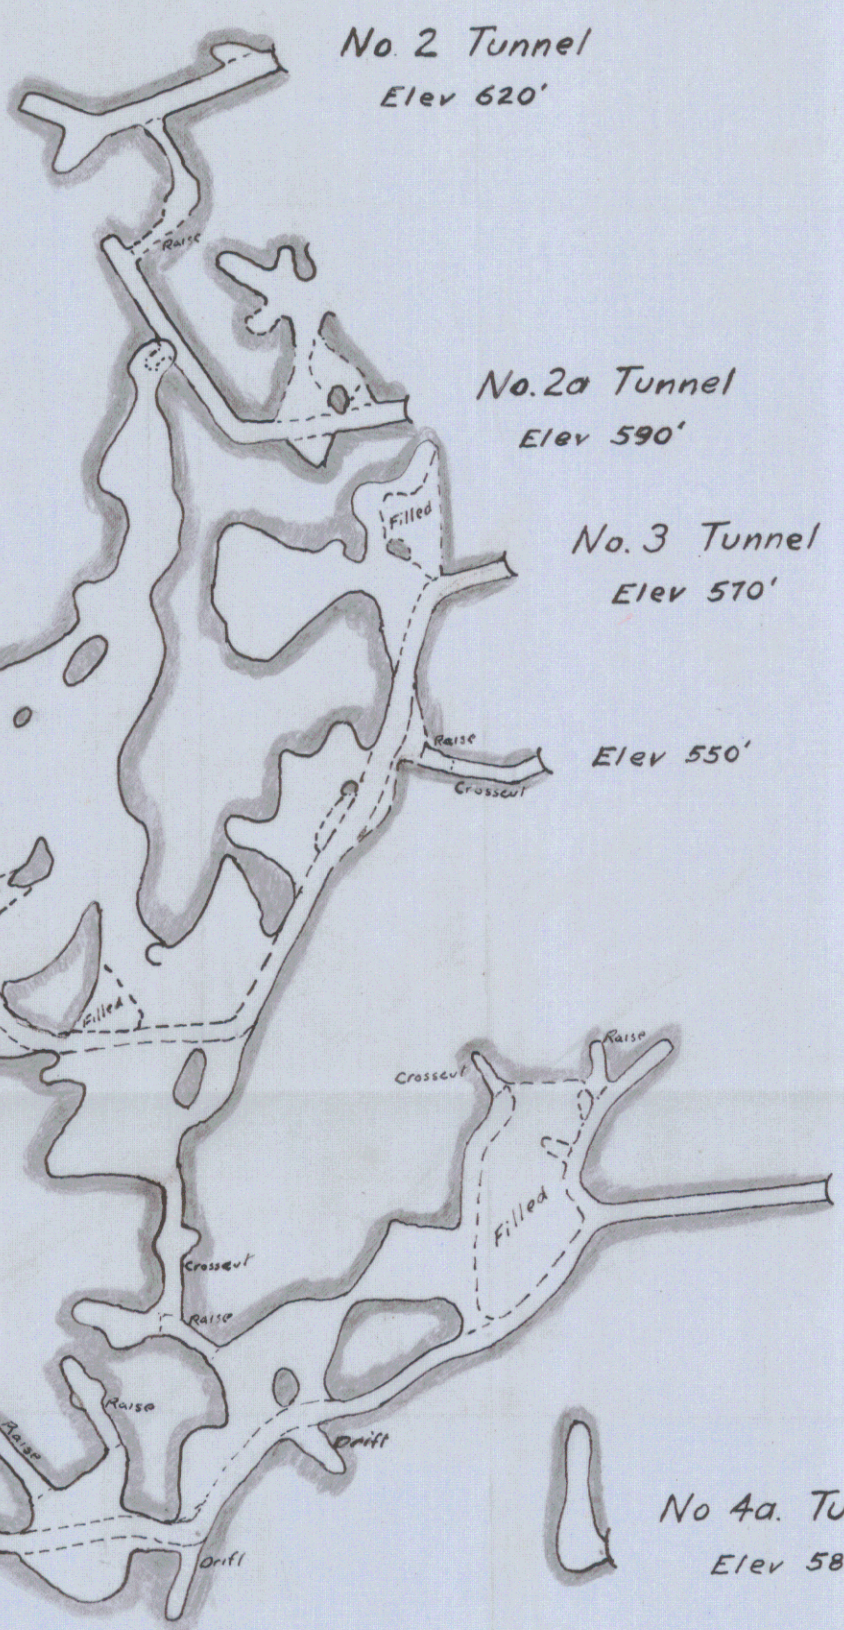

No. 5 Tunnel
Elev 475'

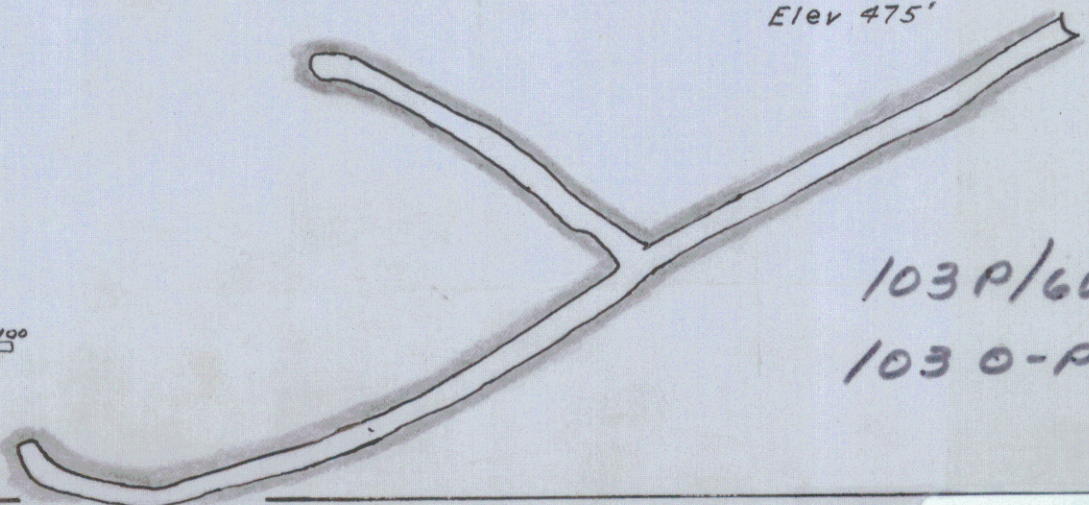

103P/6W
1030-P-126

W.H. Mathews - Sept. 1962

esperanza 8-11-0

018557