



PLAN

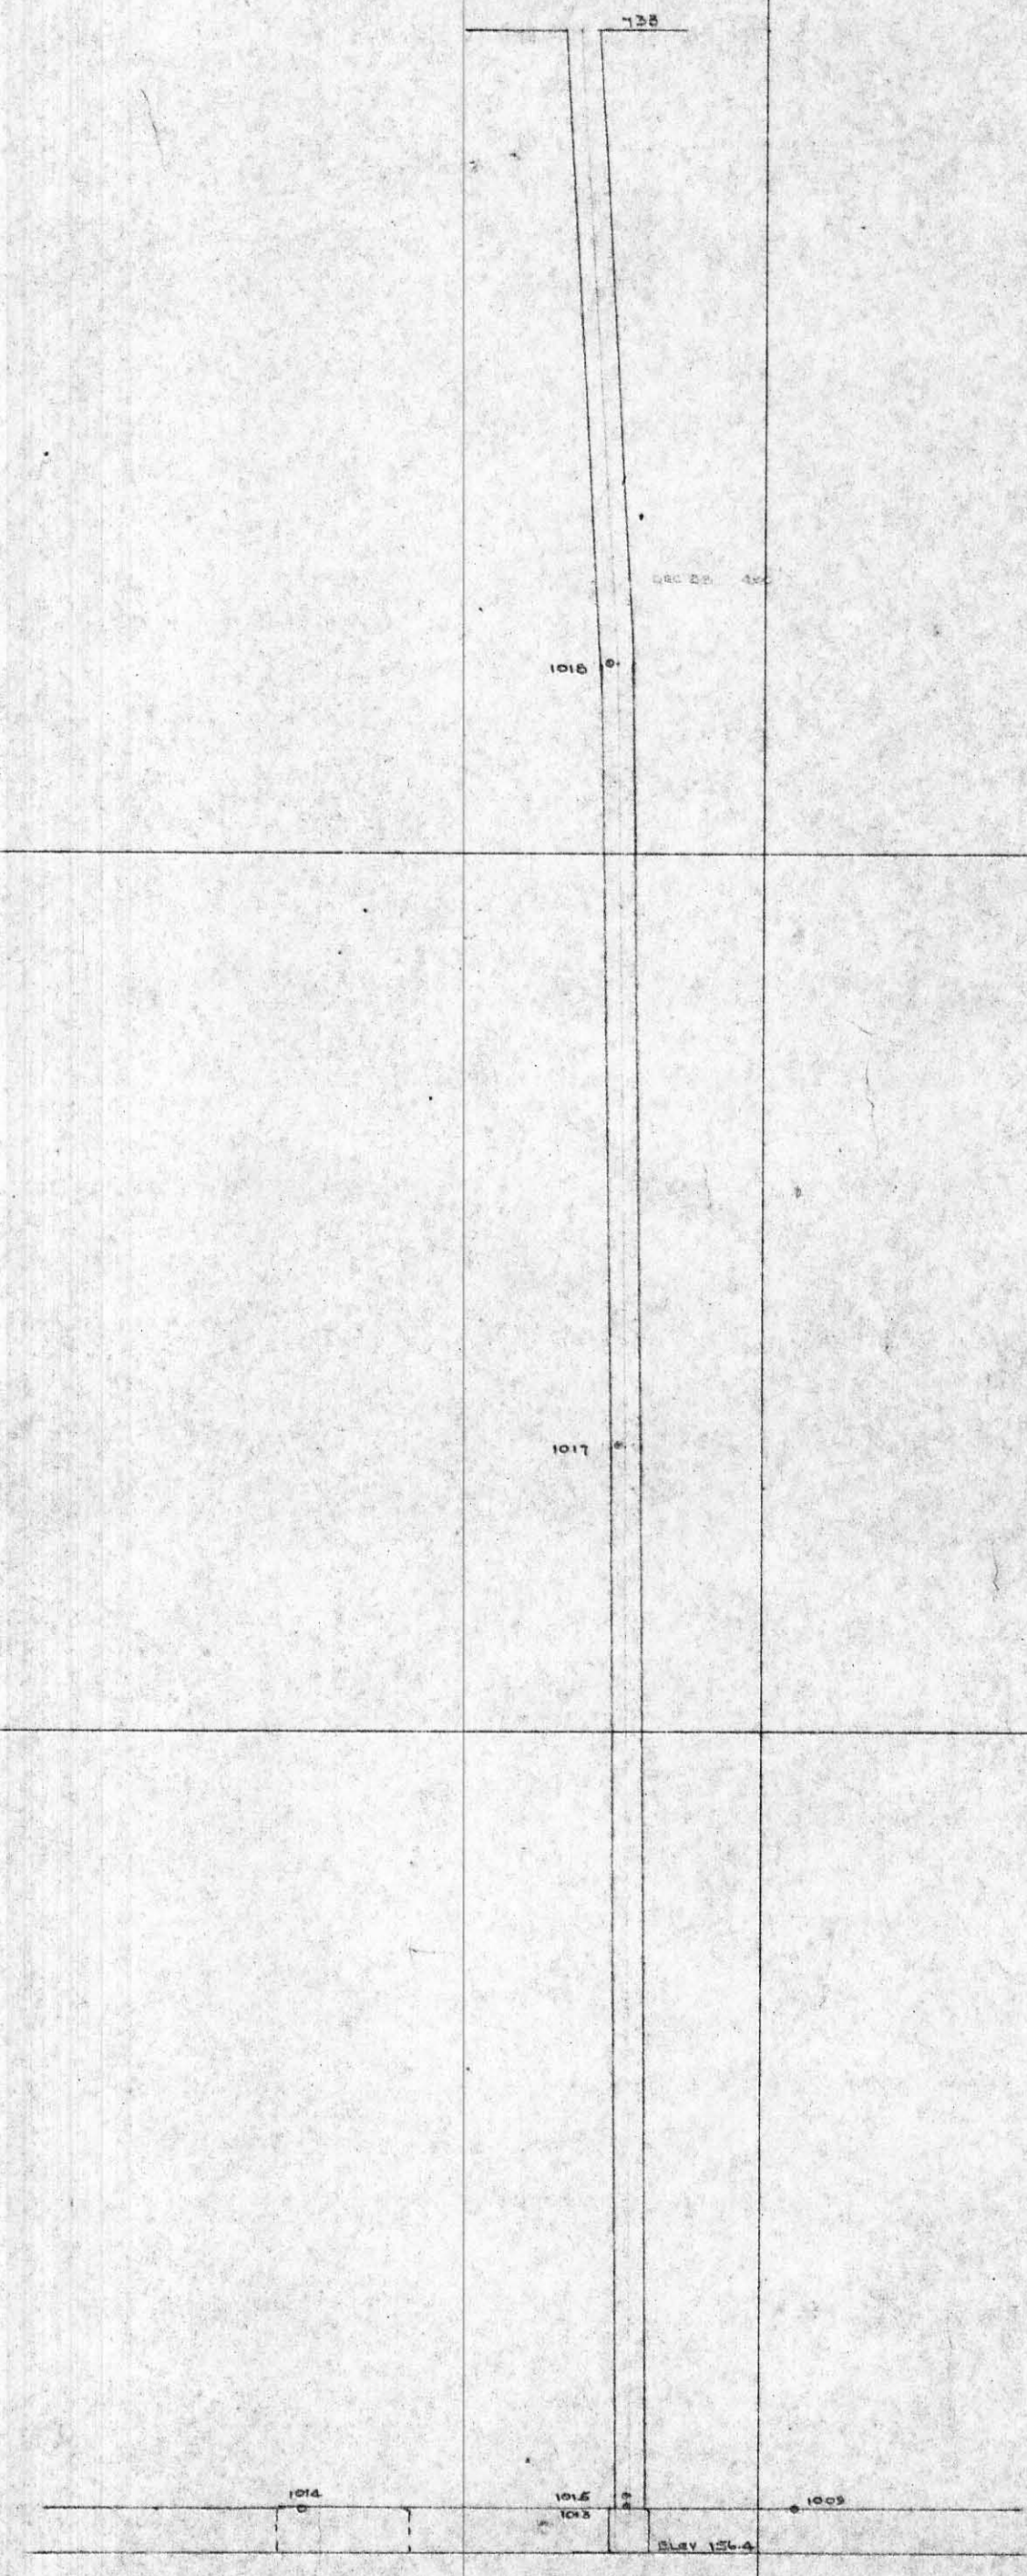

PROJECTED SECTION

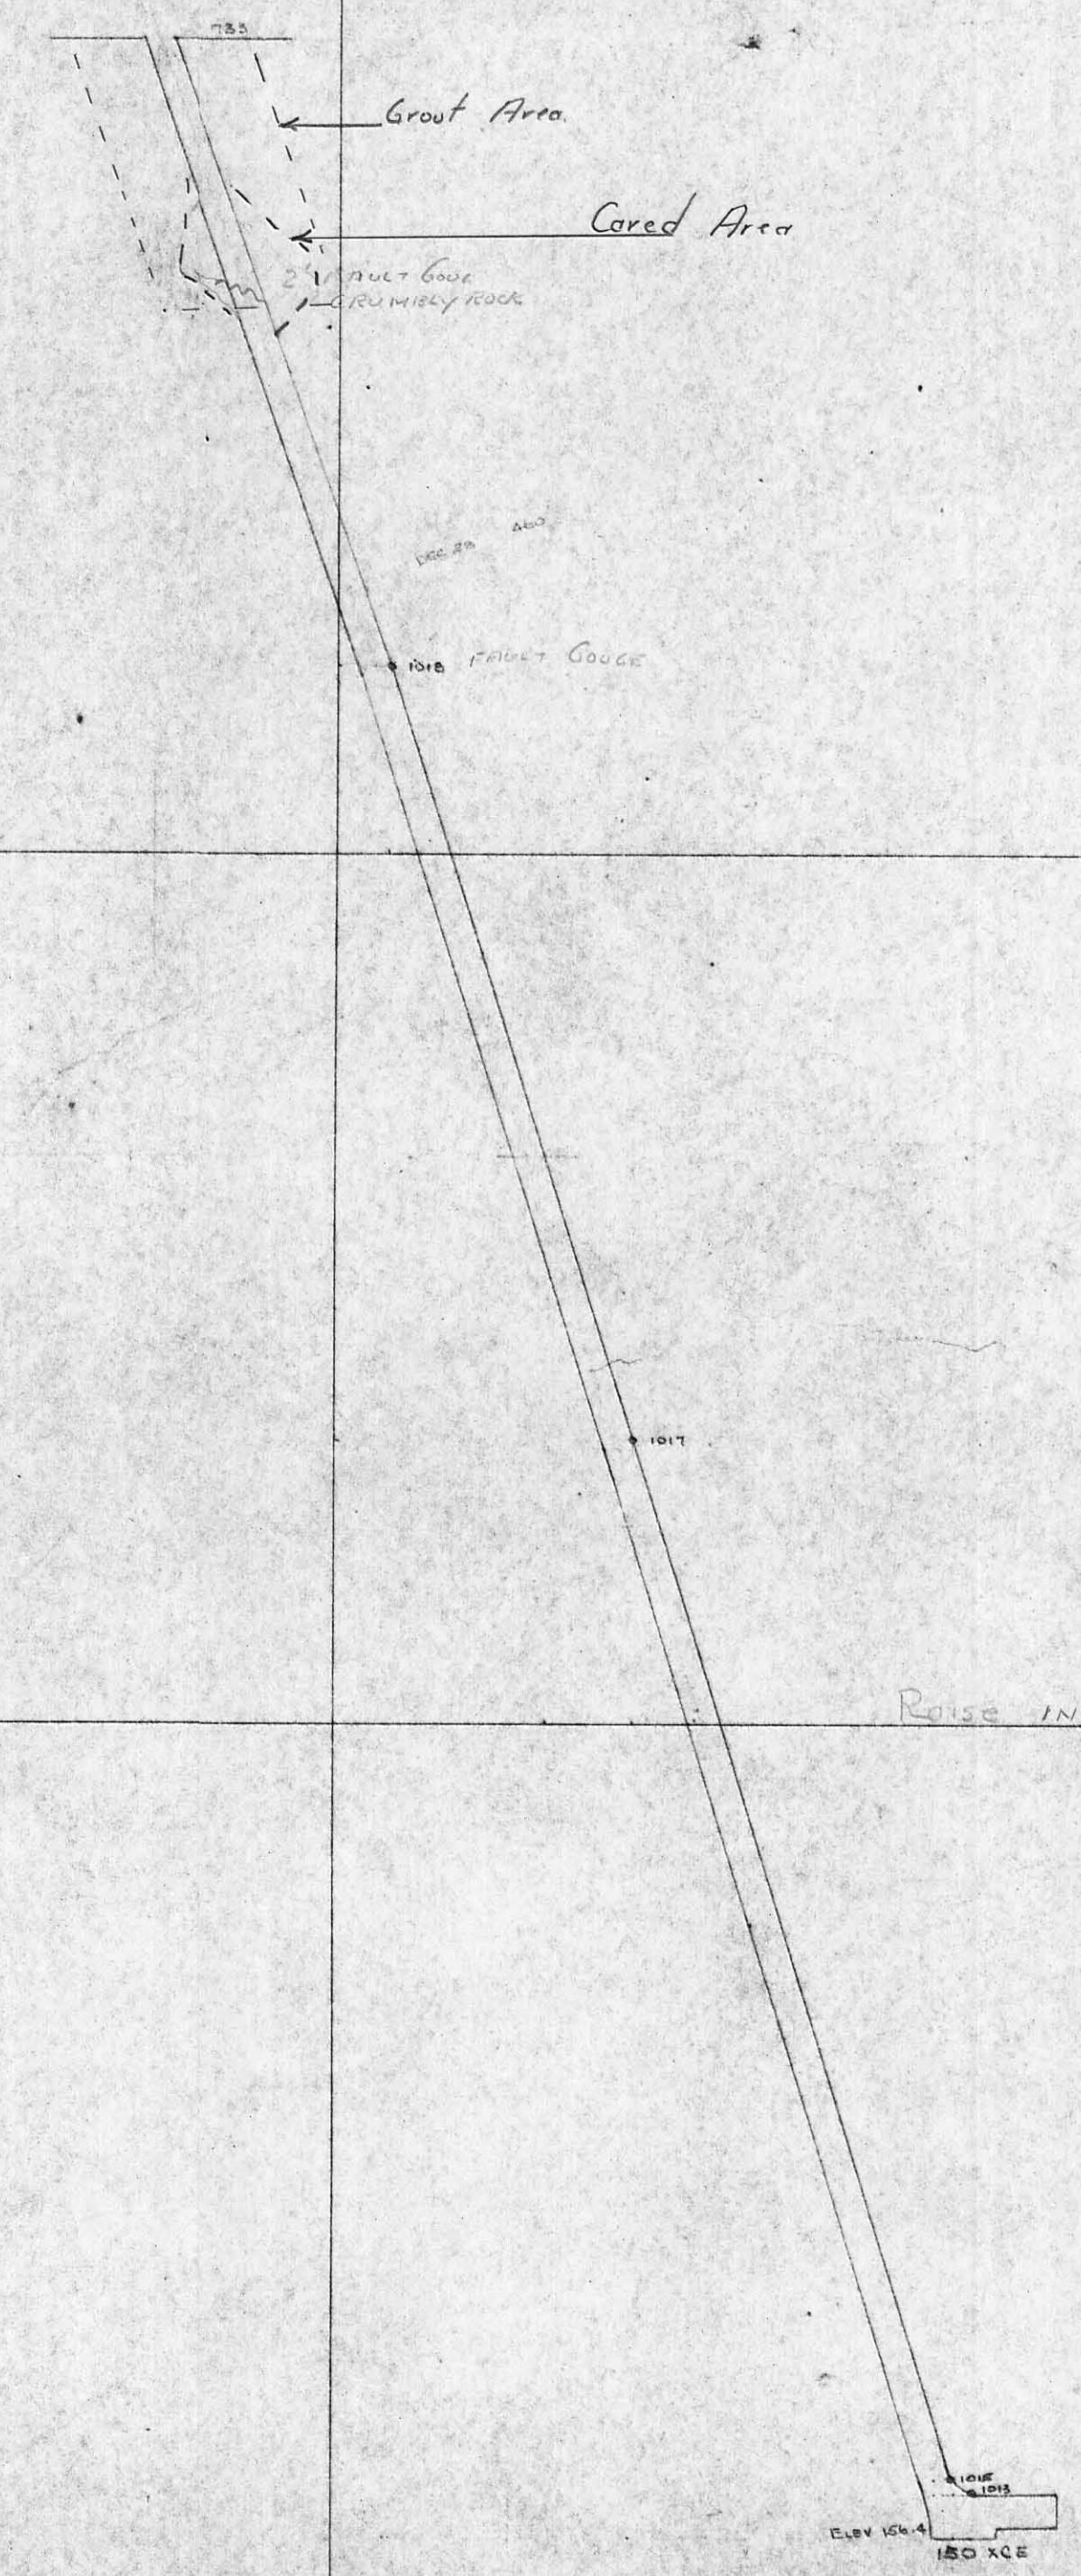

CROSS SECTION

