

SUBJECT

507820




GSB465
10-01A

FROM THIS SIDE

WEST

EAST

CROSS-SECTION: SILBAK PREMIER MINE AREA

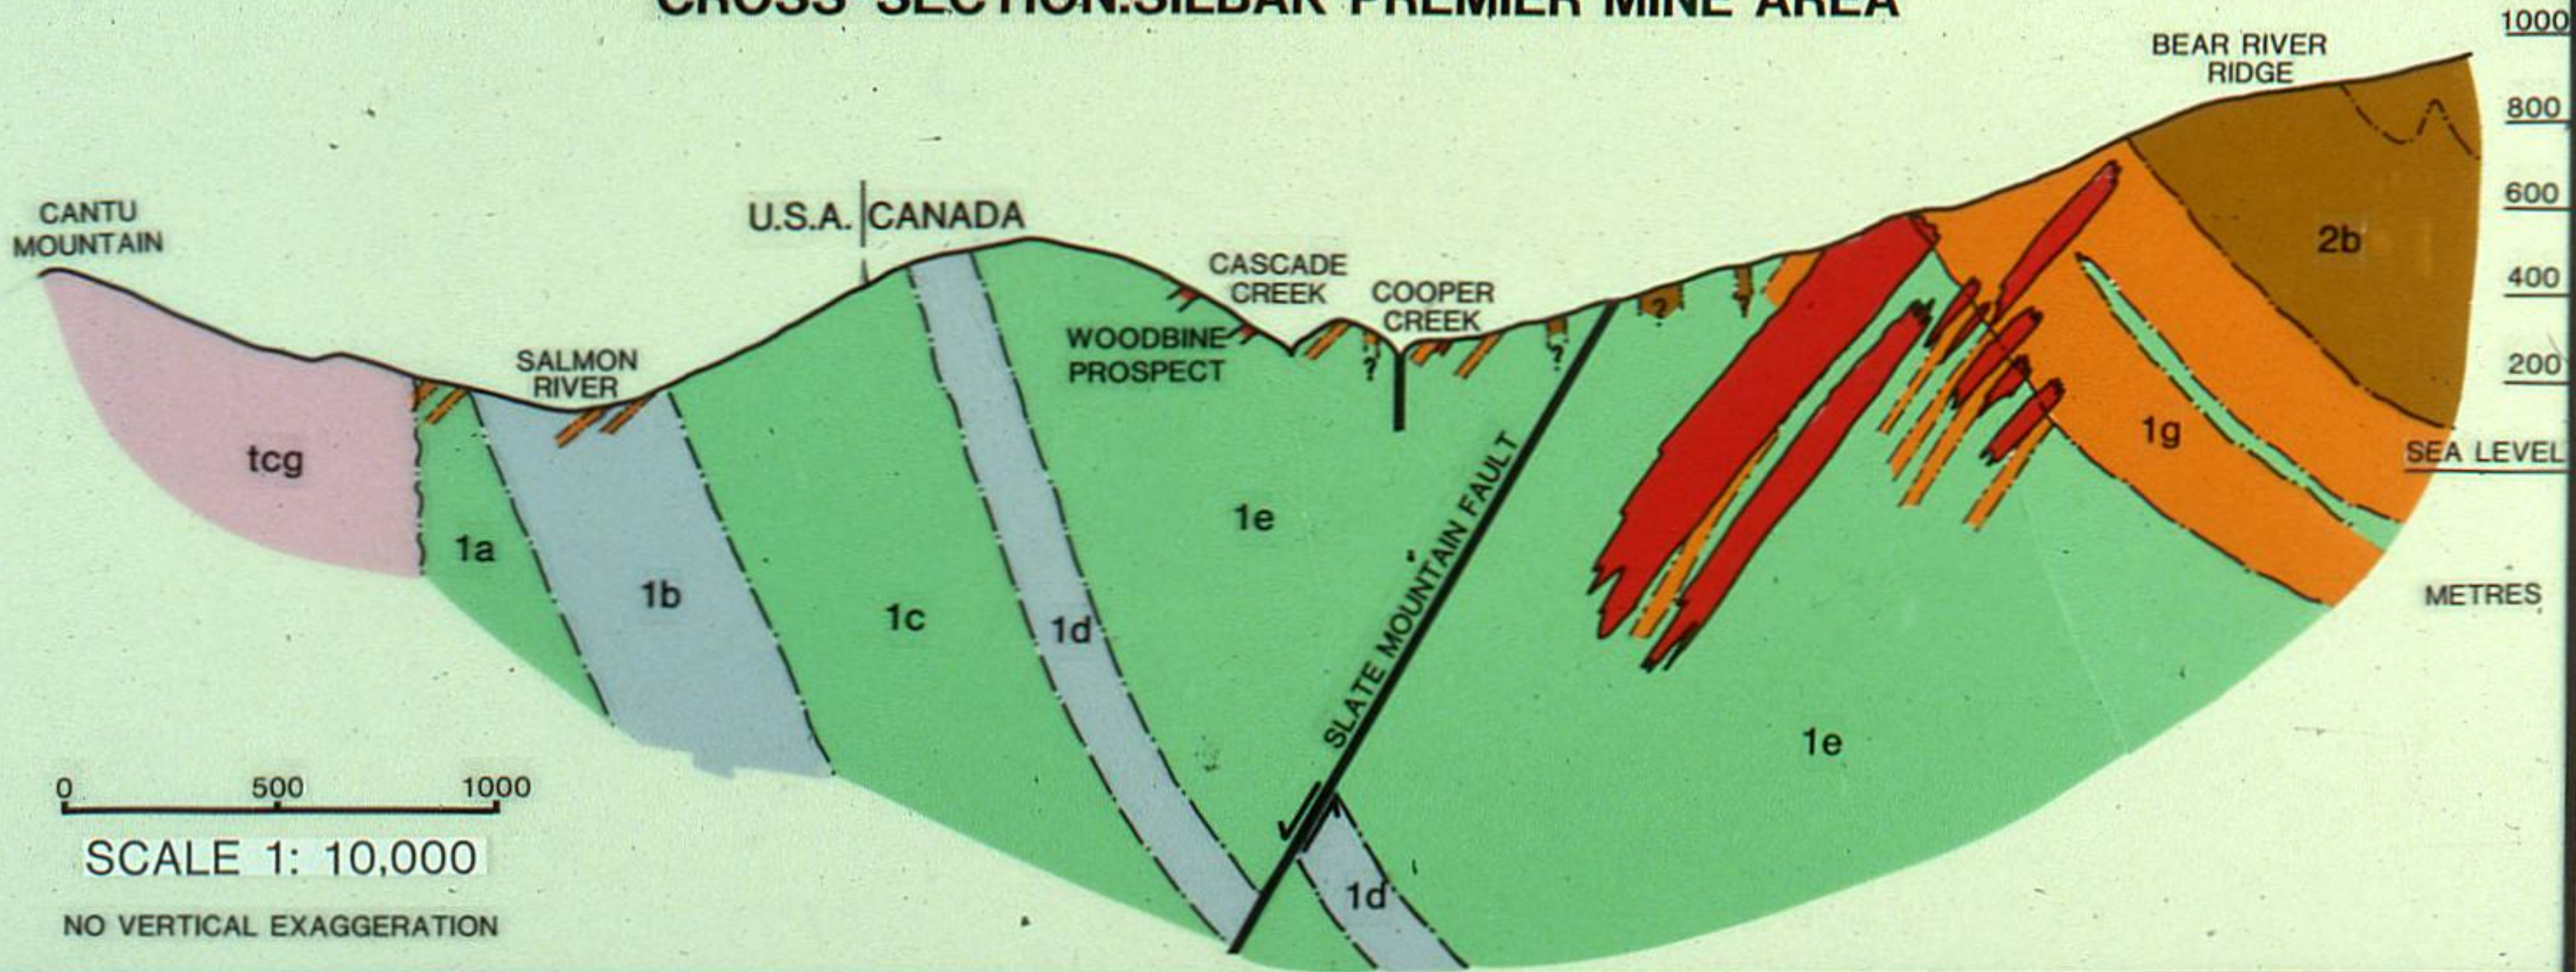

0 500 1000

SCALE 1: 10,000

NO VERTICAL EXAGGERATION

1000

800

600

400

200

SEA LEVEL

METRES