

Elev. 6250'


Upper Tunnel

Lower Tunnel

2921
514
2950-379

160

521214

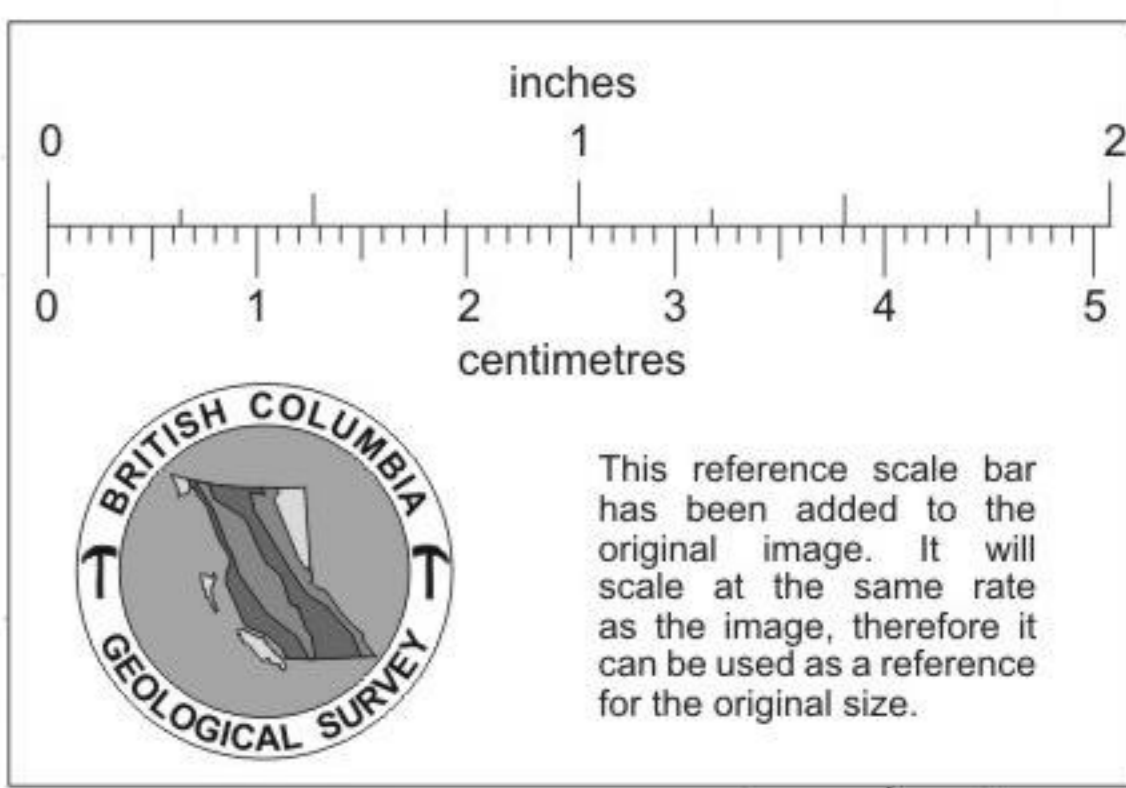

NORTHERN GEM MINING CORP.	
VANCOUVER	
MINE AT MINTO, B.C.	
ISOMETRIC BLOCK DIAGRAM OF MINE WORKING	
DRAWN: <i>Alfred Allen</i>	DRAWING NO.:
SURVEYED:	
CHECKED:	
APPROVED:	B.C.
DATE: Nov. 1, 1956	SCALE: 1" = 100'