
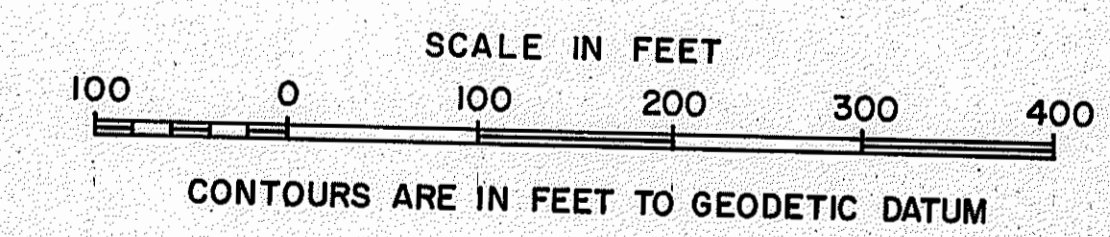


FILE NO 1296/2 DATE MAY 1982

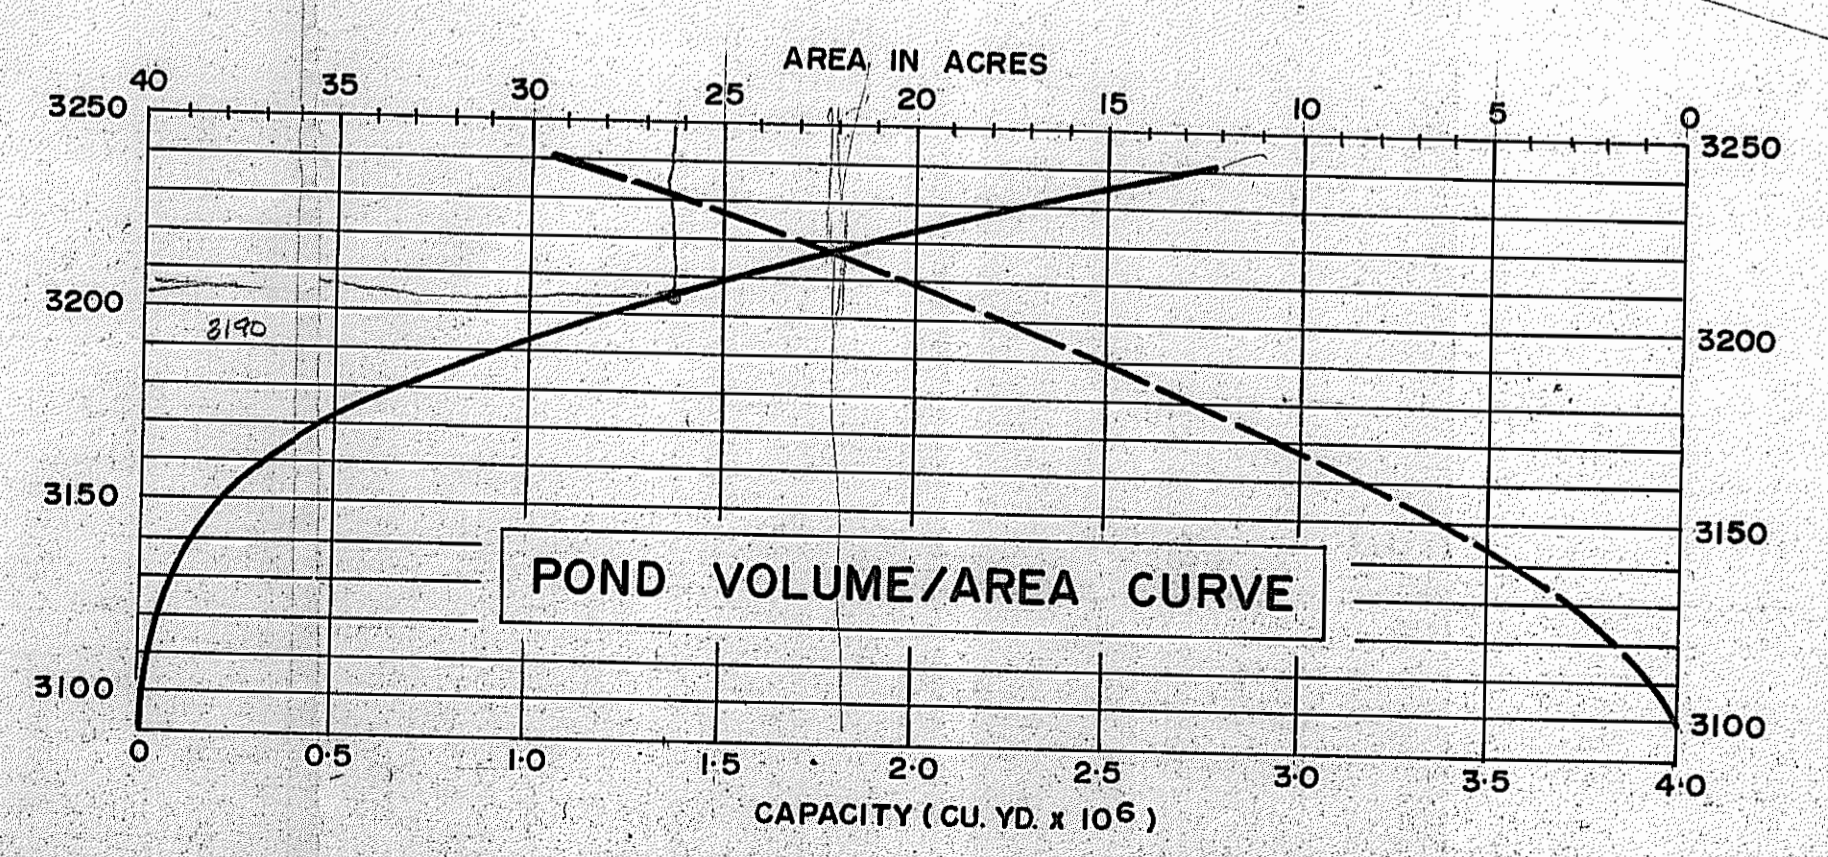

735768

JUN 4 1982

**TAILINGS POND PLAN**

1296/2-SK 12

KER, PRIESTMAN & ASSOCIATES LTD.