




MIDAS PROPERTY  
YANK'S PEAK  
SADDLE TUNNEL & SHAFT

LAST WORK IN 1934

SCALE 1" = 50'

INFORMATION FURNISHED BY  
BRITANNIA MINING & SMELTING CO. LTD.  
BRITANNIA BEACH B.C.

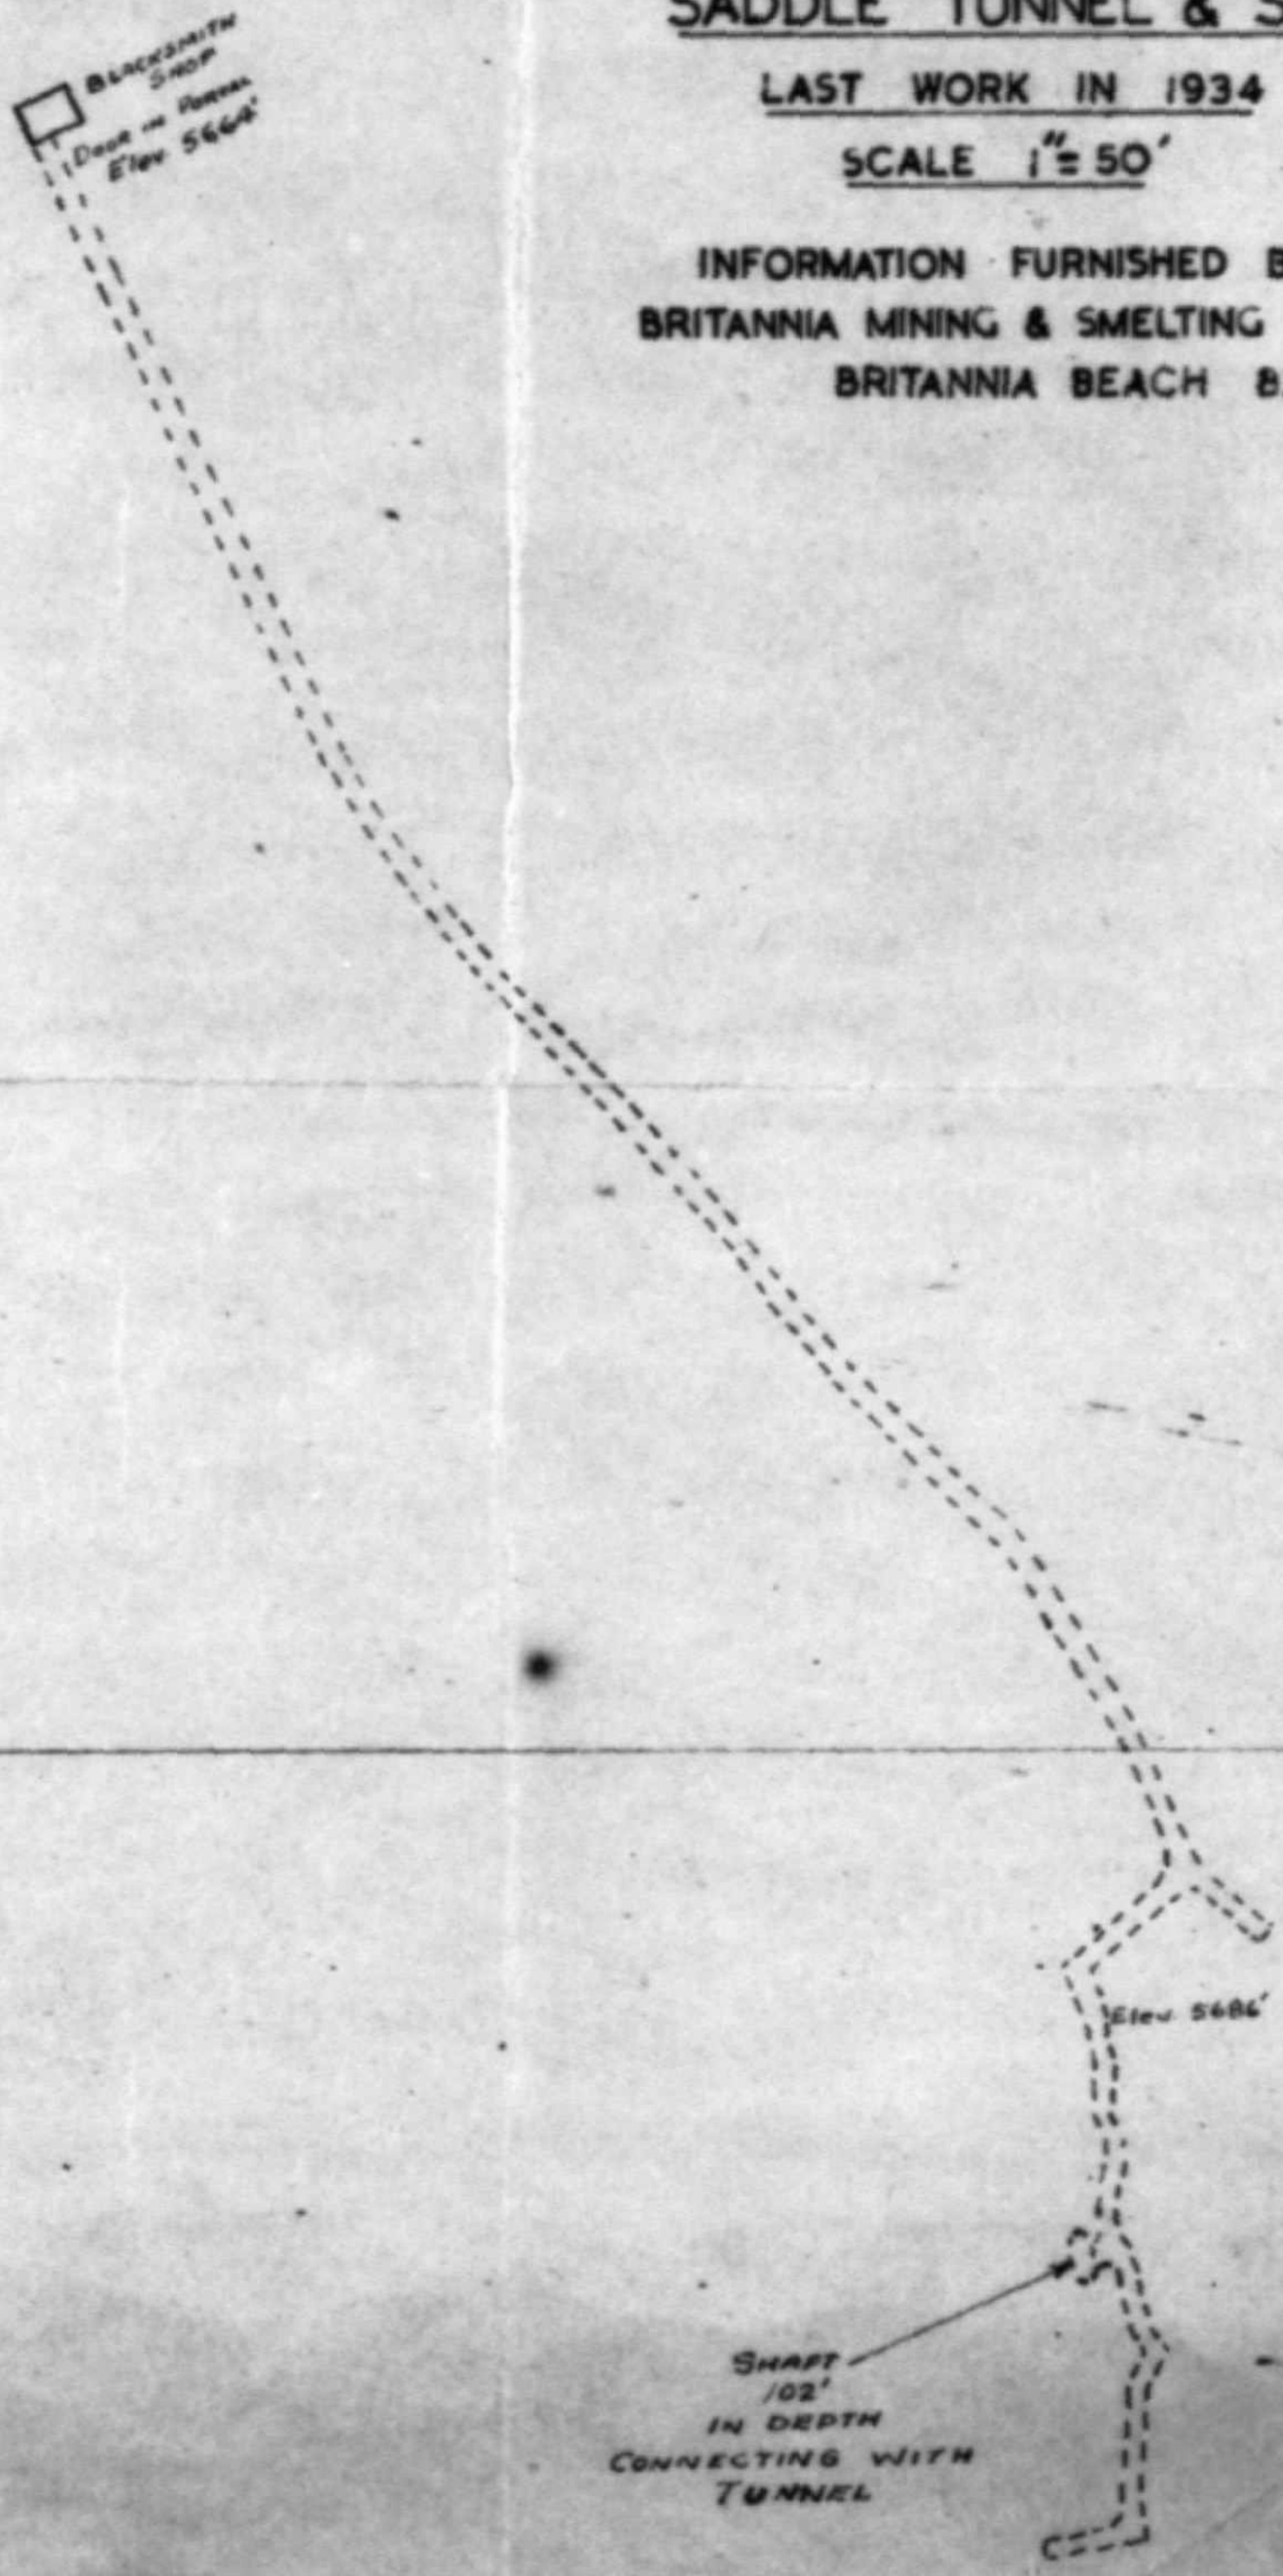

SHAFT  
102'  
IN DEPTH  
CONNECTING WITH  
TUNNEL

60999

~~60999~~

MIDAS - Yank's Peak