




LONGitudinal SECTION

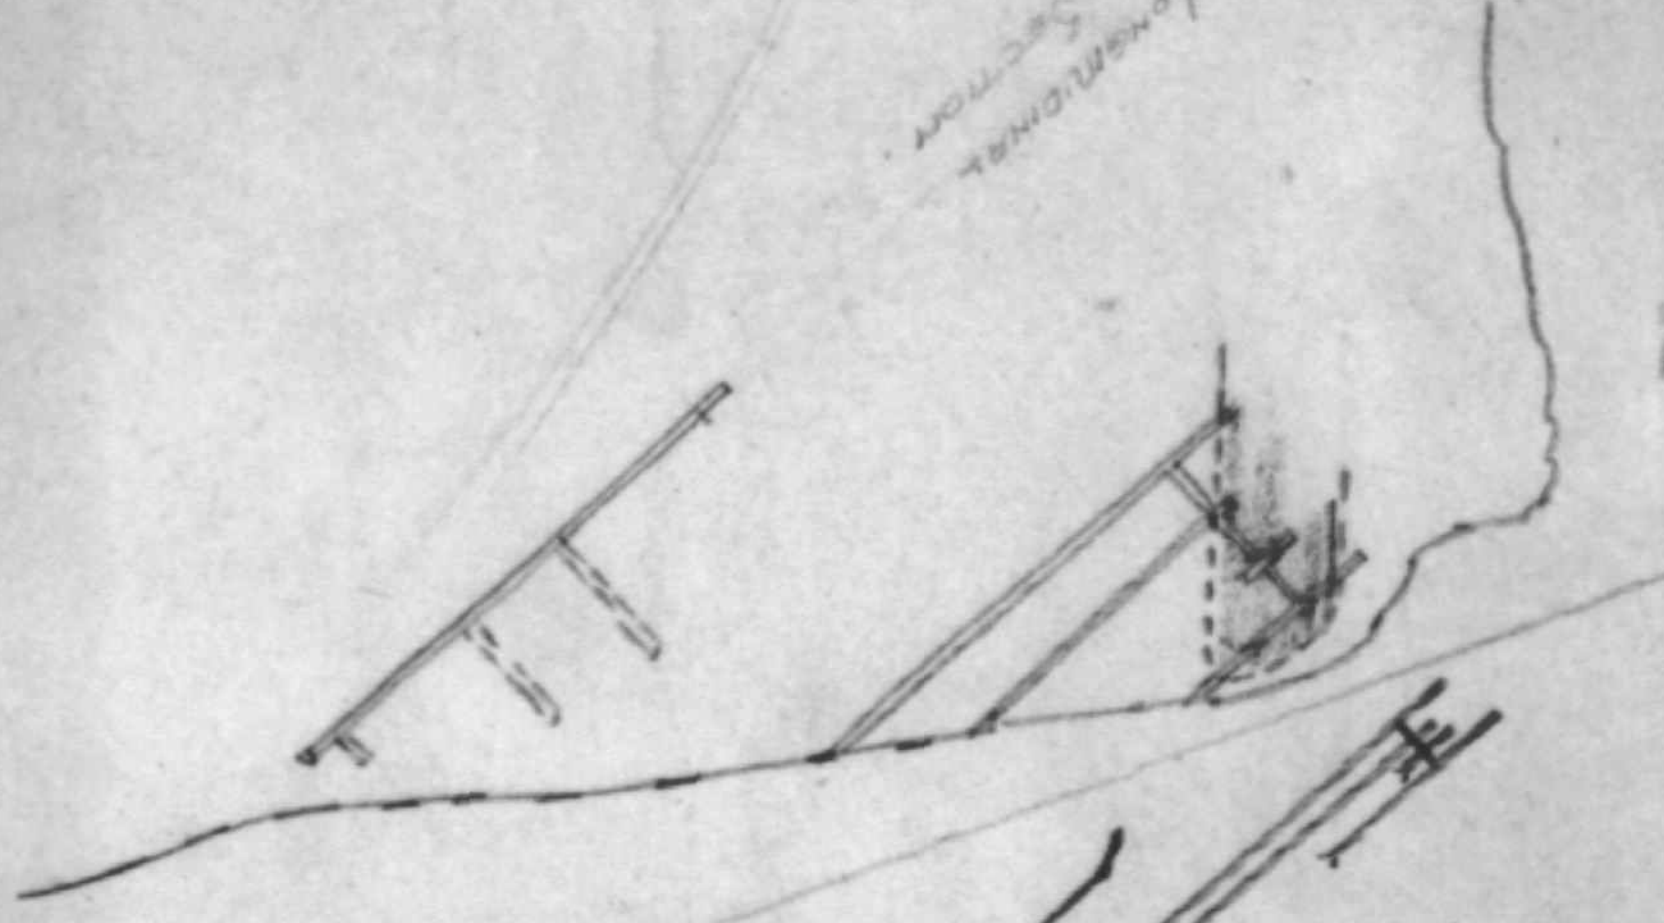

PLAN.

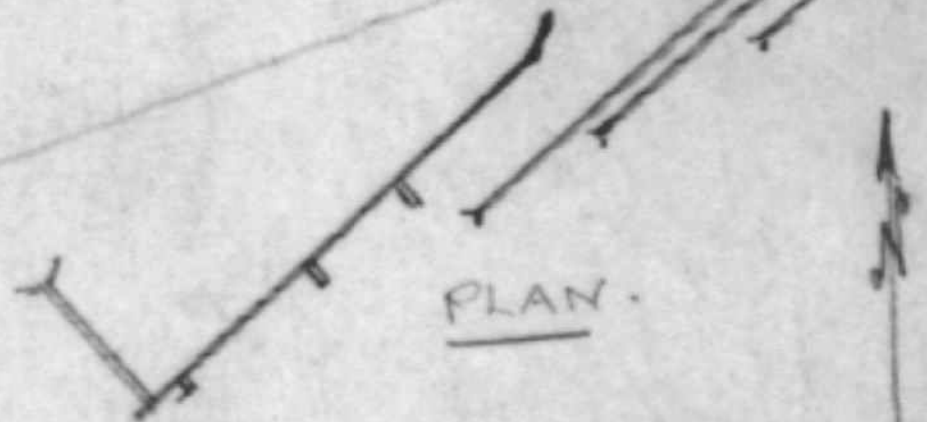

Sketch  
MOUNTAIN CON.  
1" = 200'

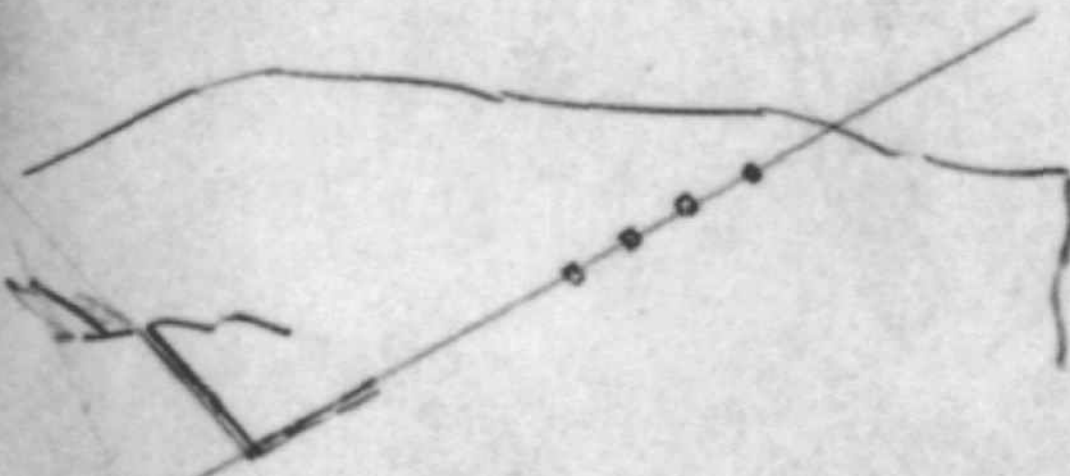

END SECTION

61062

