
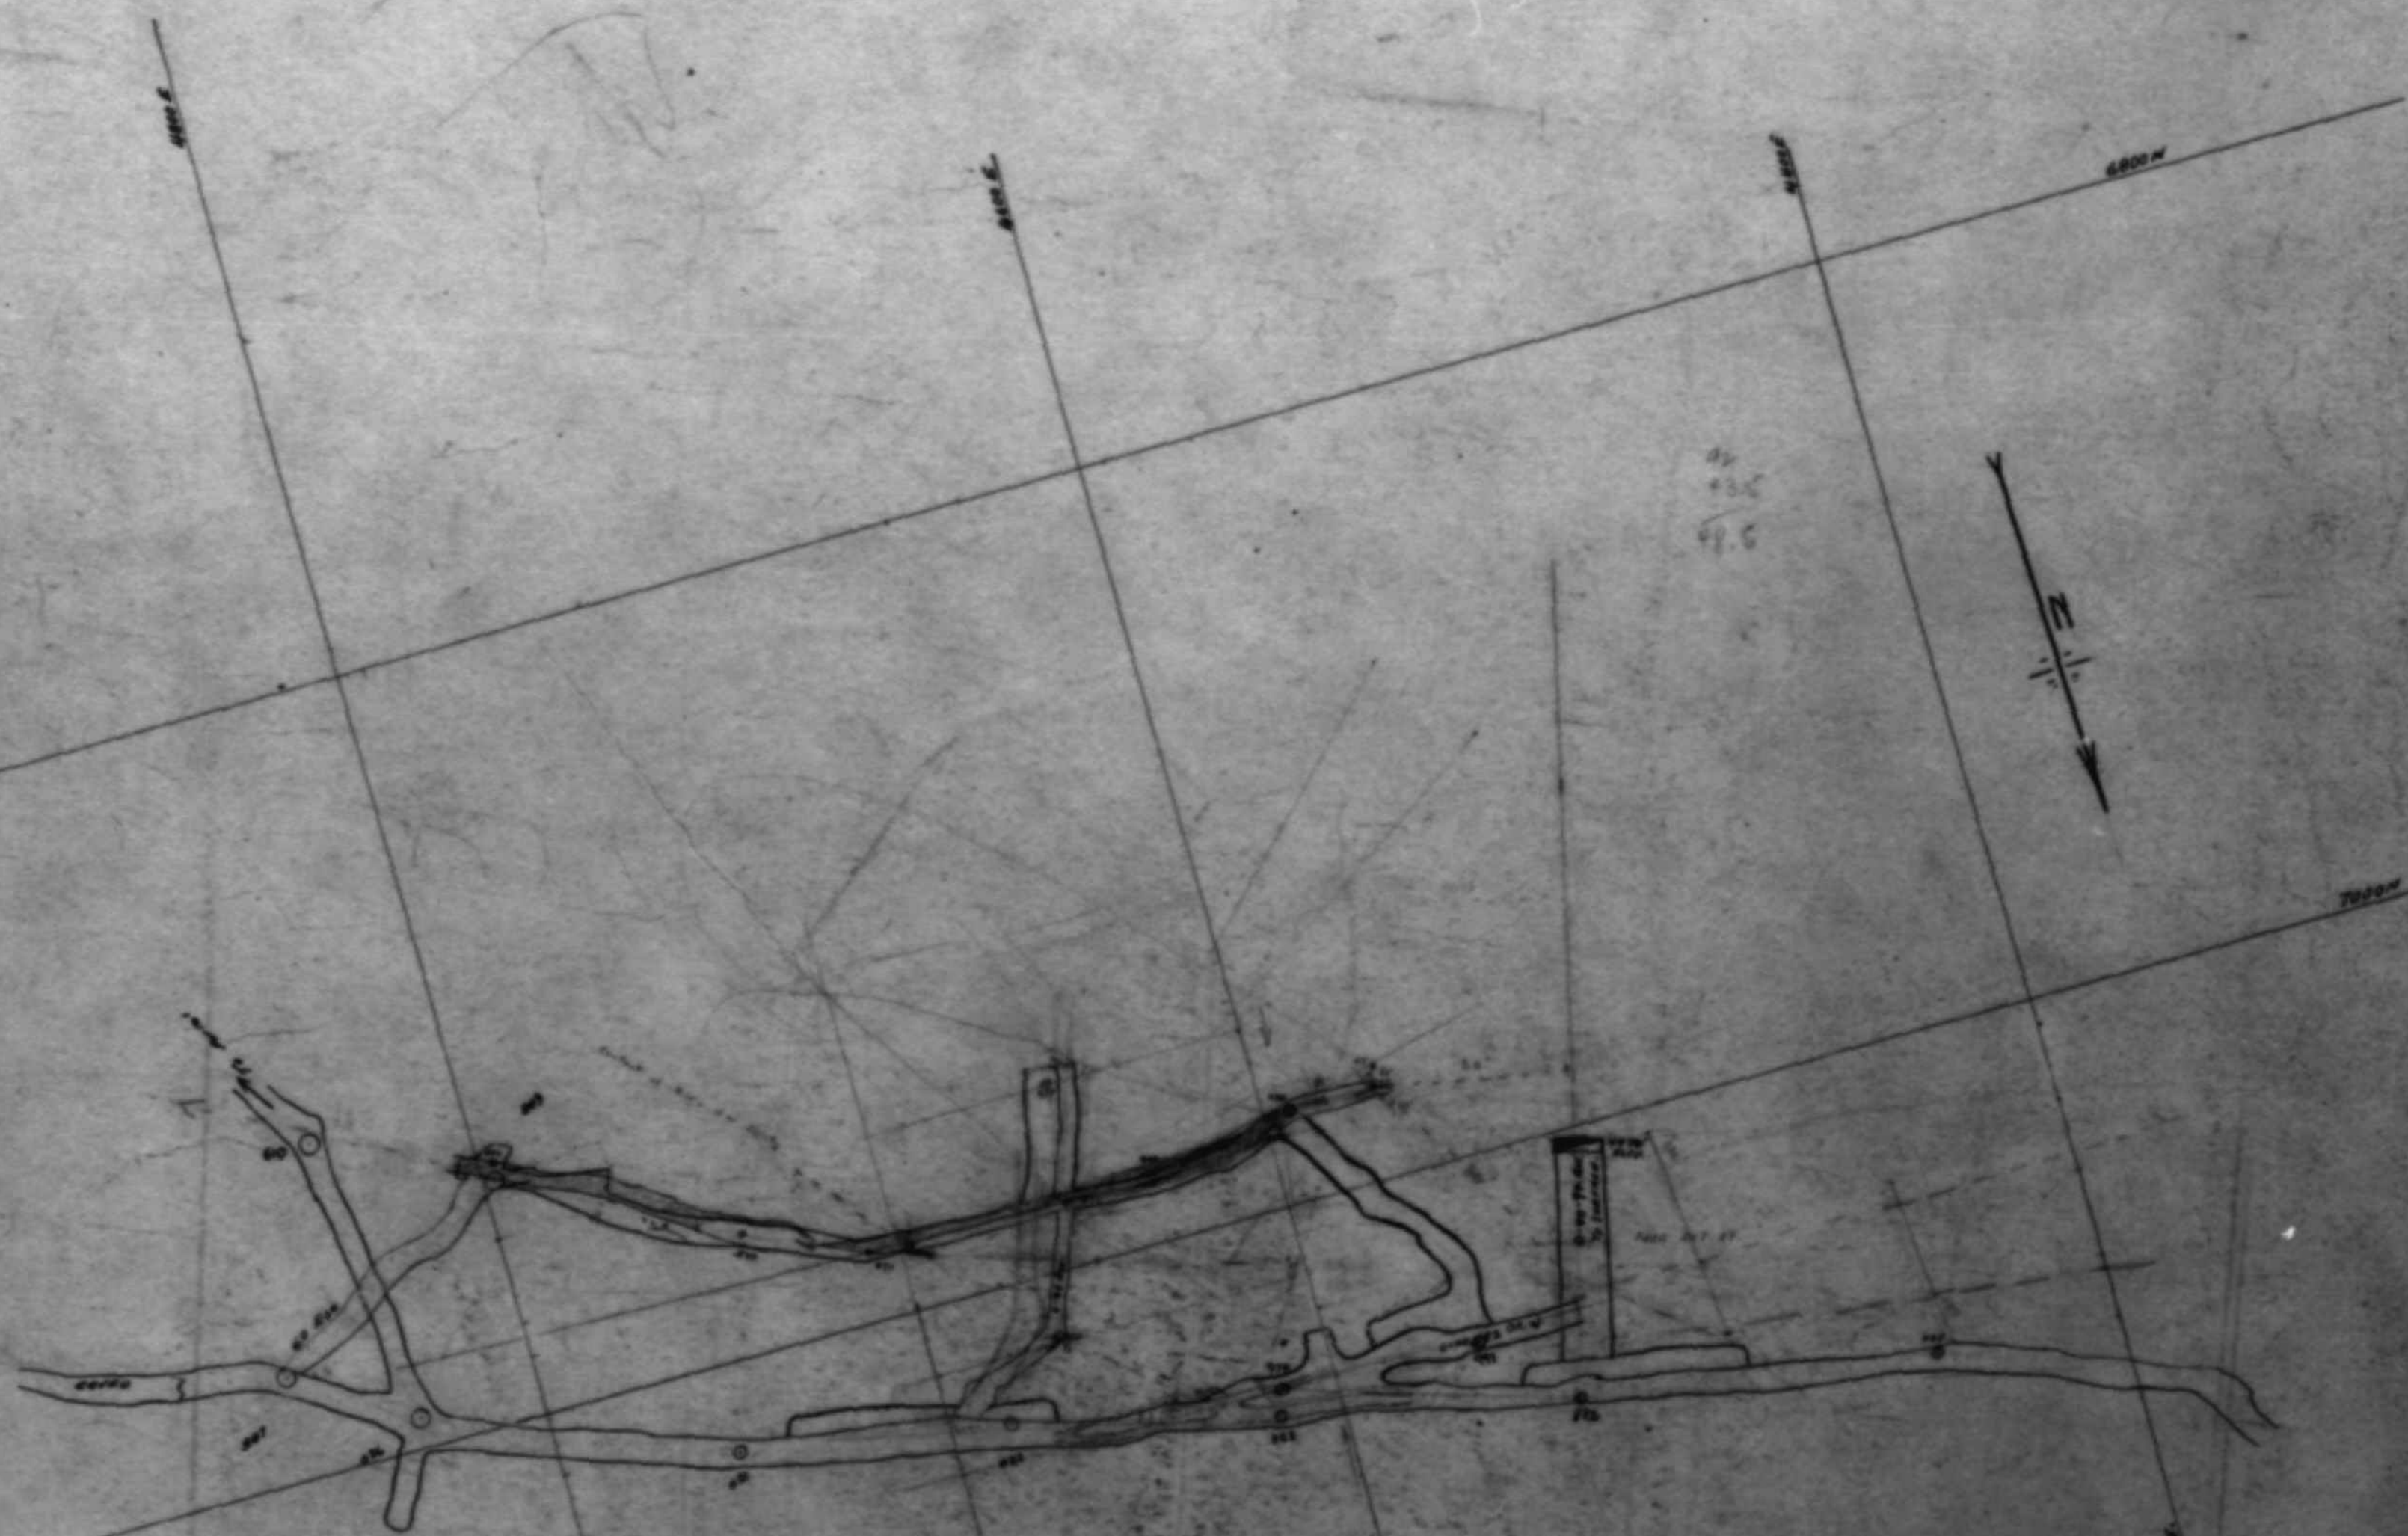


ESI

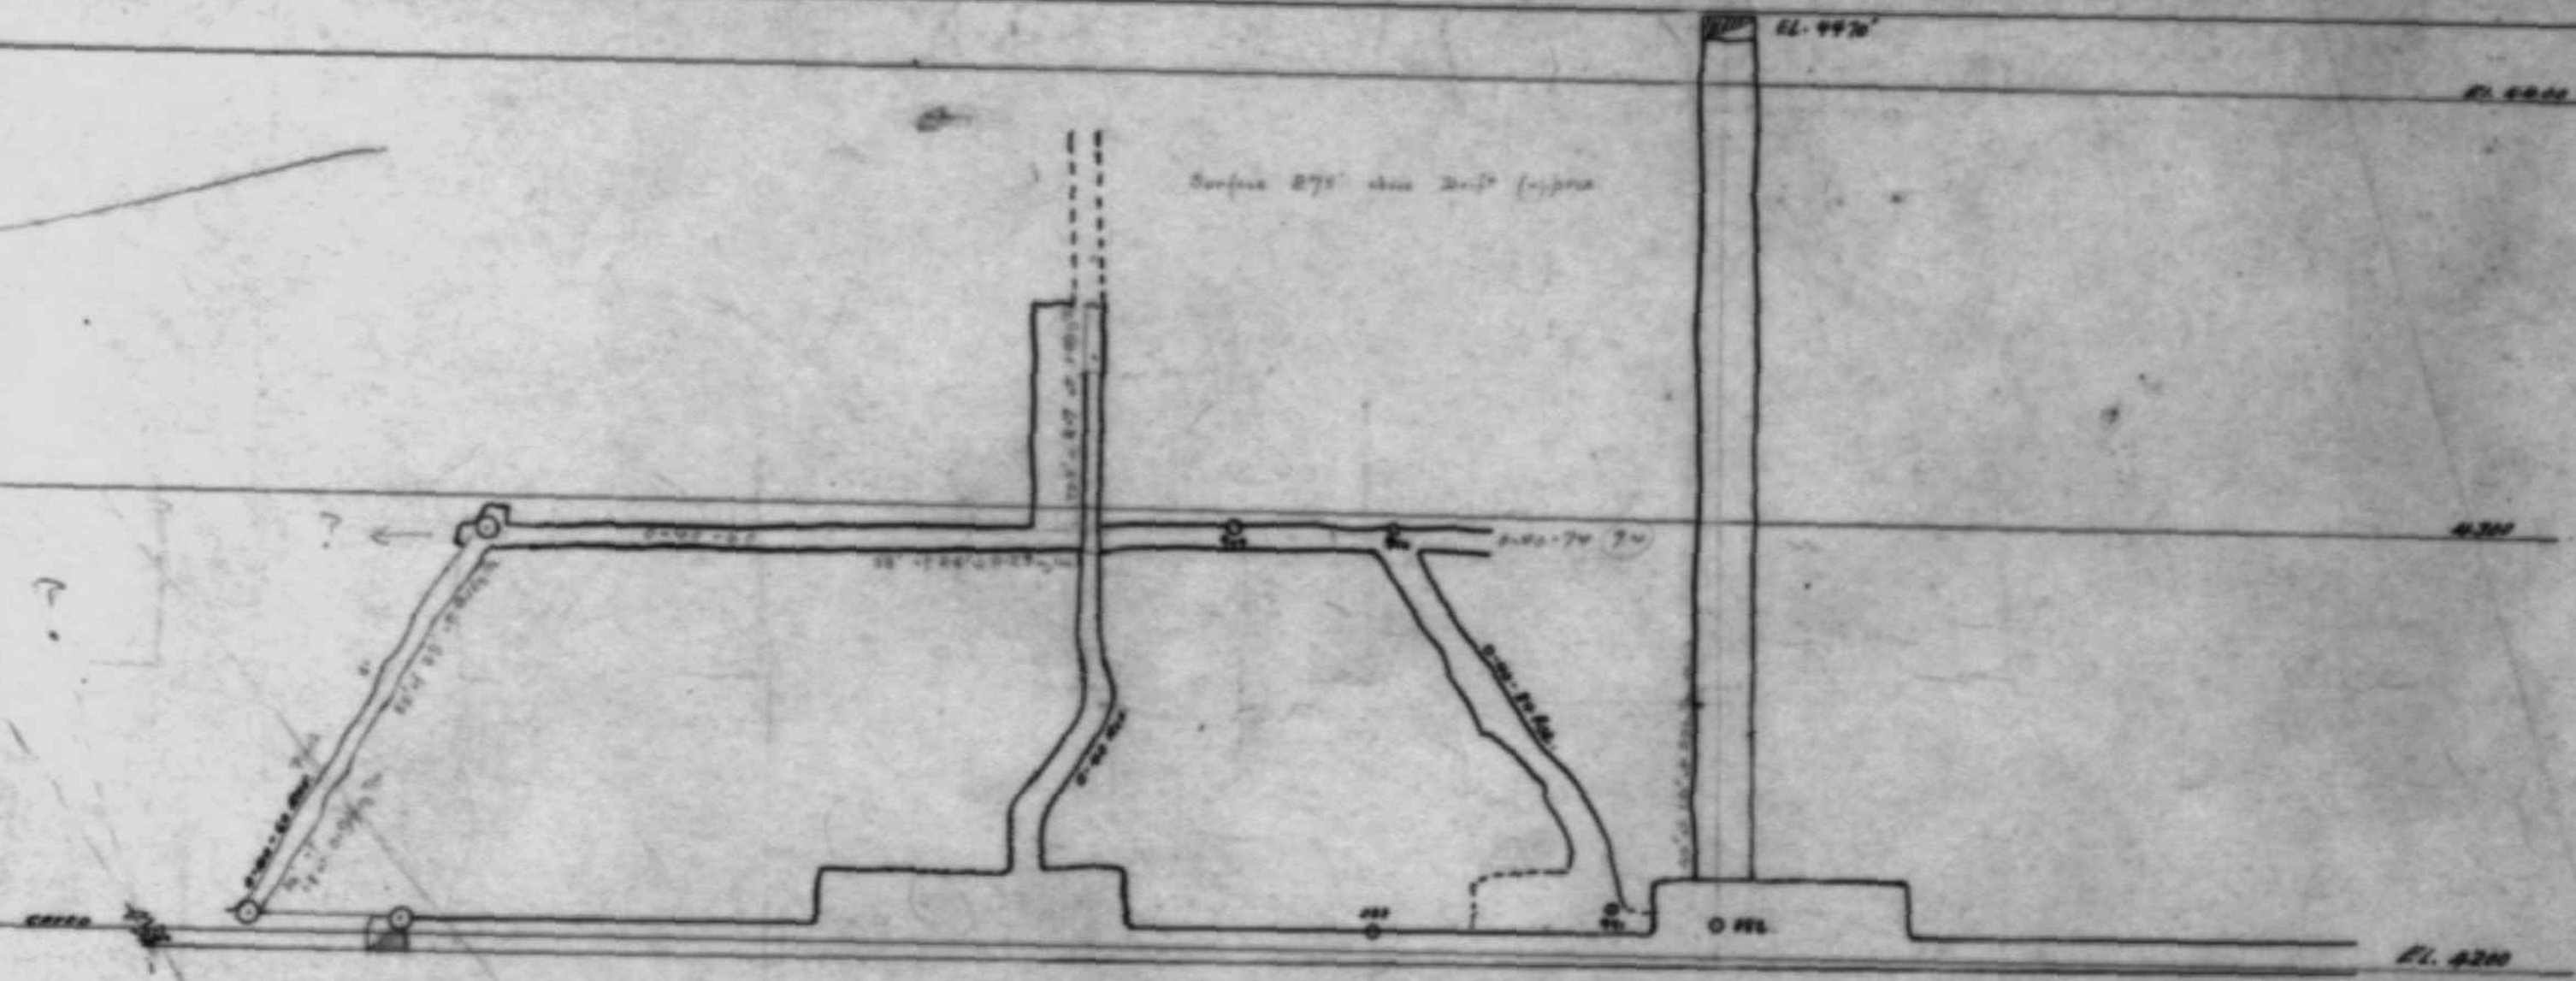

- Shaft
- Shaft
- Shaft
- Shaft

TAYLOR TUNNEL 0-LEVEL
 PLAN AND VERTICAL SECTION
 SHOWING BENCH AND SURFACE DRIVE
 SCALE 1" = 50'

61657

61657

ESI