


ELEV. APPROX 6800'

OLD CROSS CUT
THAT PROVIDED
WINTER ACCESS

OPEN TO LEVEL ABOVE
20 FEET FLOOR TO FLOOR

AREA FROM RAISE TO OPENING
HAS BEEN STOWED OUT TO ORE
WIDTH - AND THEN BACK OF
DRIFT WAS TIMBERED TIGHT.

RAISE WITH SHUTE

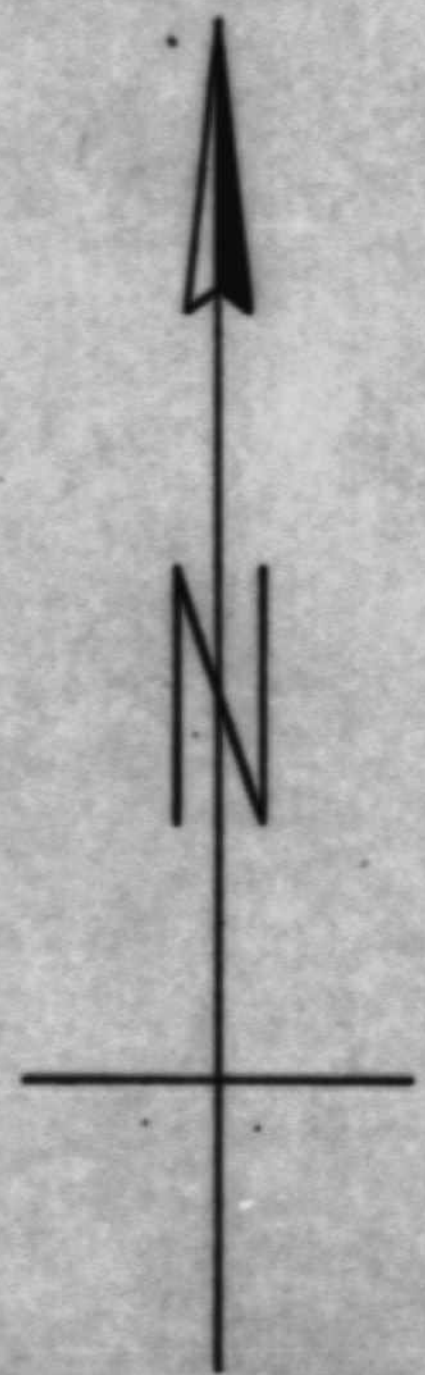

61791

DATE: AUG. 31-66	HILROY MINES LTD. 360 HOMER ST., VANCOUVER, B.C.	SCALE: 1" = 20'
DRAWN: R.A.I.		MW-1
SURVEY: AUG. 26-66	PLAN OF MAIN DRIFT LEVEL ON WINONA CROWN GRANT CLAIM	
TAPE & BRUNTON		