


No. 2 TUNNEL

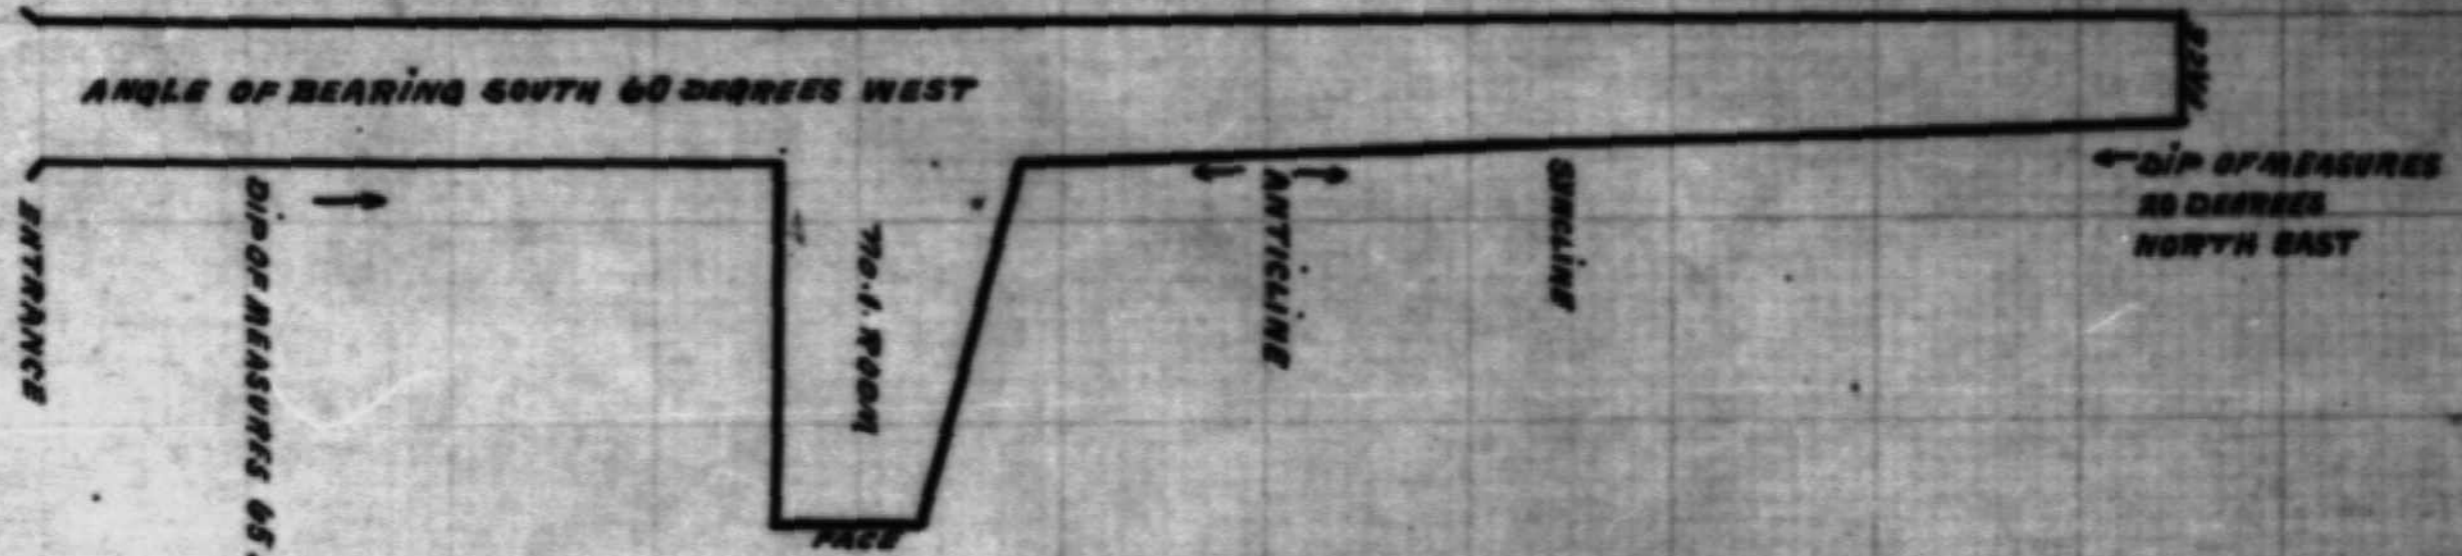

PLAN

showing WORKINGS OF NO. 2. TUNNEL

HAT CREEK

178539

178539

TO ACCOMPANY REPORT OF
GEORGE WILKINSON