
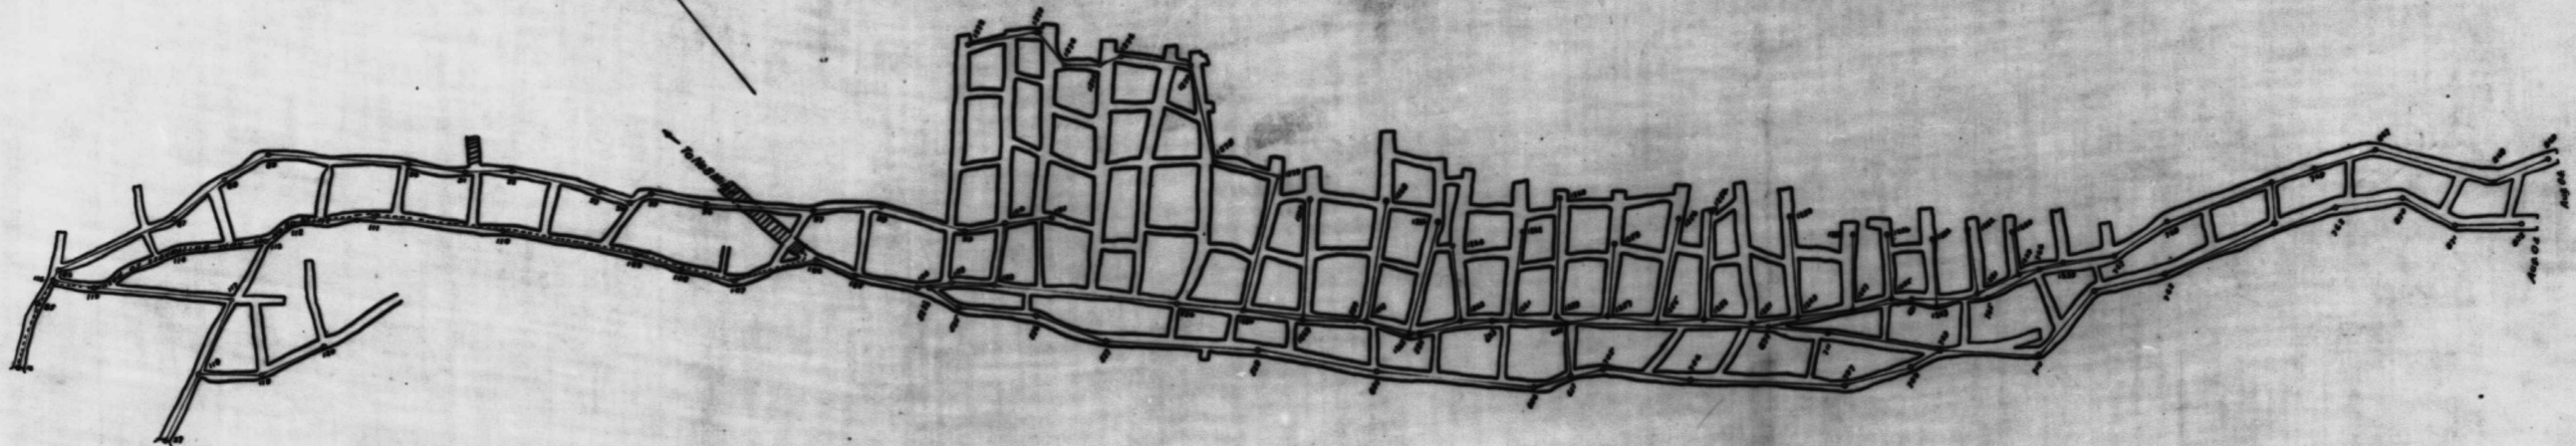


THE CROW'S NEST PASS COAL Co. Ltd.  
PLAN OF  
No. 9 MINE  
MICHEL.  
Scale. 100ft = 1 in.

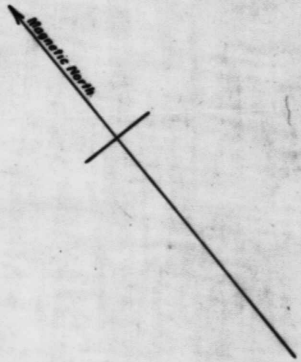

202234

202234