



CO-ORDINATES

STATION	LAT.	DEP.	ELEVATION
IP 1	10970.86	10282.64	2384.37
IP 2	10971.76	10183.29	2359.00
IP 3	10973.26	9937.65	2314.61
IP 4	10974.63	9741.13	2274.22
# CON 1	10972.37	10066.32	2340.75
# CON 2	10974.56	9751.71	2275.62

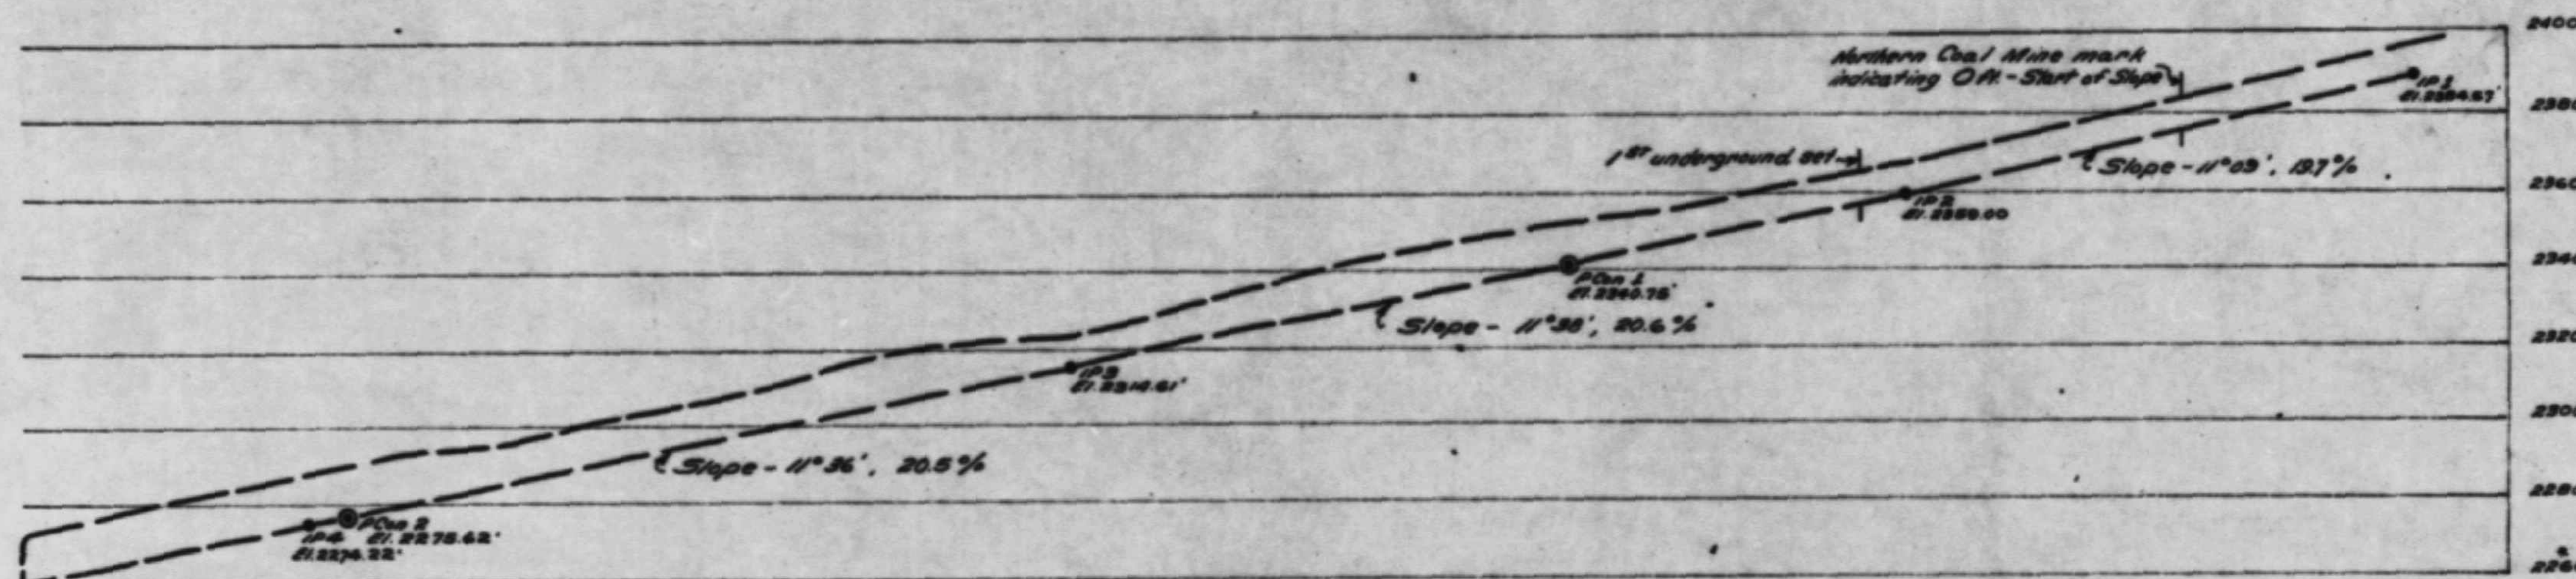

**SECTION ON LINE N89° 36' 05" W THROUGH
IP'S 1 TO 4 - LOOKING NORTH**

SCALE: HORIZ. 1 INCH = 40 FEET
VERT. 1 INCH = 40 FEET

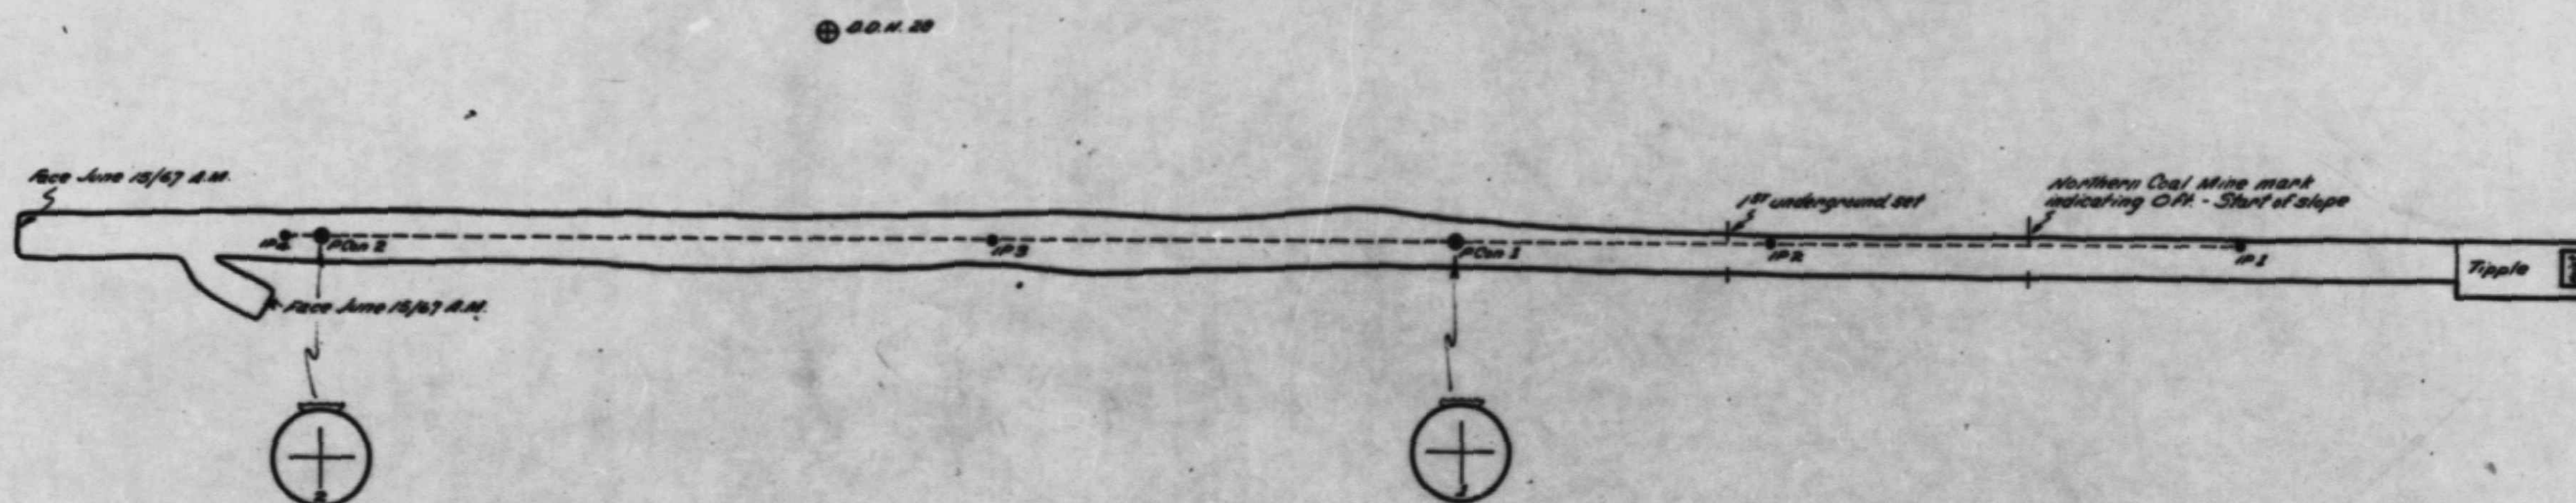

PLAN

SCALE: 1 INCH = 40 FEET

Elevations to Assumed Datum

202276

**INTERCOAL RESOURCES LTD.
GARRAWAY MINE**

**PLAN AND SECTION
OF MAIN SLOPE**

SCALE: AS SHOWN DATE: JUN 21/67 DRAWN BY: S.P.T

UNDERHILL & UNDERHILL
PROFESSIONAL ENGINEERS AND B.C. LAND SURVEYORS

DRAWING NUMBER
1139-4

[Signature]
S.C.L.S.
P. Eng.

June 21st 1967

DATE	REVISION	BY

202276