

60533


6180'

6140'


6100'

6260'

6220'

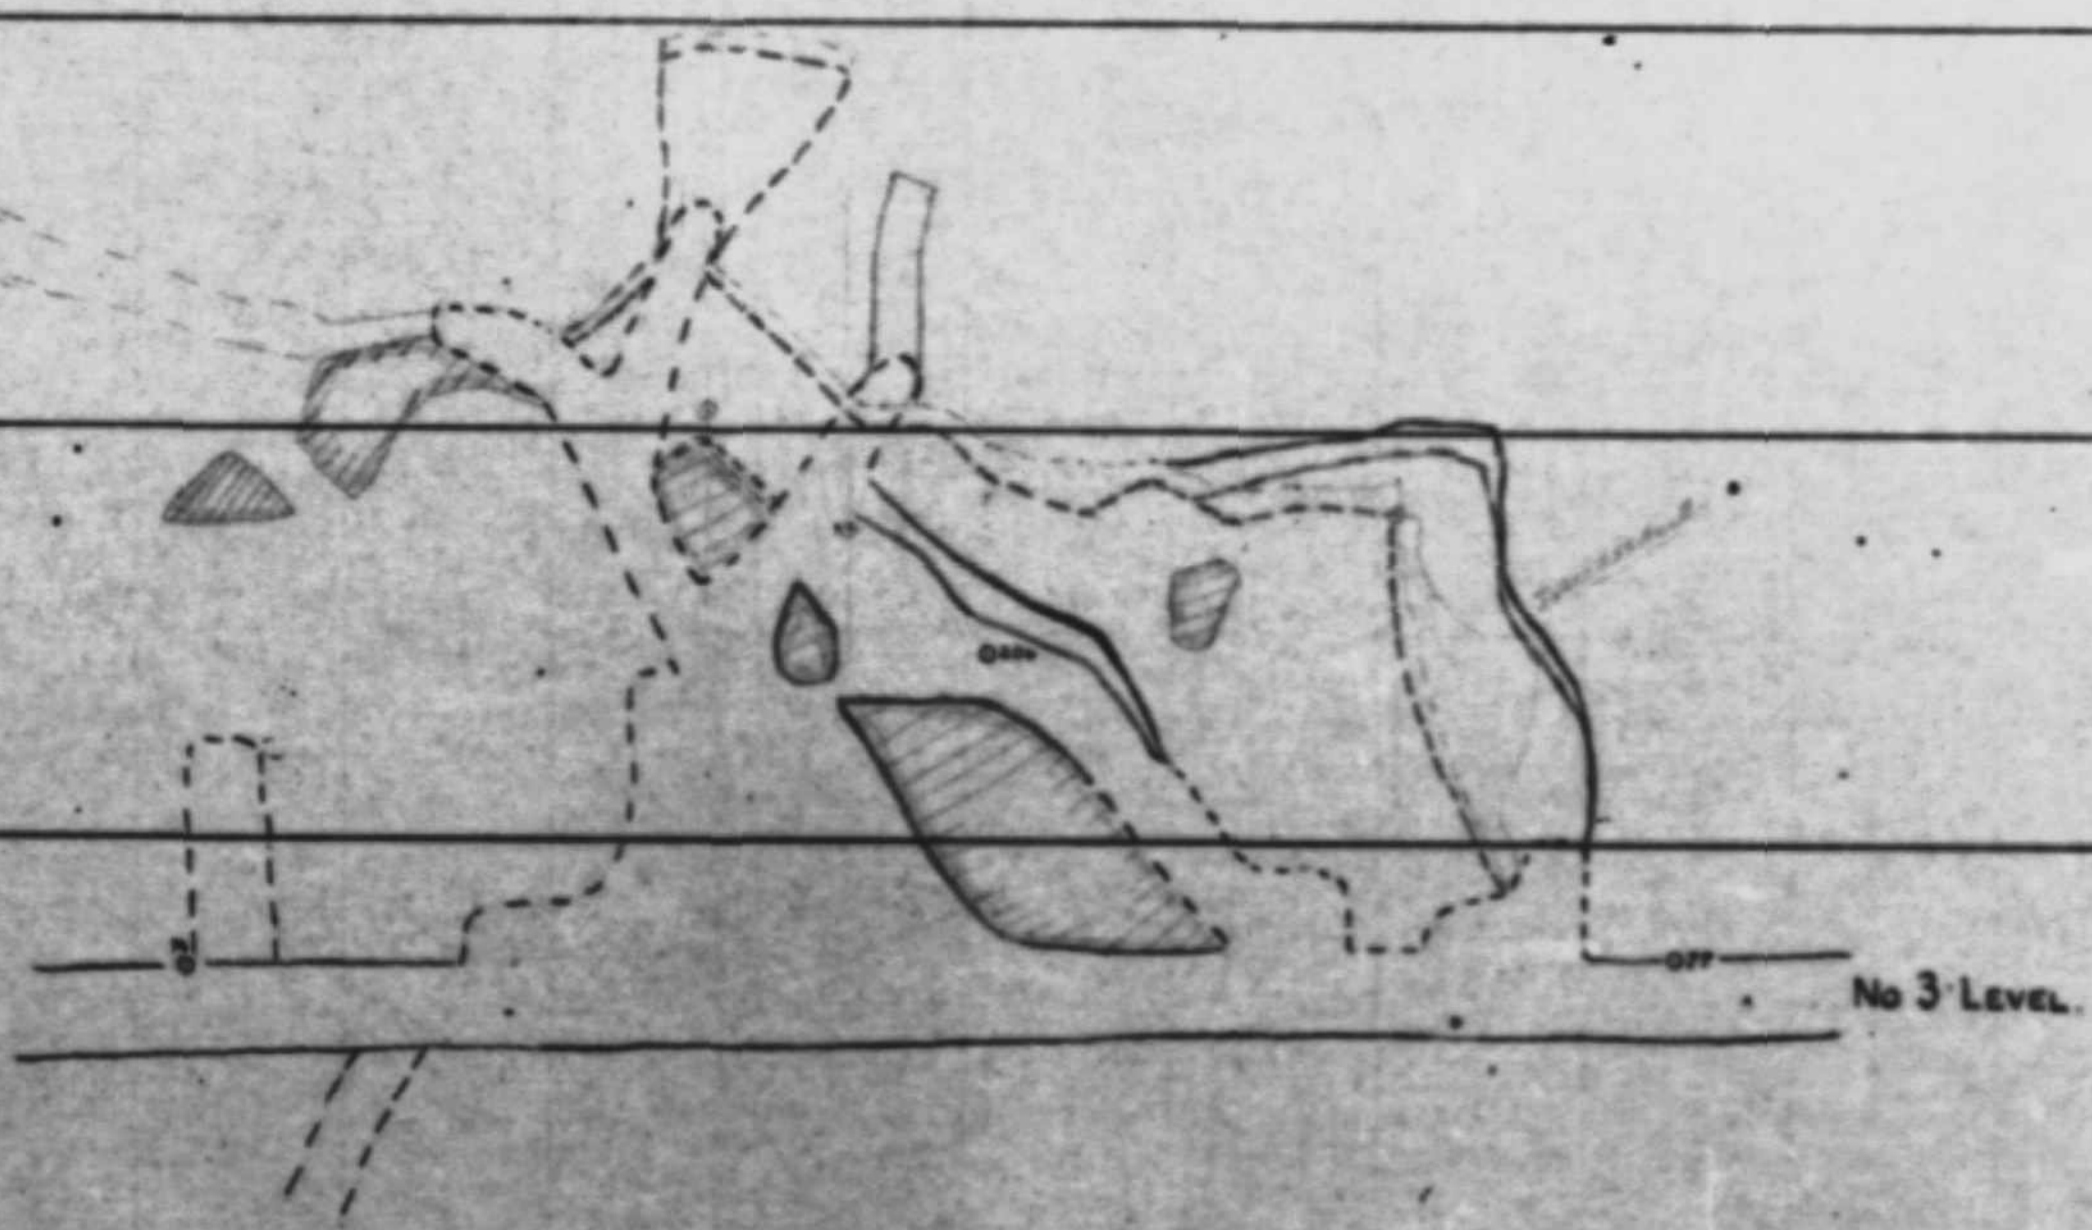

No 3 Level

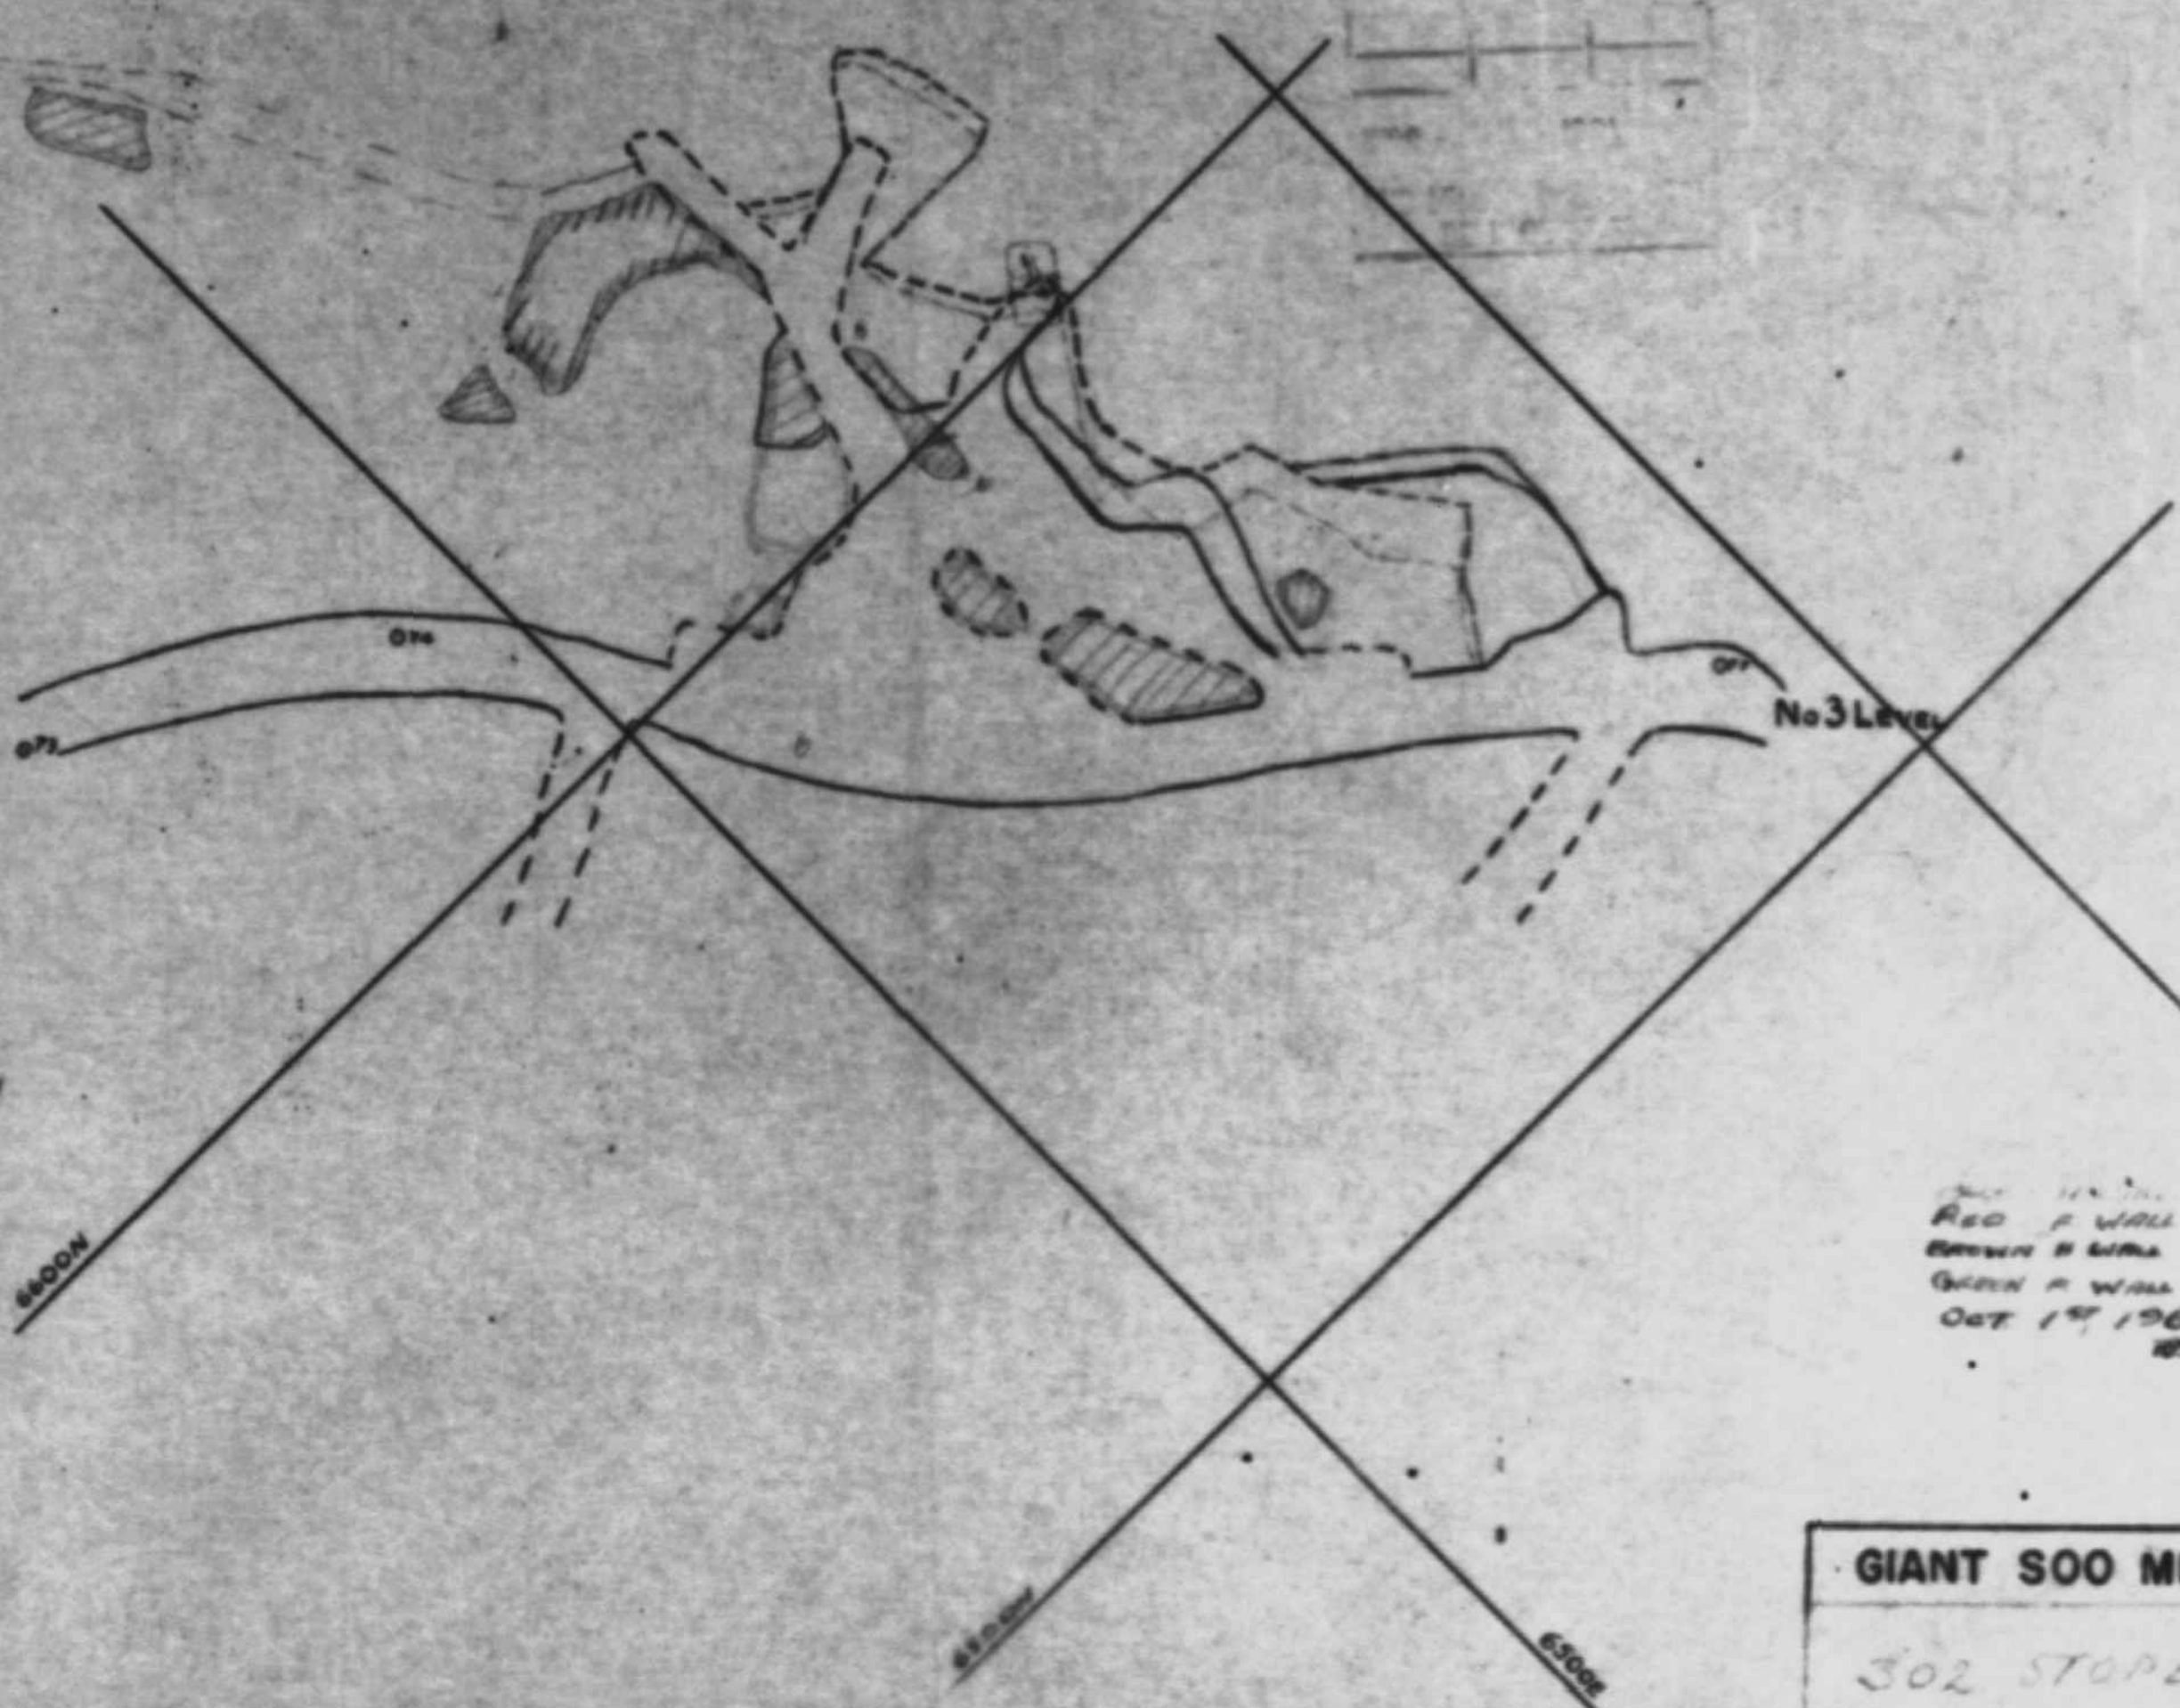

No 3 Level

Red p wall 30y 4/6
 Brown p wall 30y 4/6
 Green p wall 30y 4/6
 Oct 1st 1967
 85

GIANT SOO MINES LTD.	
302 STOPE S 4	
SCALE 1" = 20'	ELEV 6260 To 6380'
DRAWN W.B.J.	CHECKED
DATE Nov 23, 1966	

60536
 5

60533

60536