


PLAN.

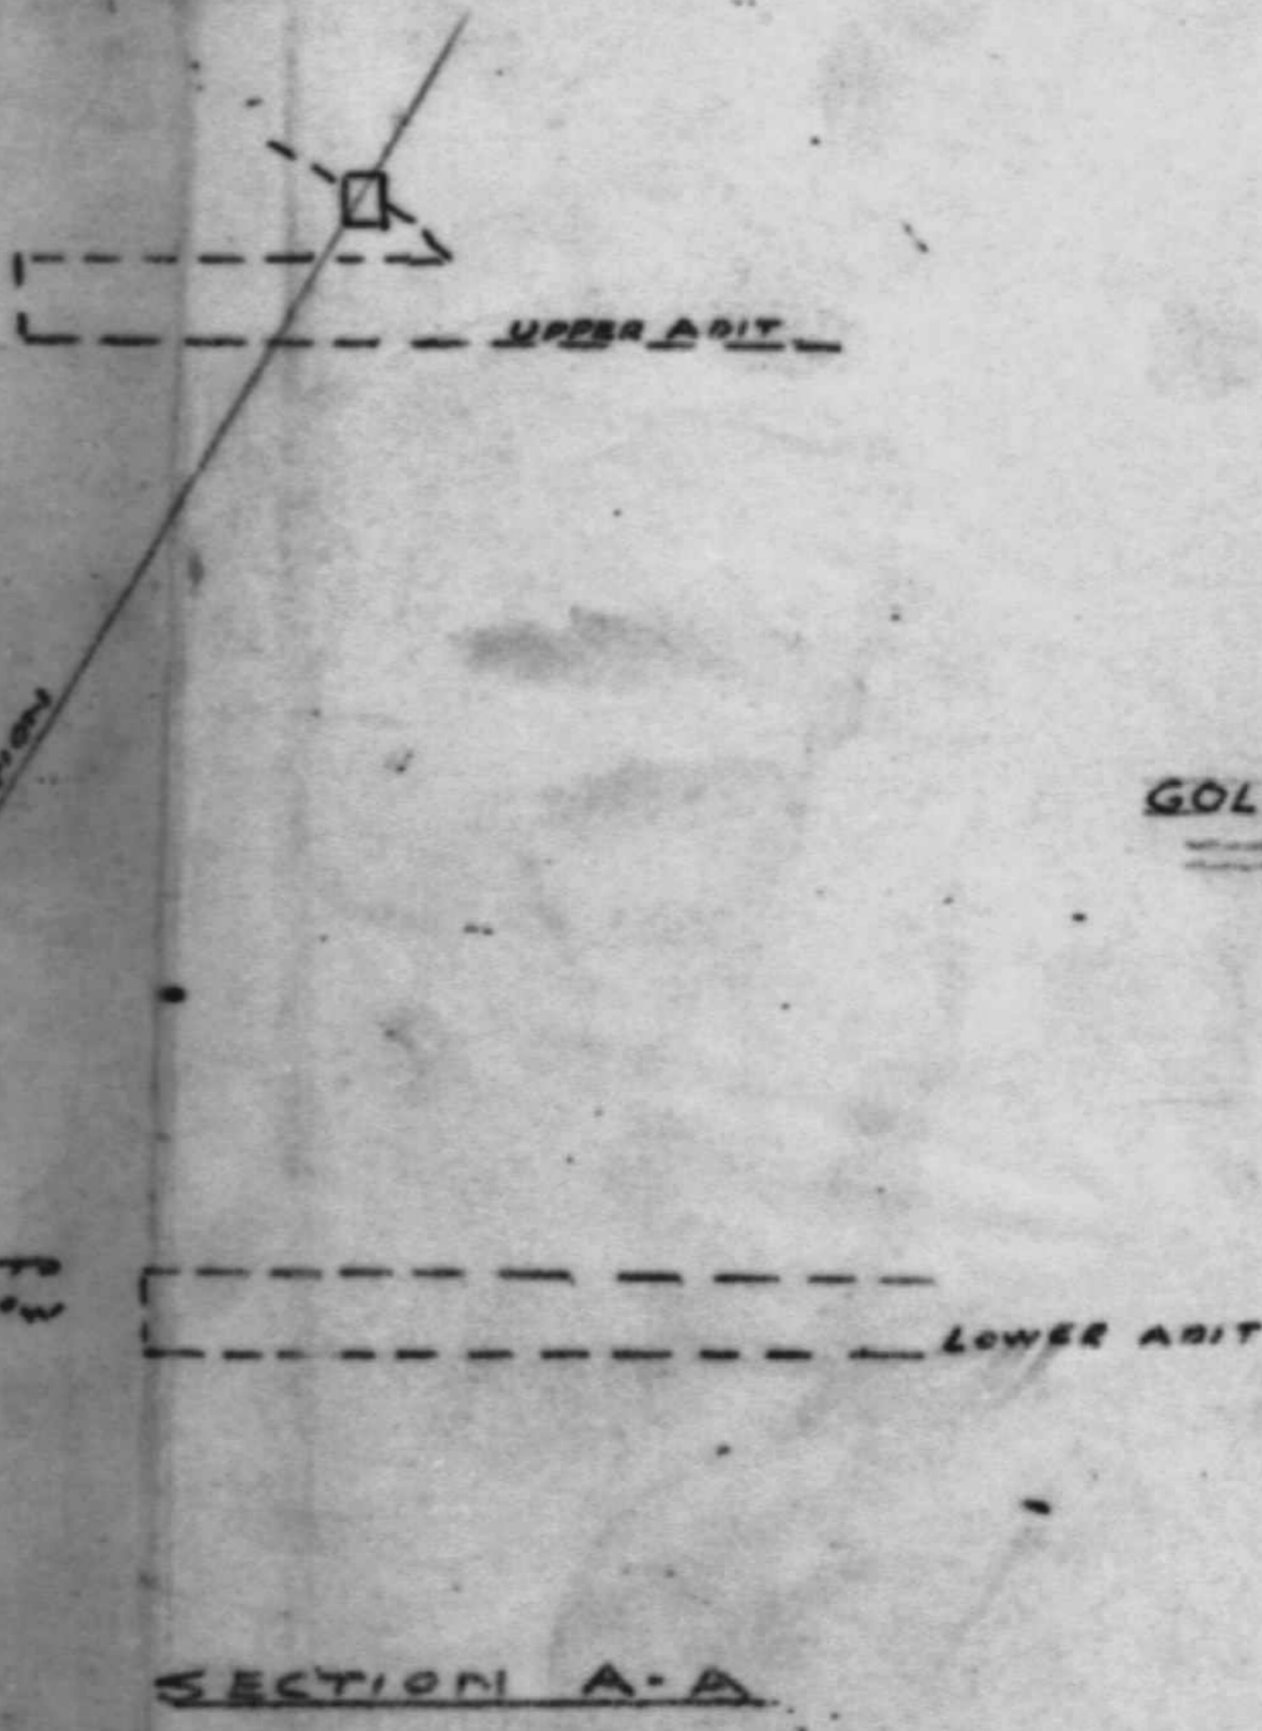

SECTION A-A

GOLDEN LEAF

2300'

GOLDEN LEAF WORKINGS  
TRAIL CREEK DIST.  
SCALE 1"=25'

Golden Leaf  
18