


DAVIS-KEAYS MINING CO. LTD.

LEVEL PLANS EAGLE MINE

SCALE: 1" = 400'
MAY 1971

REF. LINE 7300 LEVEL

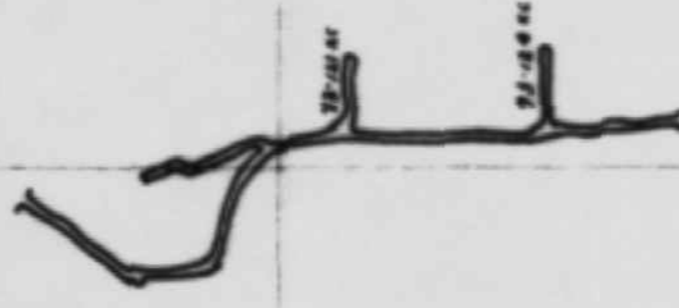



REF. LINE 6950 LEVEL



REF. LINE 6400 LEVEL



REF. LINE 5950 LEVEL

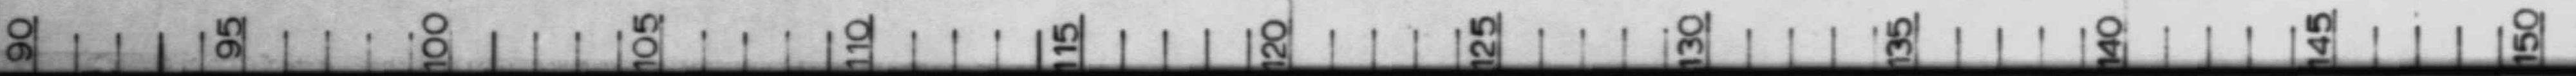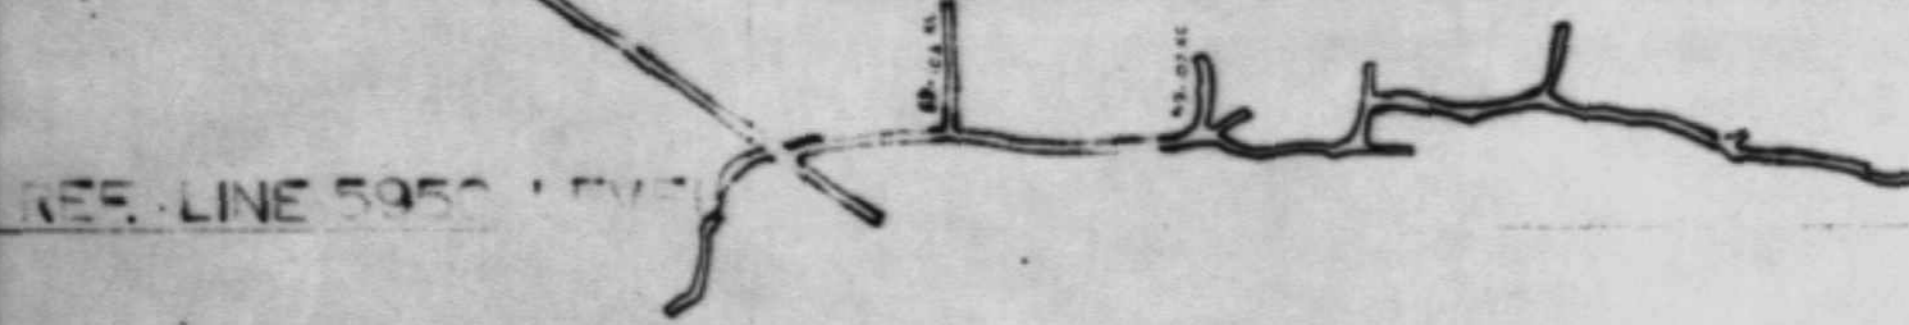

DAVIS-KEAYS MINING CO. LTD.



LONGITUDINAL SECTION EAGLE MINE

SCALE: 1" = 400'
MAY 1971

EL 7000

EL 6000

EL 5000

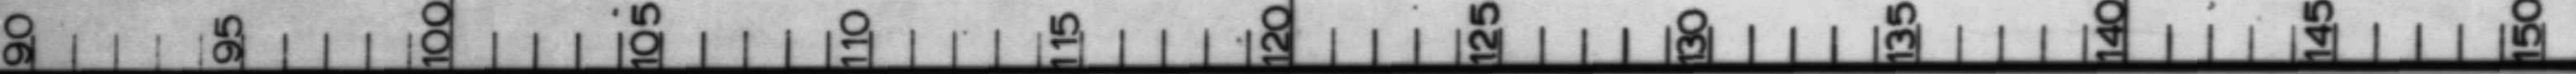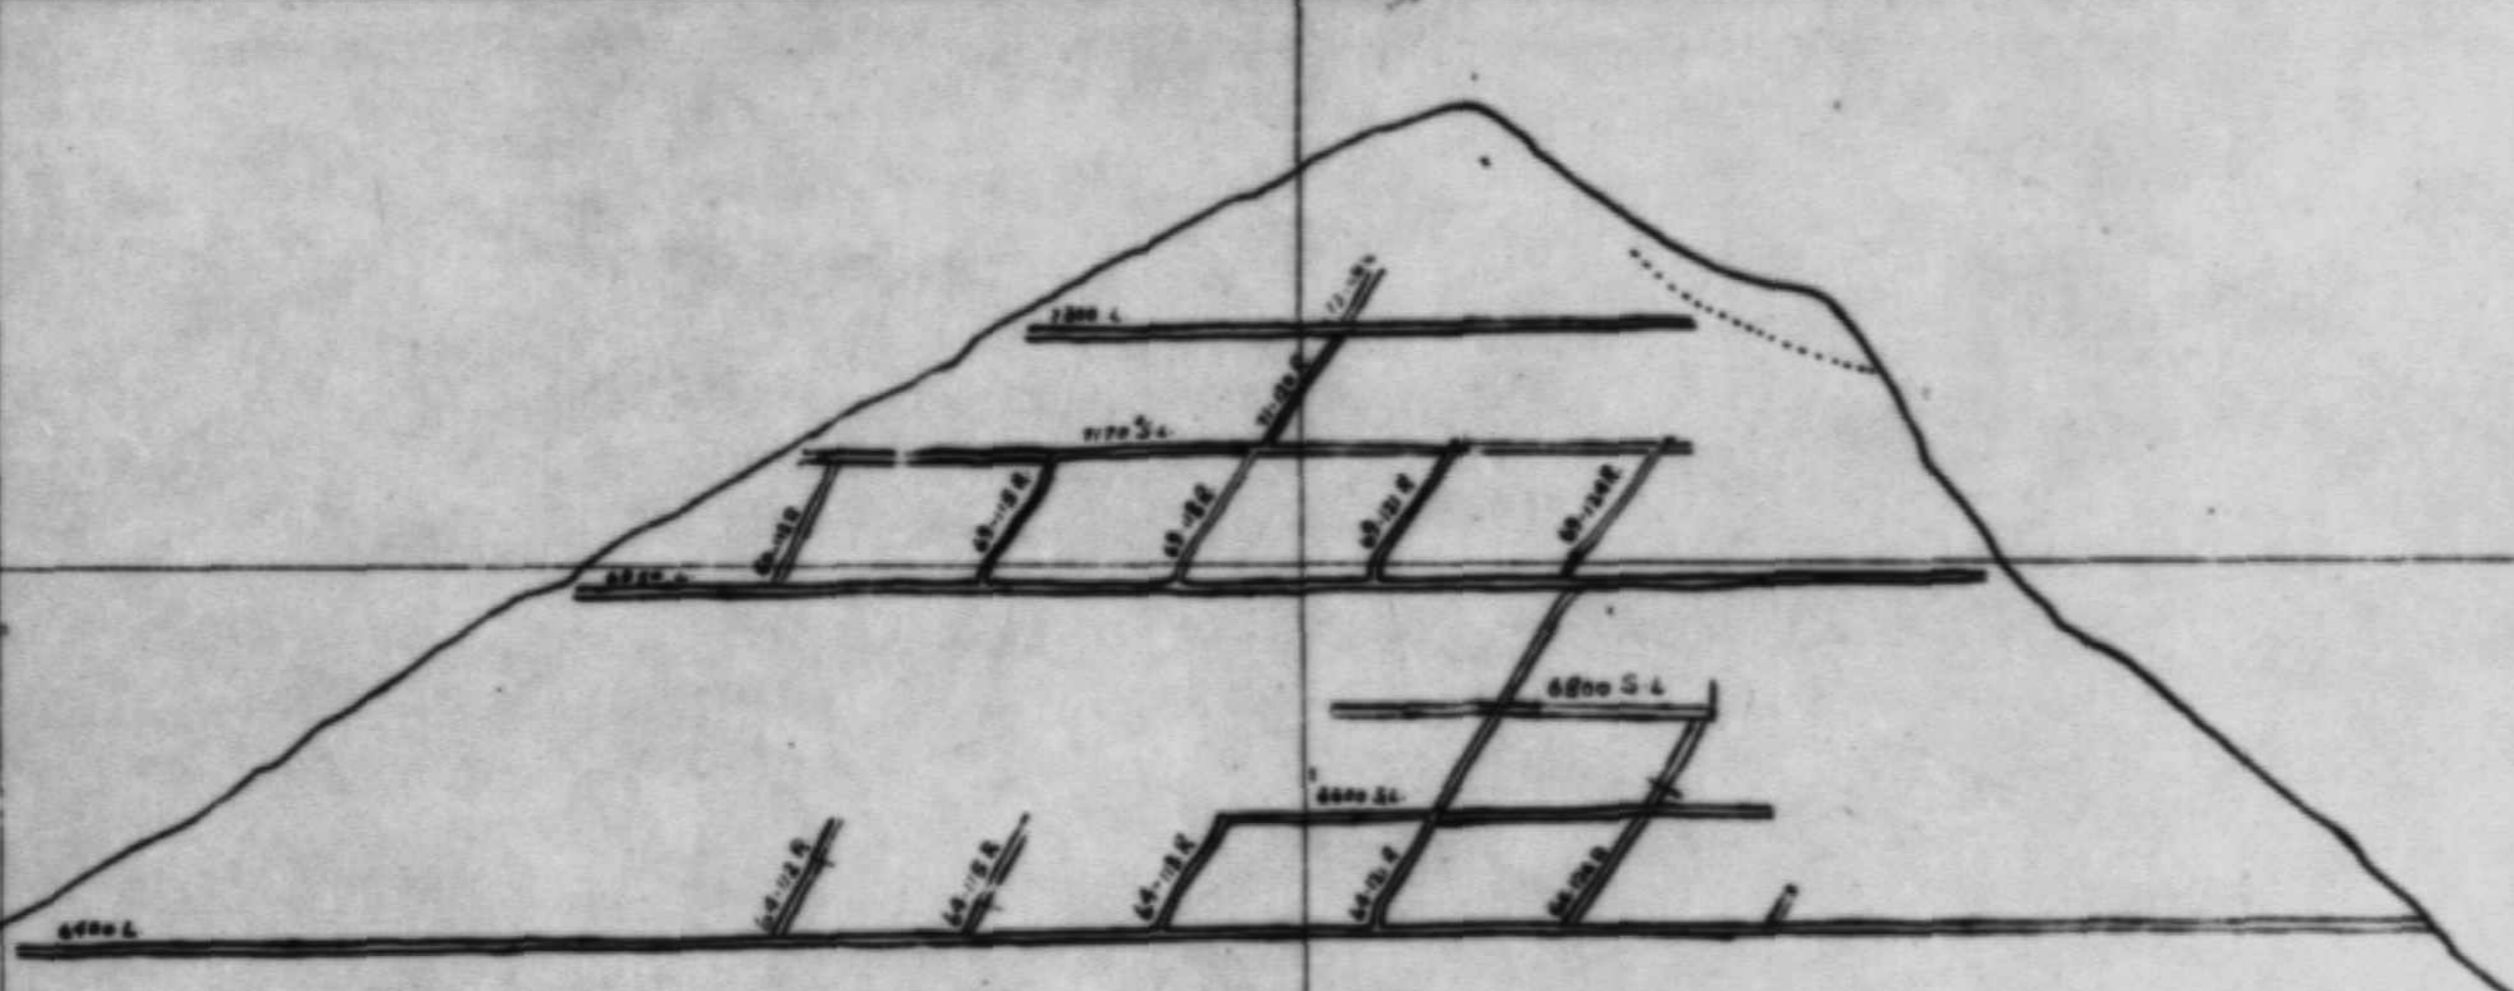

DAVIS-KEAYS MINING CO. LTD.

LONGIT. SECT. & LEVEL PLAN EAGLE MINE

SCALE: 1" = 400'

