


HARTNEY

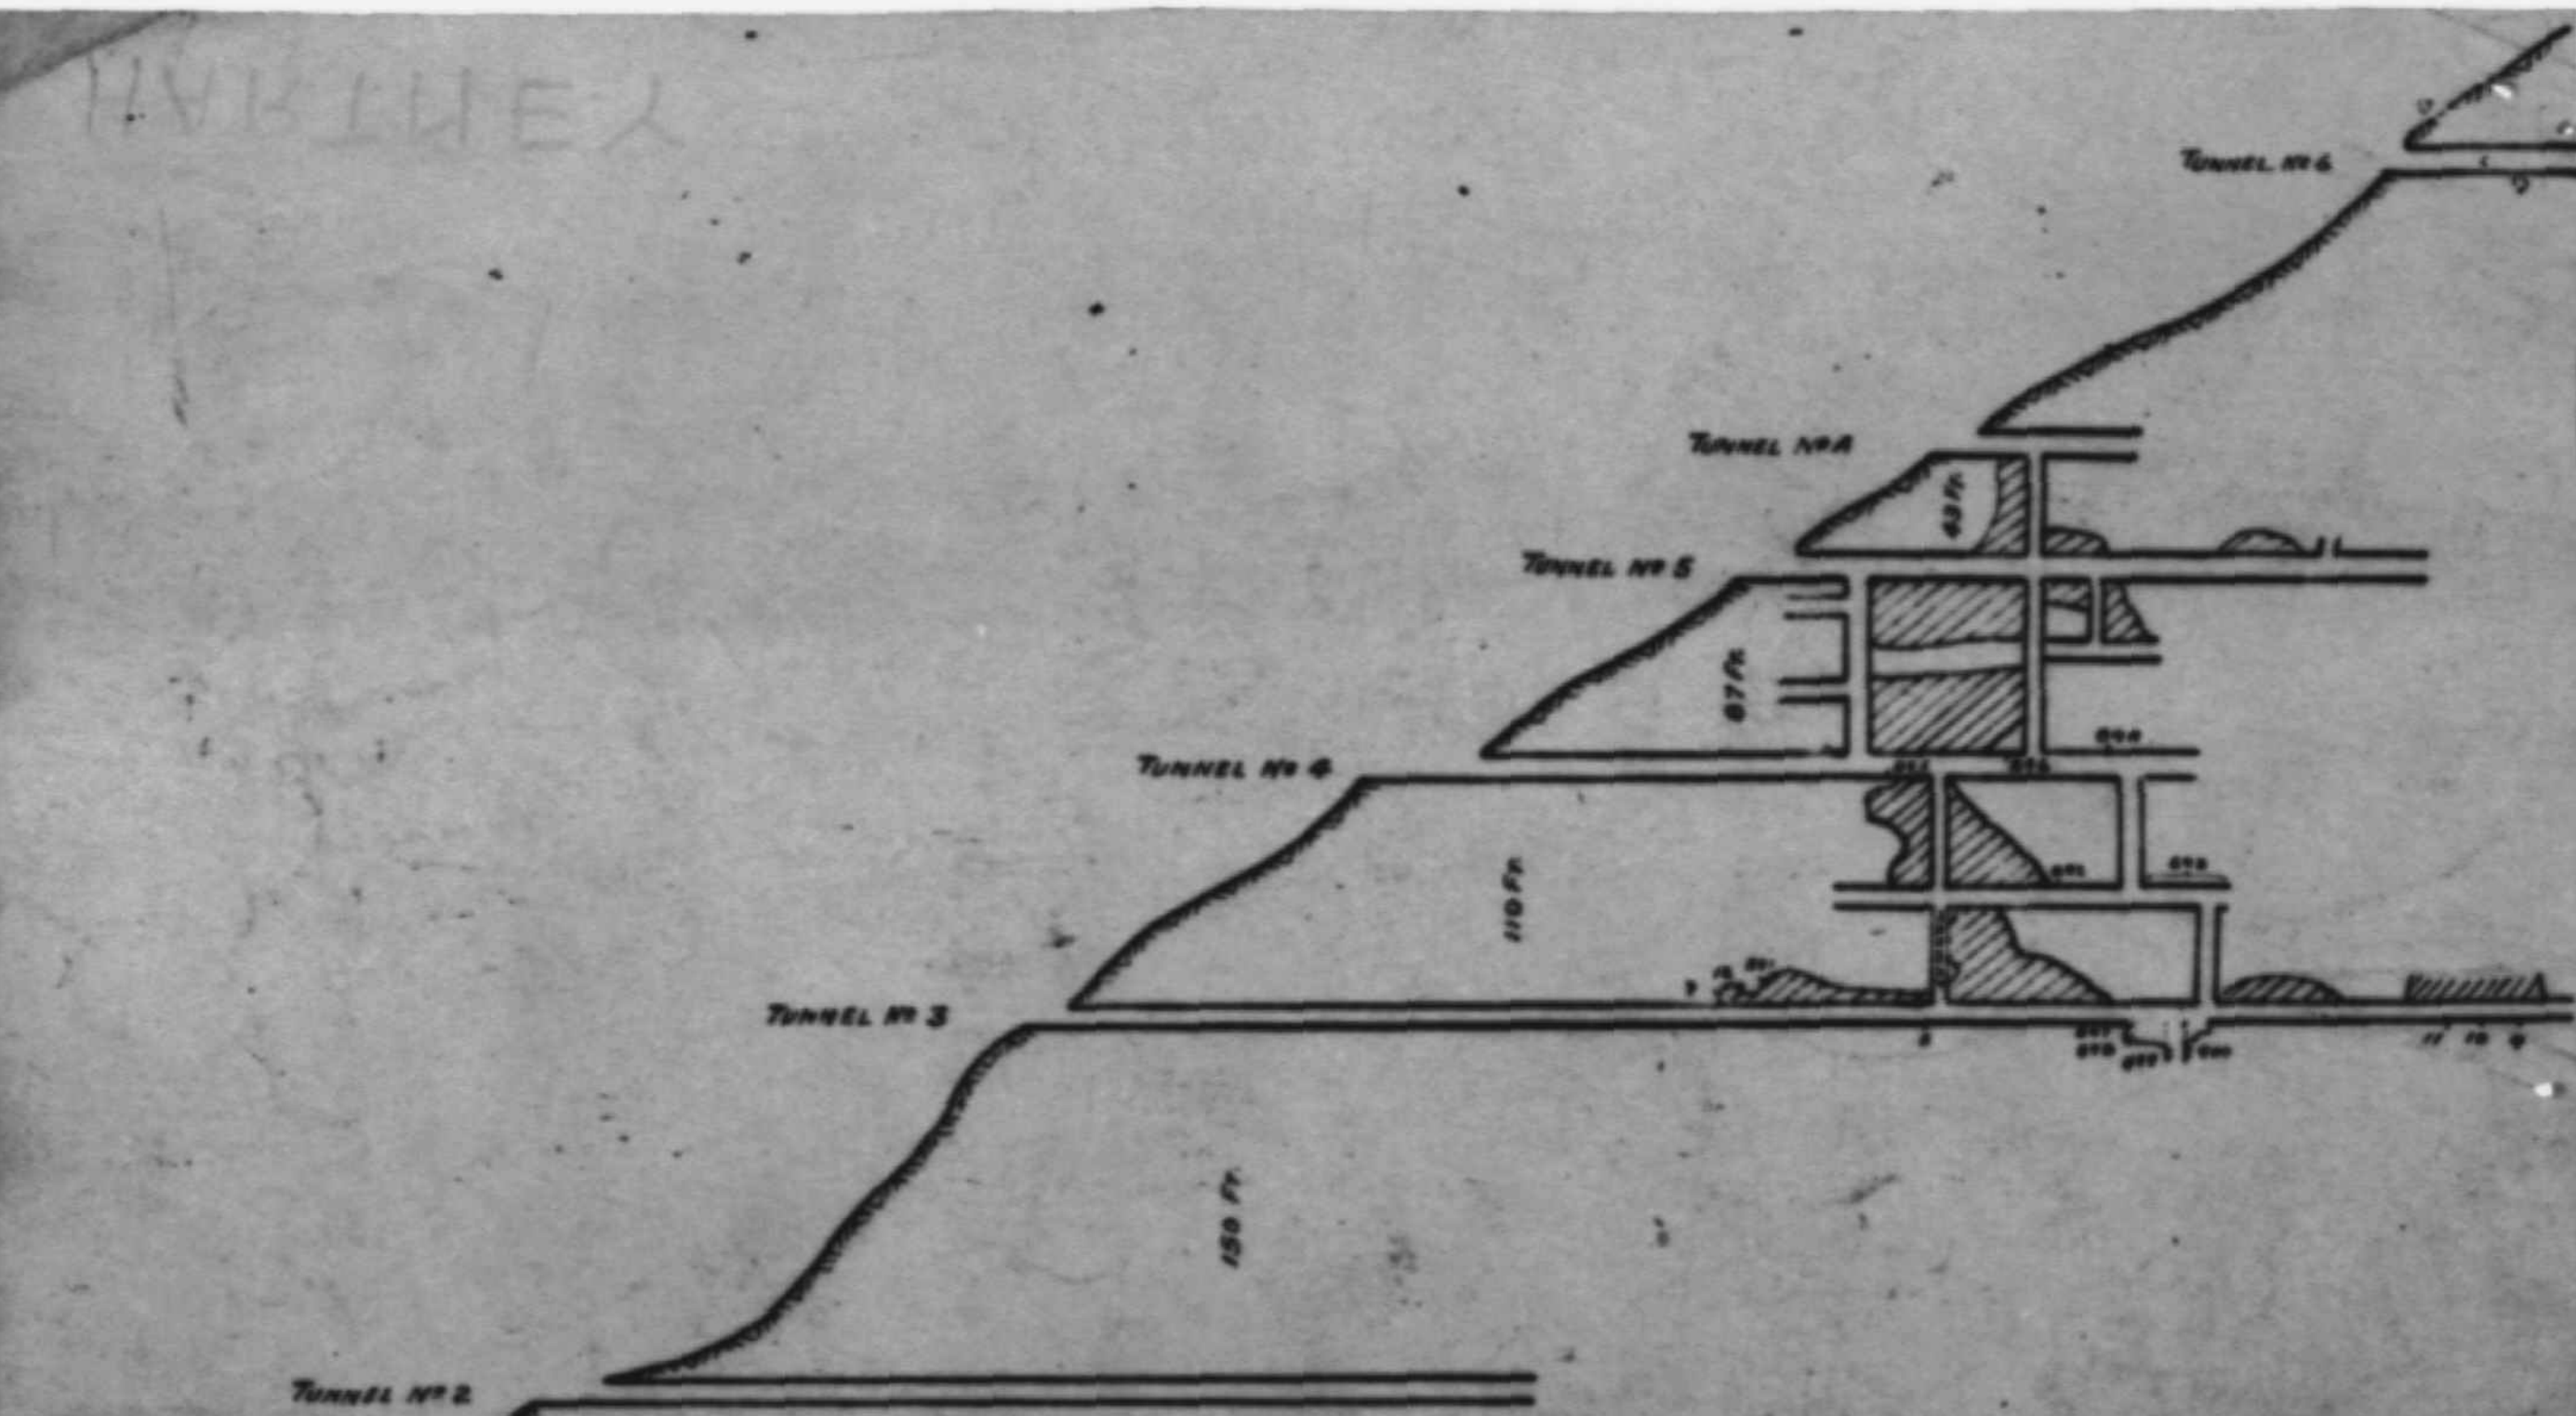

LONGITUDINAL SECTION
 HARTNEY GROUP
 NEW DENVER, B.C.
 SCALE: 1" = 100'

*Copied from Sketch by C.H. Palmer-Jr. M.E. April 1918.
 NE Tunnel probably not advanced since that date.
 Some stoping probably done since that date.*

*Received Dec 12th 1946
 James Orskow
 Chief Inspector of Mines*

60700