

Plan of Sage Mine Workings


GEOTECHNICAL ASSESSMENT
OF THE ABANDONED
SAGE MINE WORKINGS

Island
Geotechnical Services Ltd.
306 477 WALLACE ST. NANAIMO B.C.
PHONE 754-3288

OCT. 1986

752959

VERTICAL SCALE SAME AS HORIZONTAL

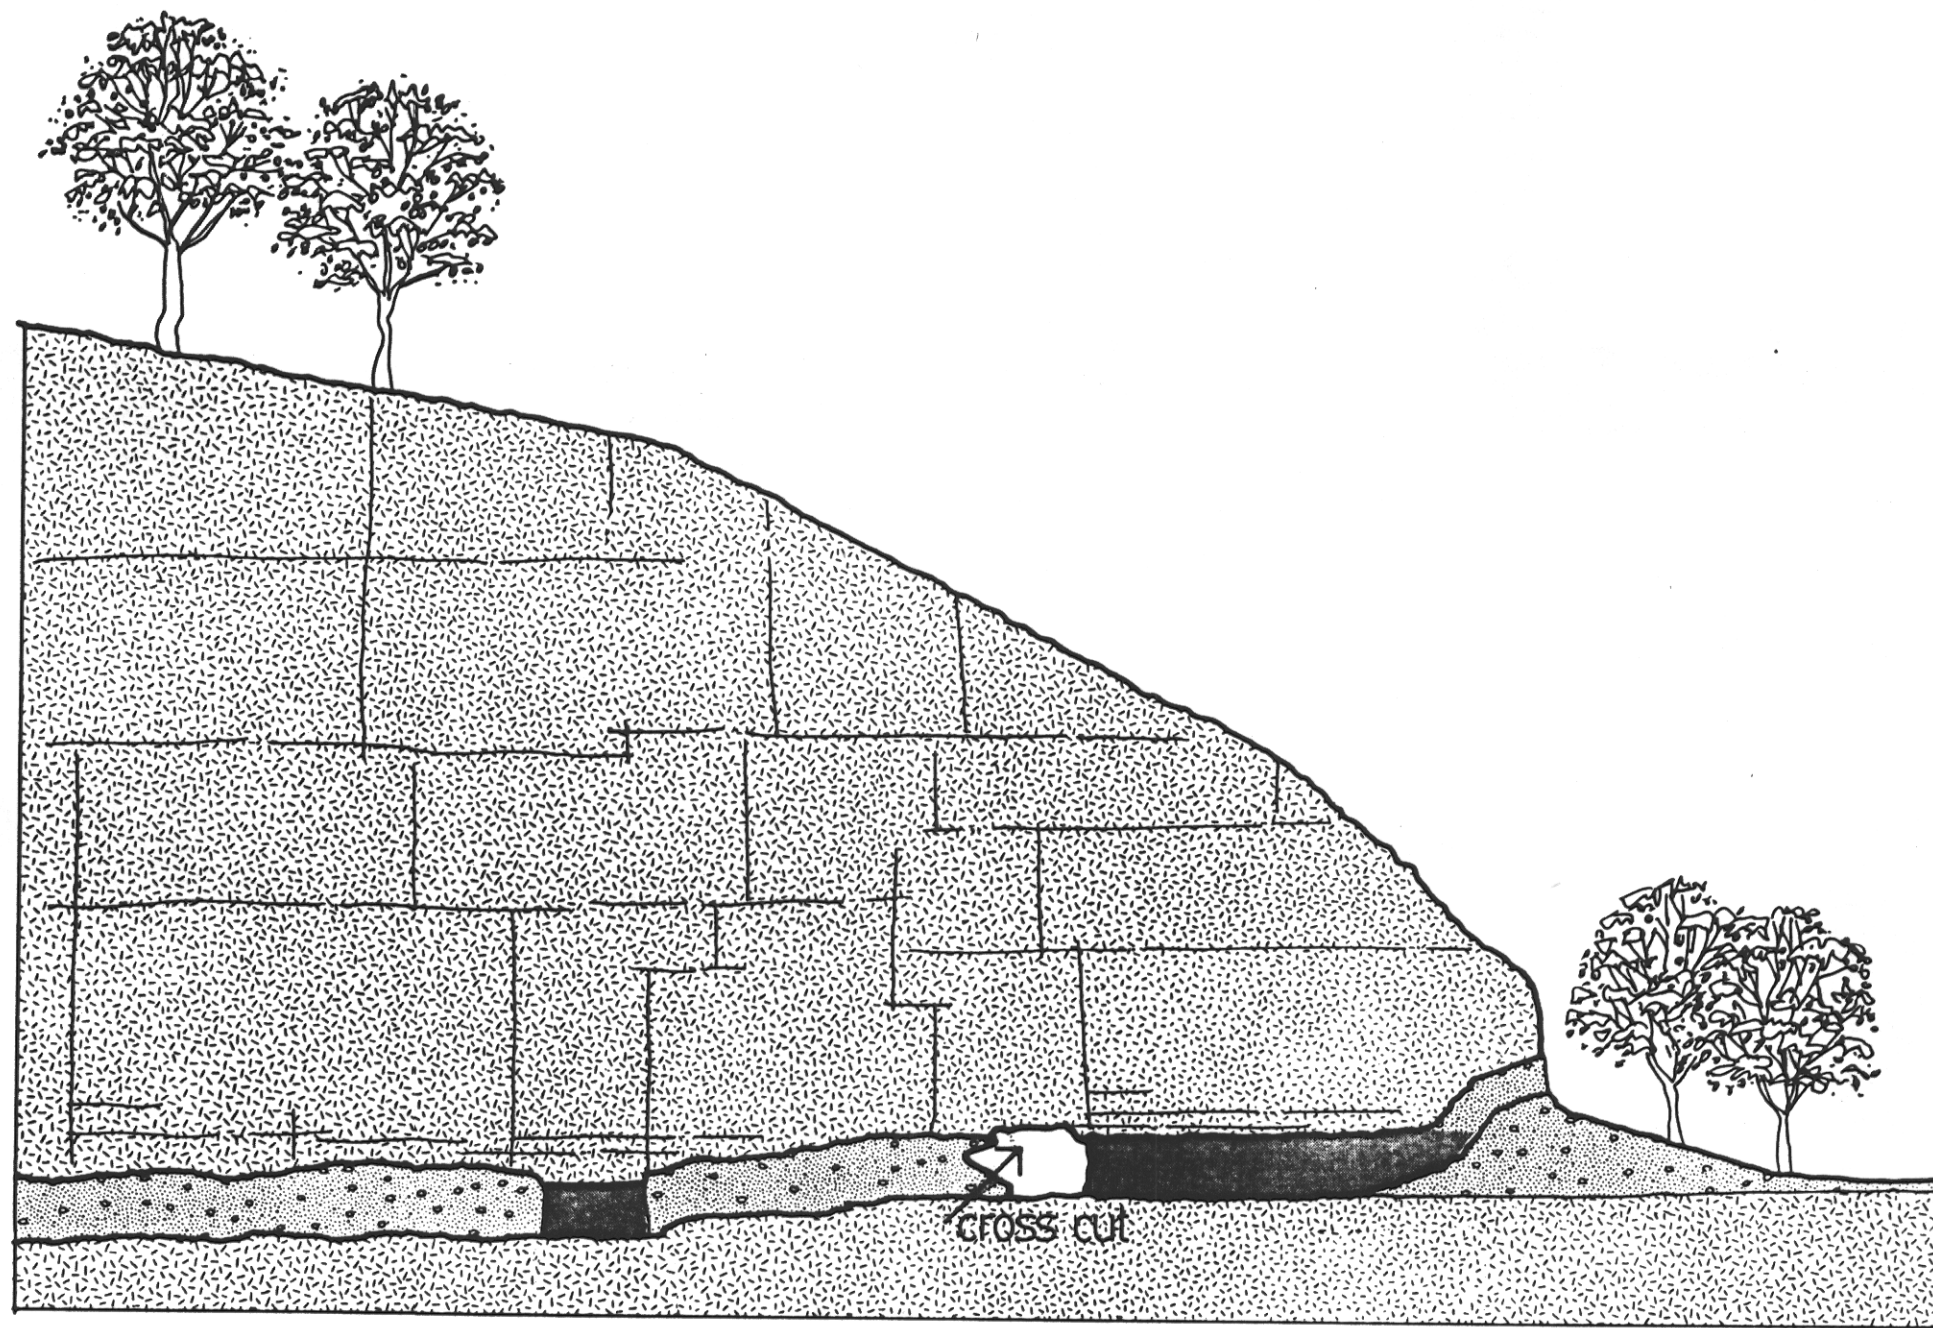

120 110 100 90 80 70 60 50 40 30 20 10 0
scale in feet - distance from portal

 - mine waste packing

 - sandstone


 - unmined coal


Profile along Main Slope

GEOTECHNICAL ASSESSMENT
OF THE ABANDONED
SAGE MINE WORKINGS

Island
Geotechnical Services Ltd.
306 477 WALLACE ST. NANAIMO B. C.
PHONE 754-3288

OCT. 1986

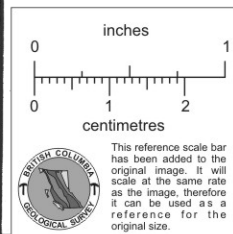


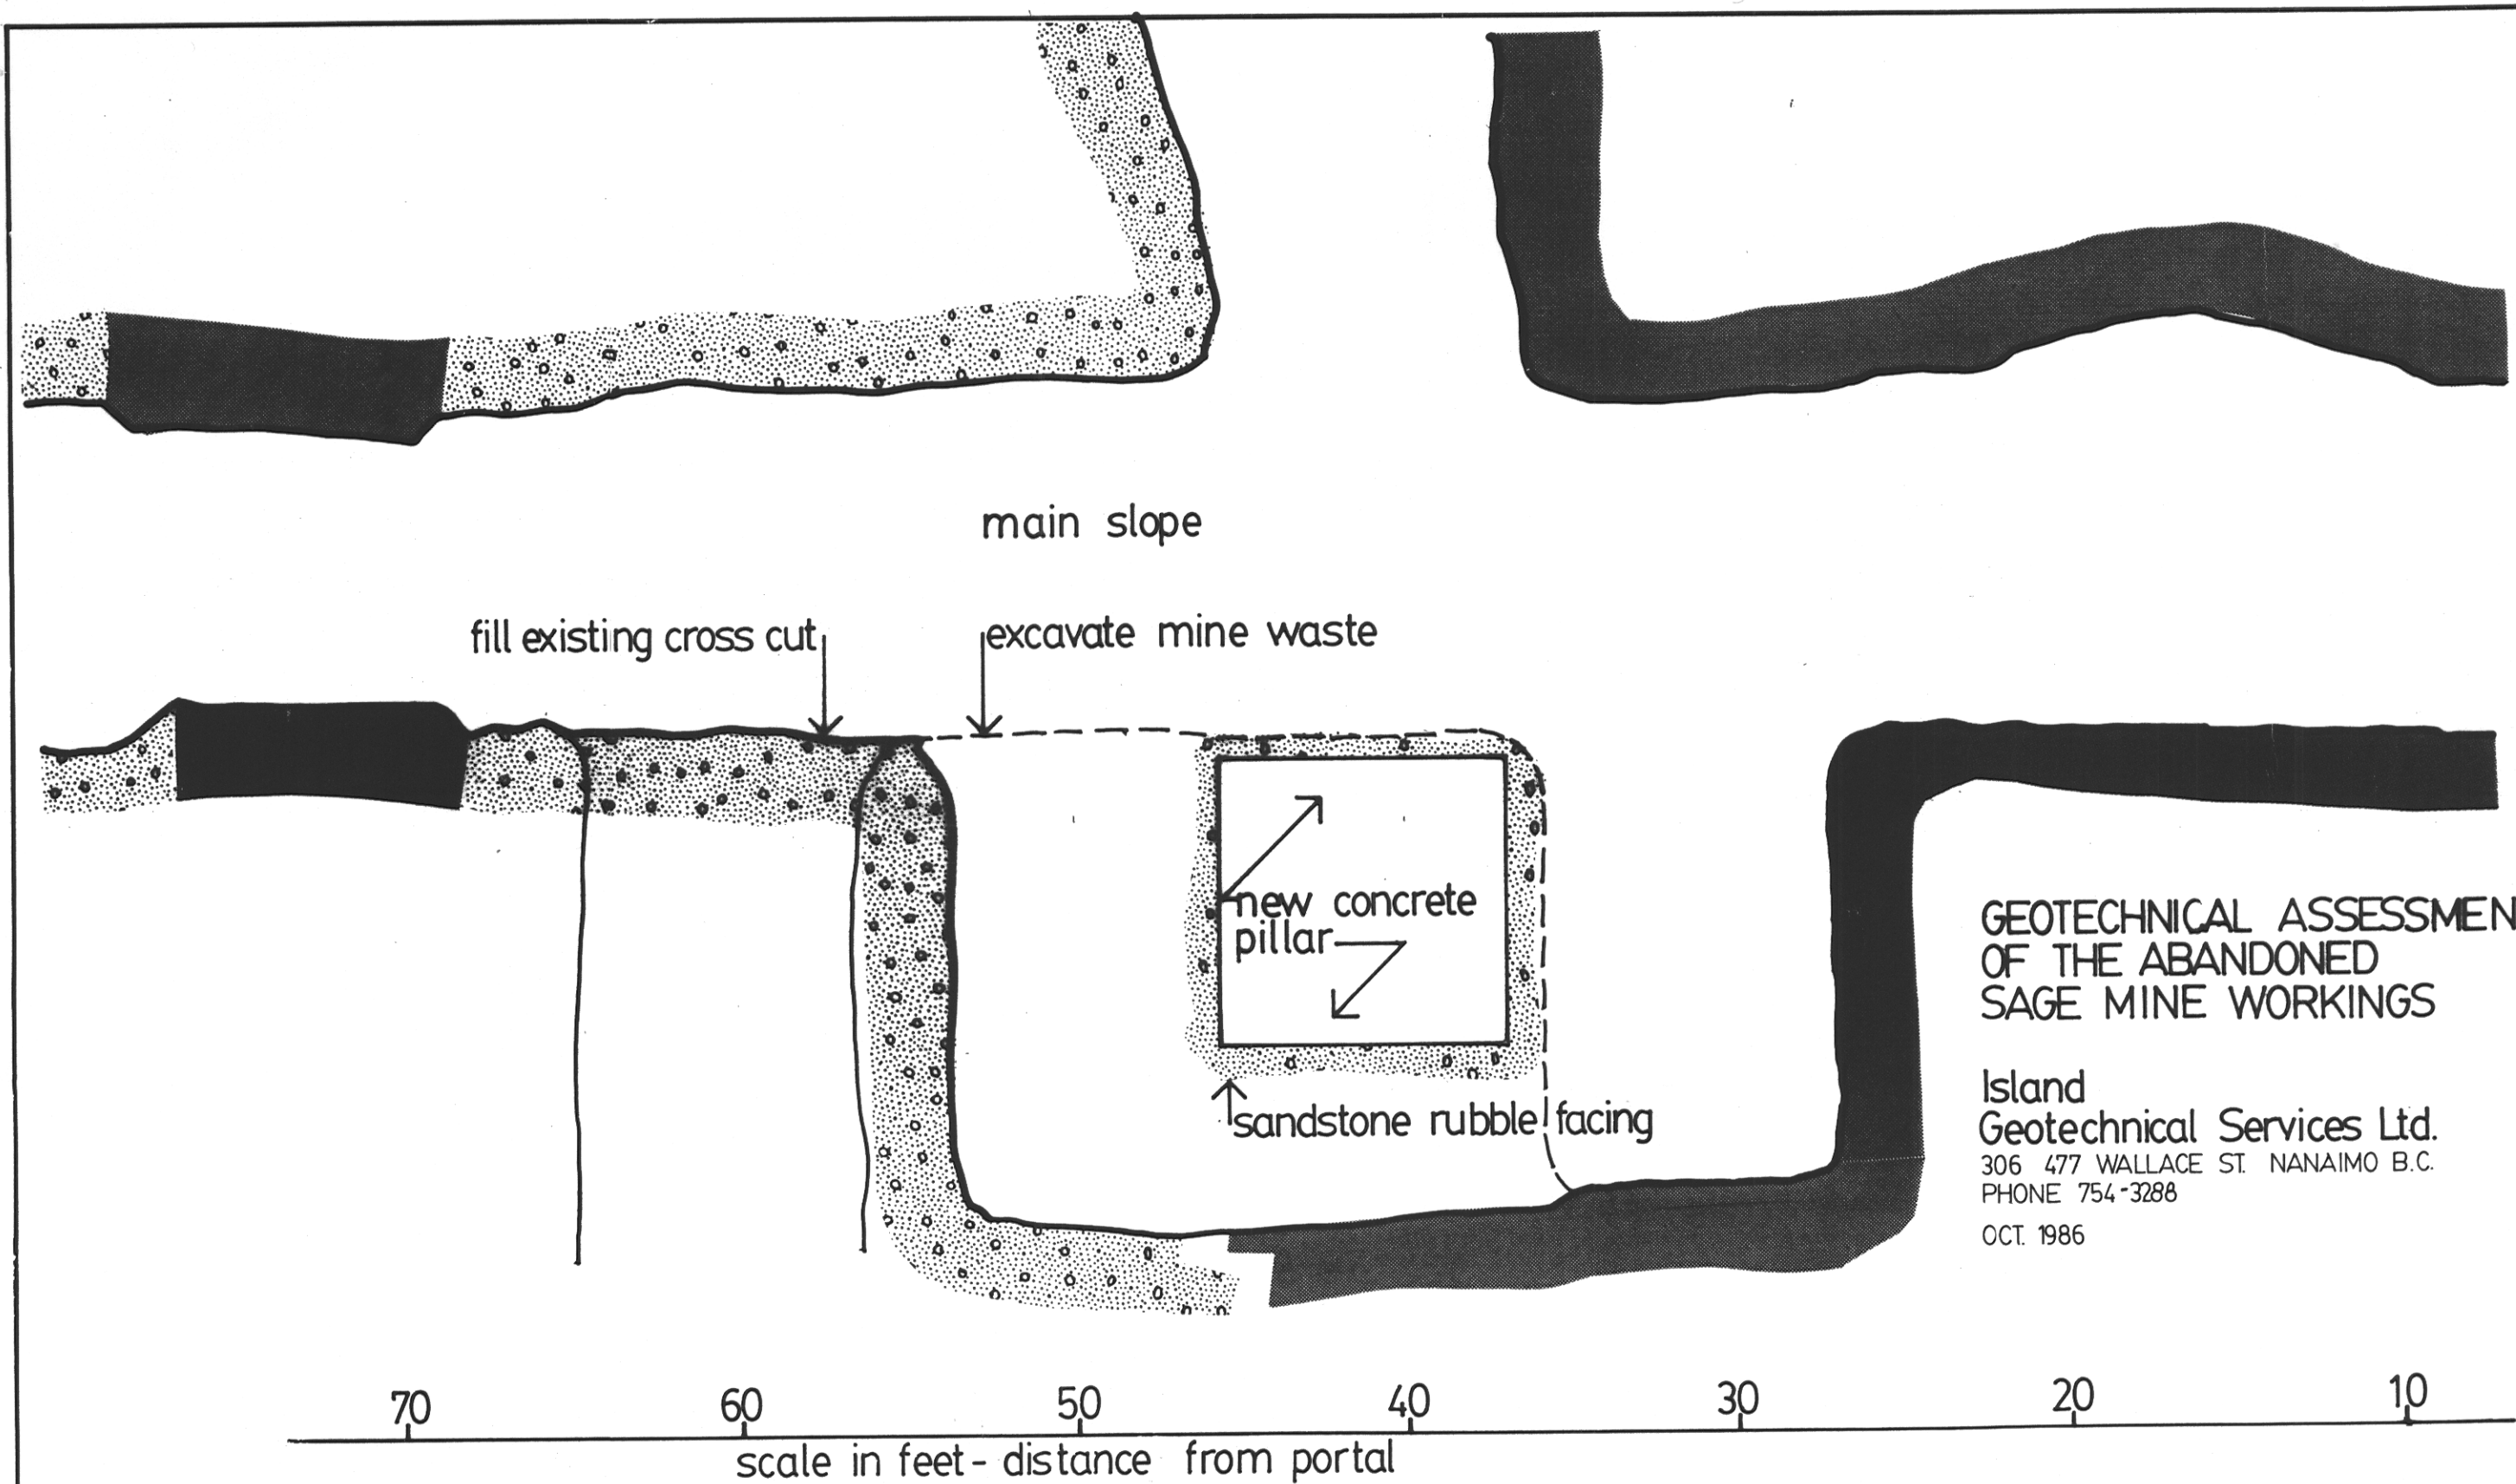

GEOTECHNICAL ASSESSMENT
OF THE ABANDONED
SAGE MINE WORKINGS

Island
Geotechnical Services Ltd.
306 477 WALLACE ST. NANAIMO B.C.
PHONE 754-3288
OCT. 1986

- unmined coal
- mine waste packing

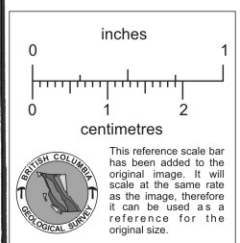

Proposed Exhibit Expansion