
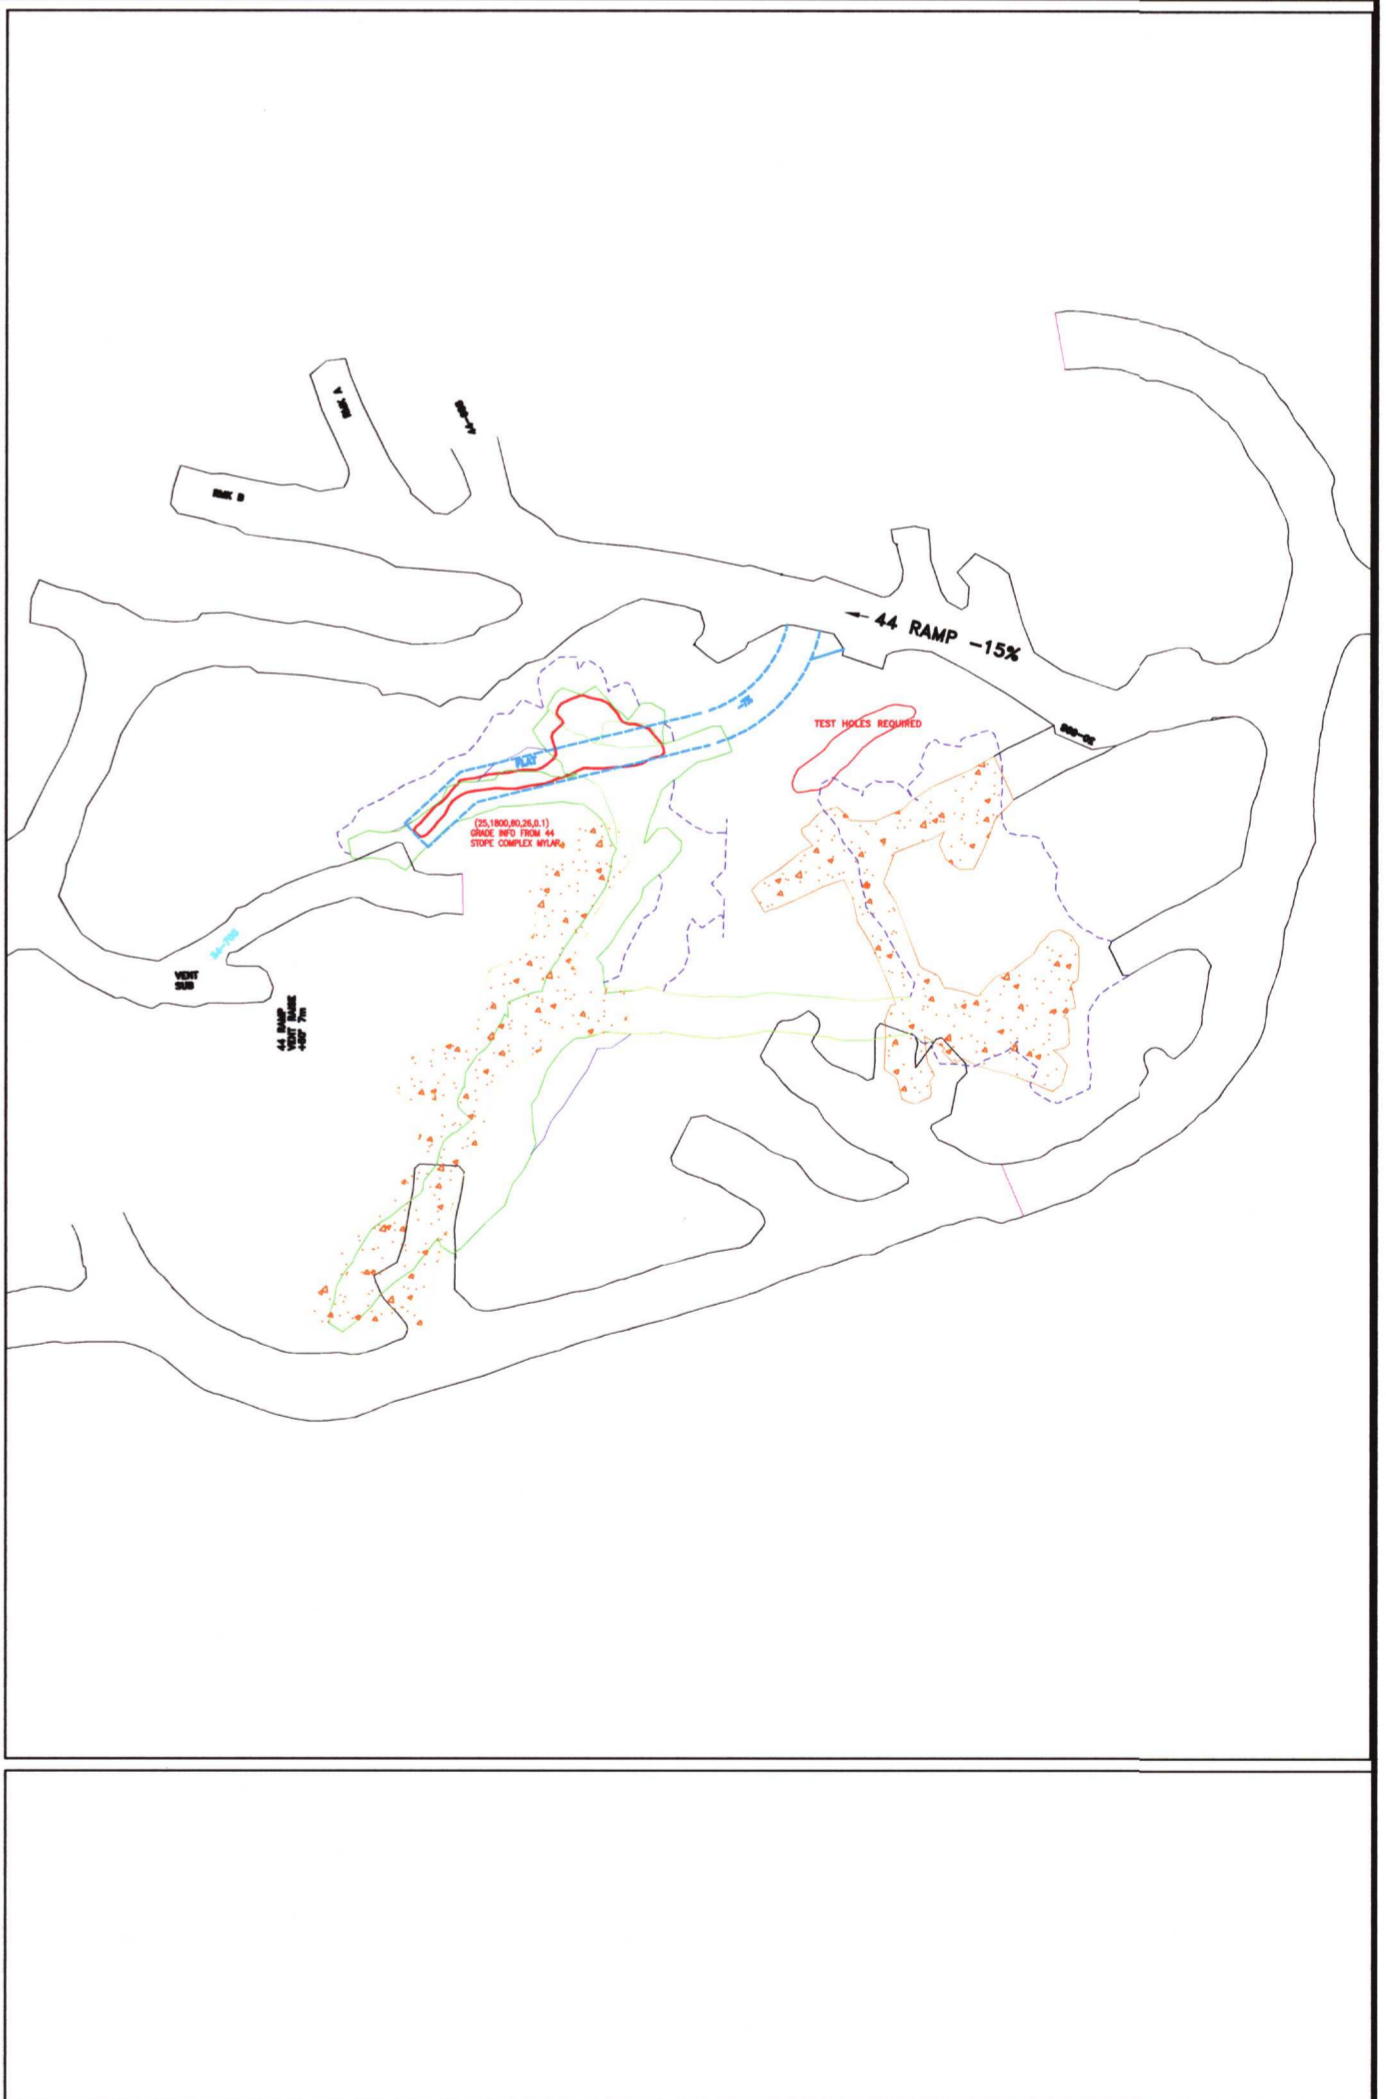
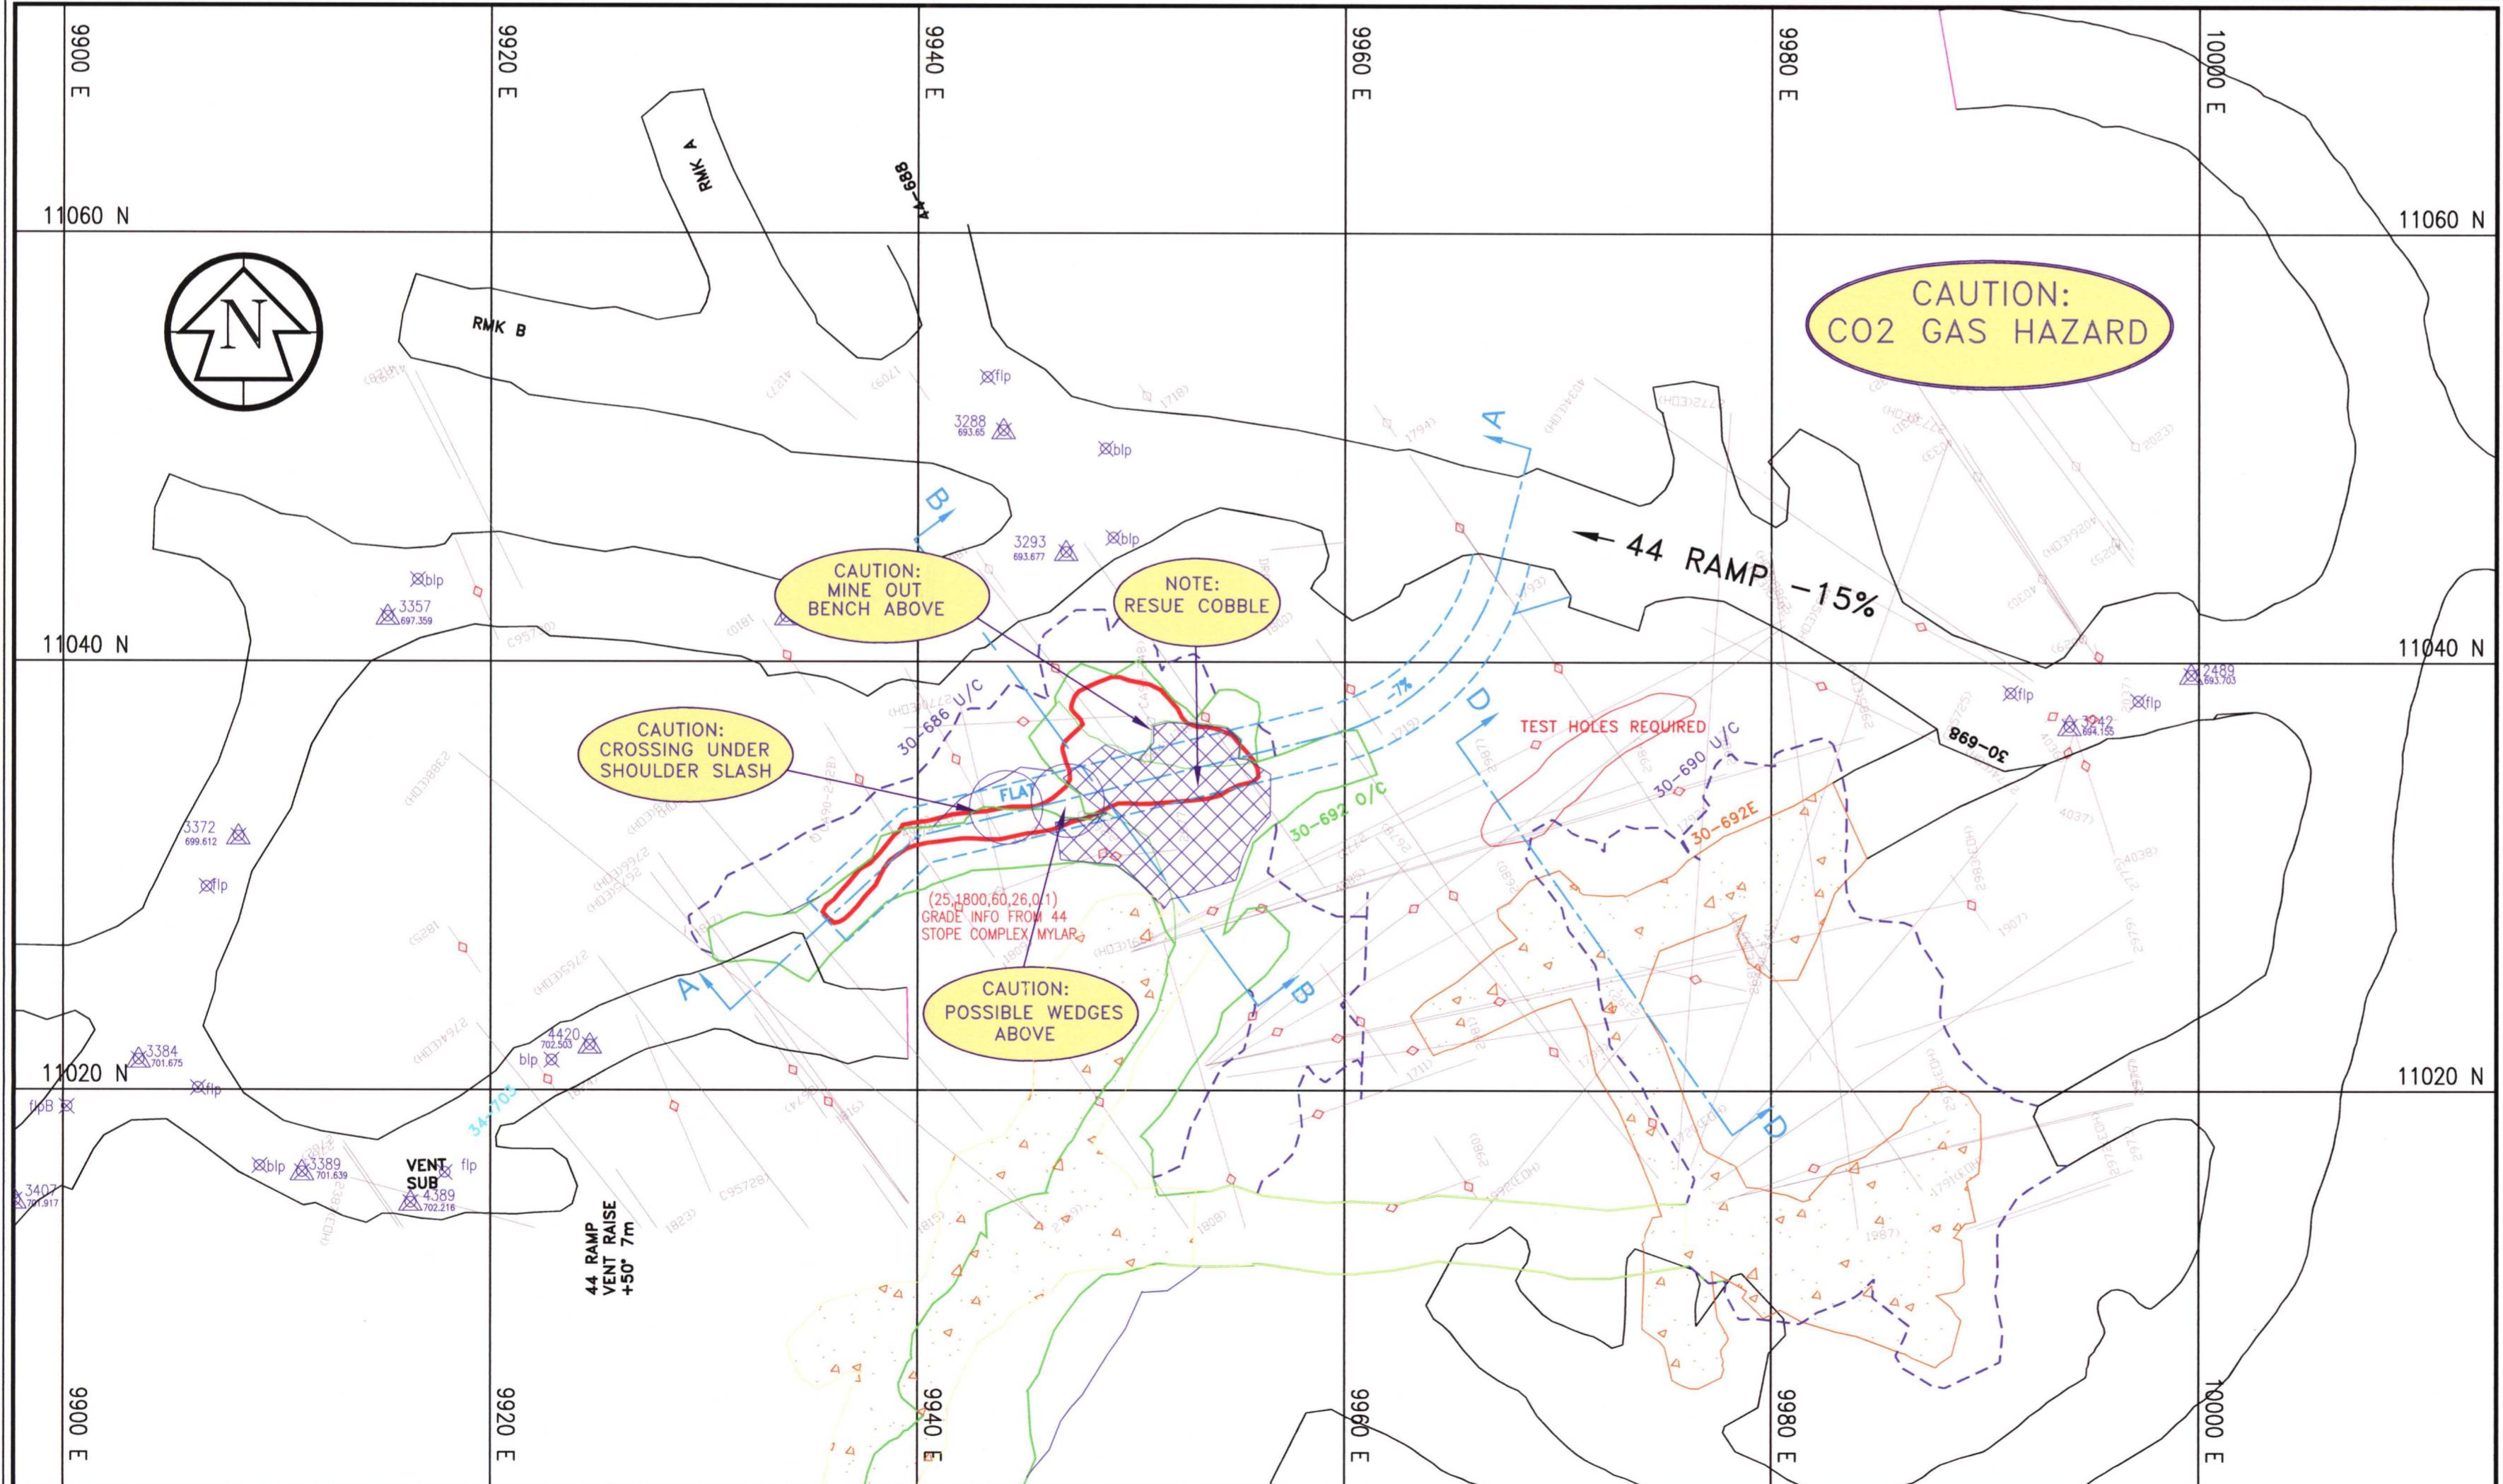
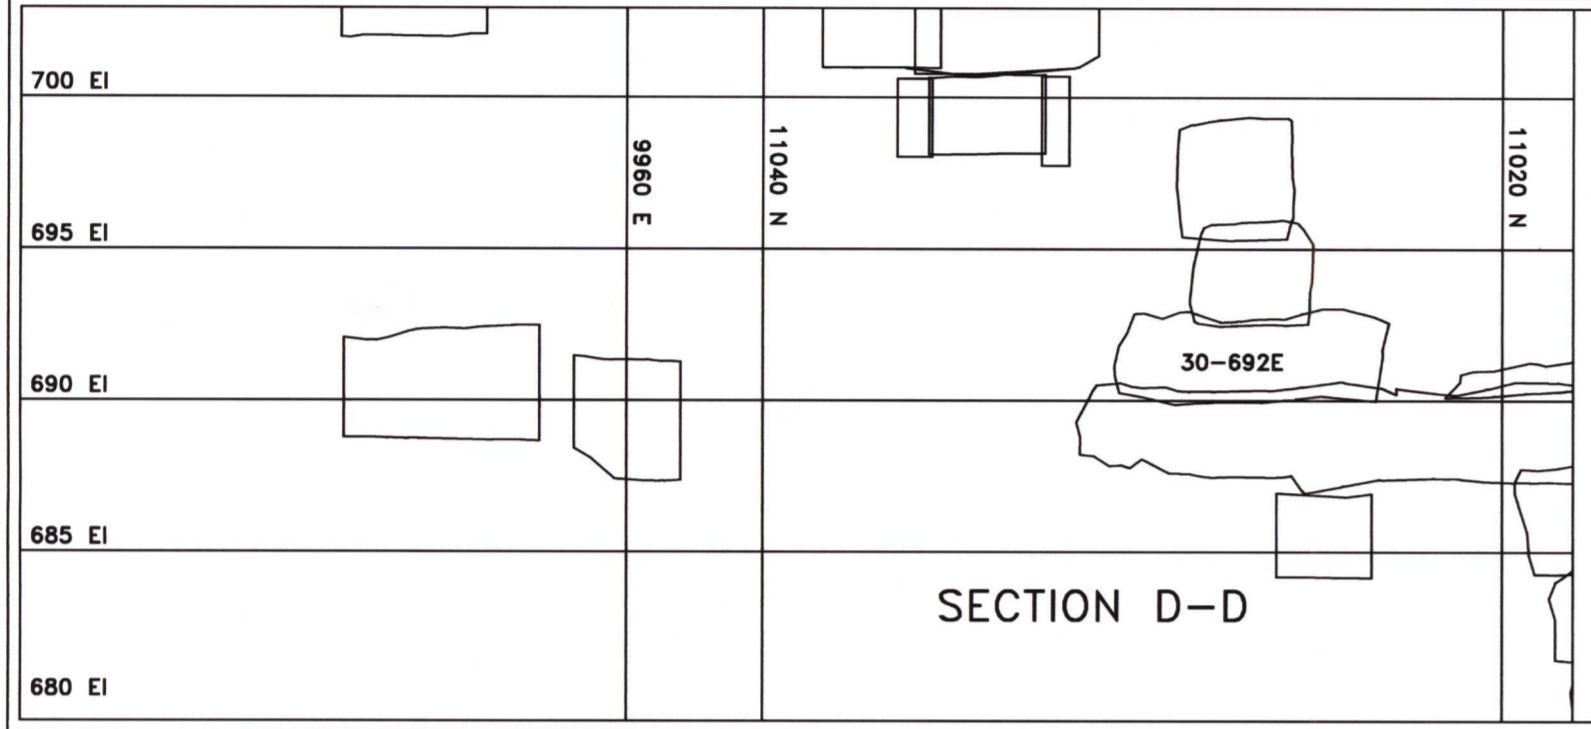
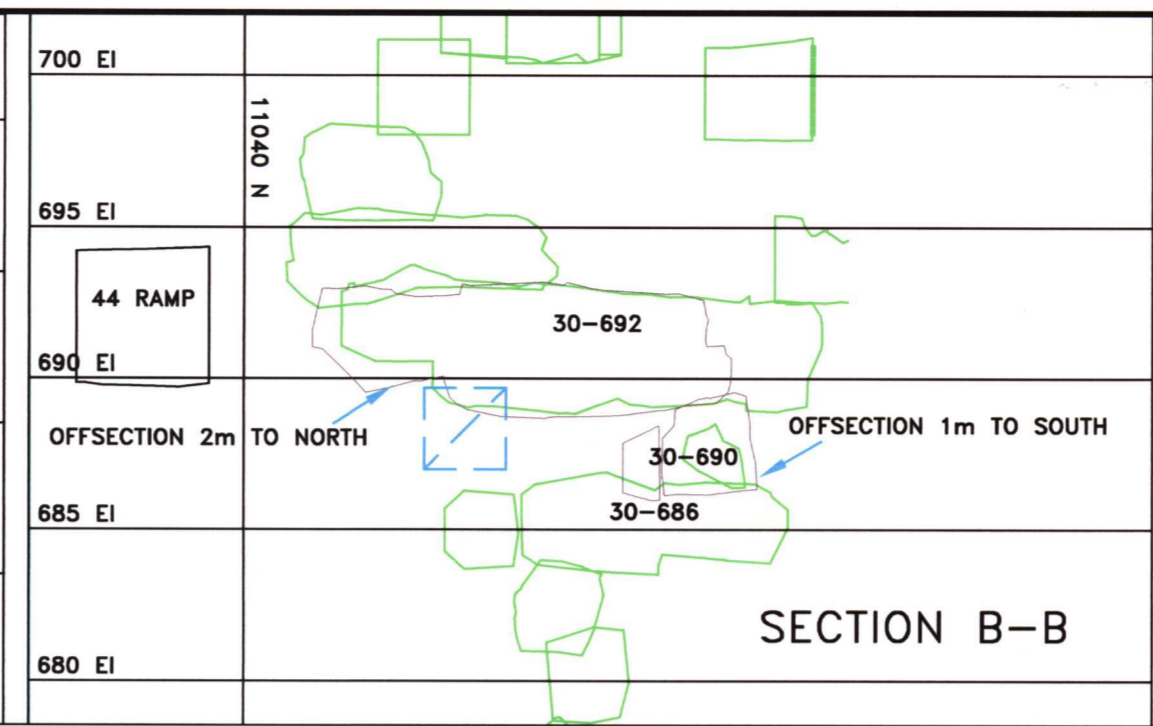


P31

P32


P31

30-689

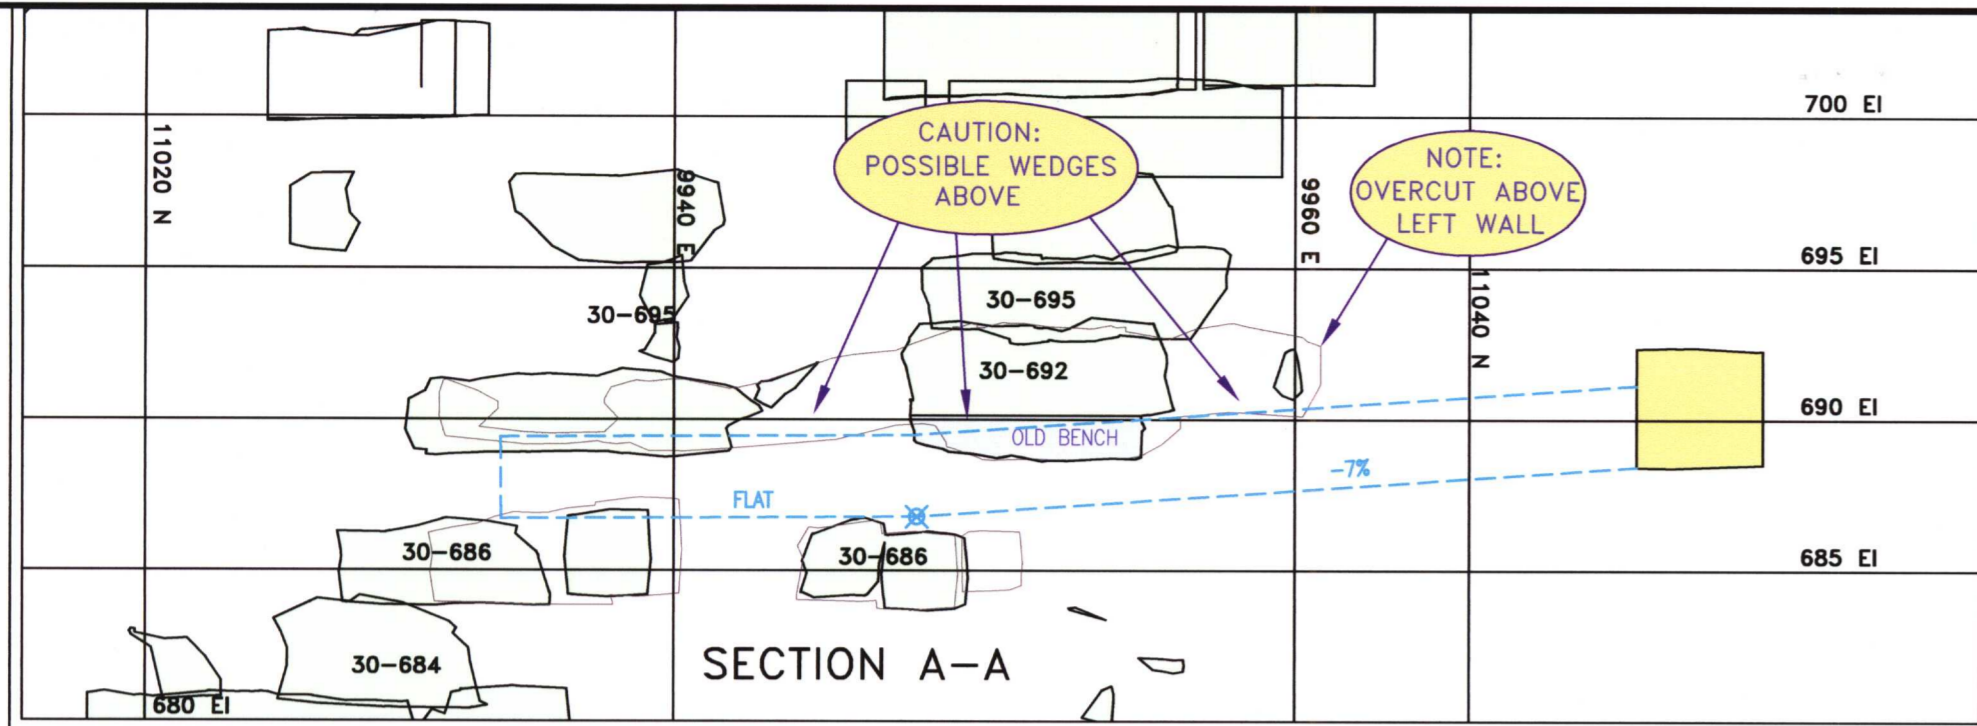

NO.	REVISIONS	DATE/APP	DEPARTMENT APPROVALS	VISITED(Y/N)	DATE	NO.	COMMENTS	DATE/APP
1			VENTILATION:			1		
2			ENGINEERING:			2		
3			GEOLOGY:			3		
4			GEN FOREMAN:			4		
5			SUPERINTENDENT:			5		
6						6		

30-689 STOPE SANDWICH


 BARRICK
 ESKAY CREEK

DRAWN BY: BH SCALE: 1:250
 DATE: JUN 12/2007 FILE: I:\Promine Assembly Drawings\Stope\30_Stope\30_689.dwg