


April - 25/22
 1986
 1987
 1988

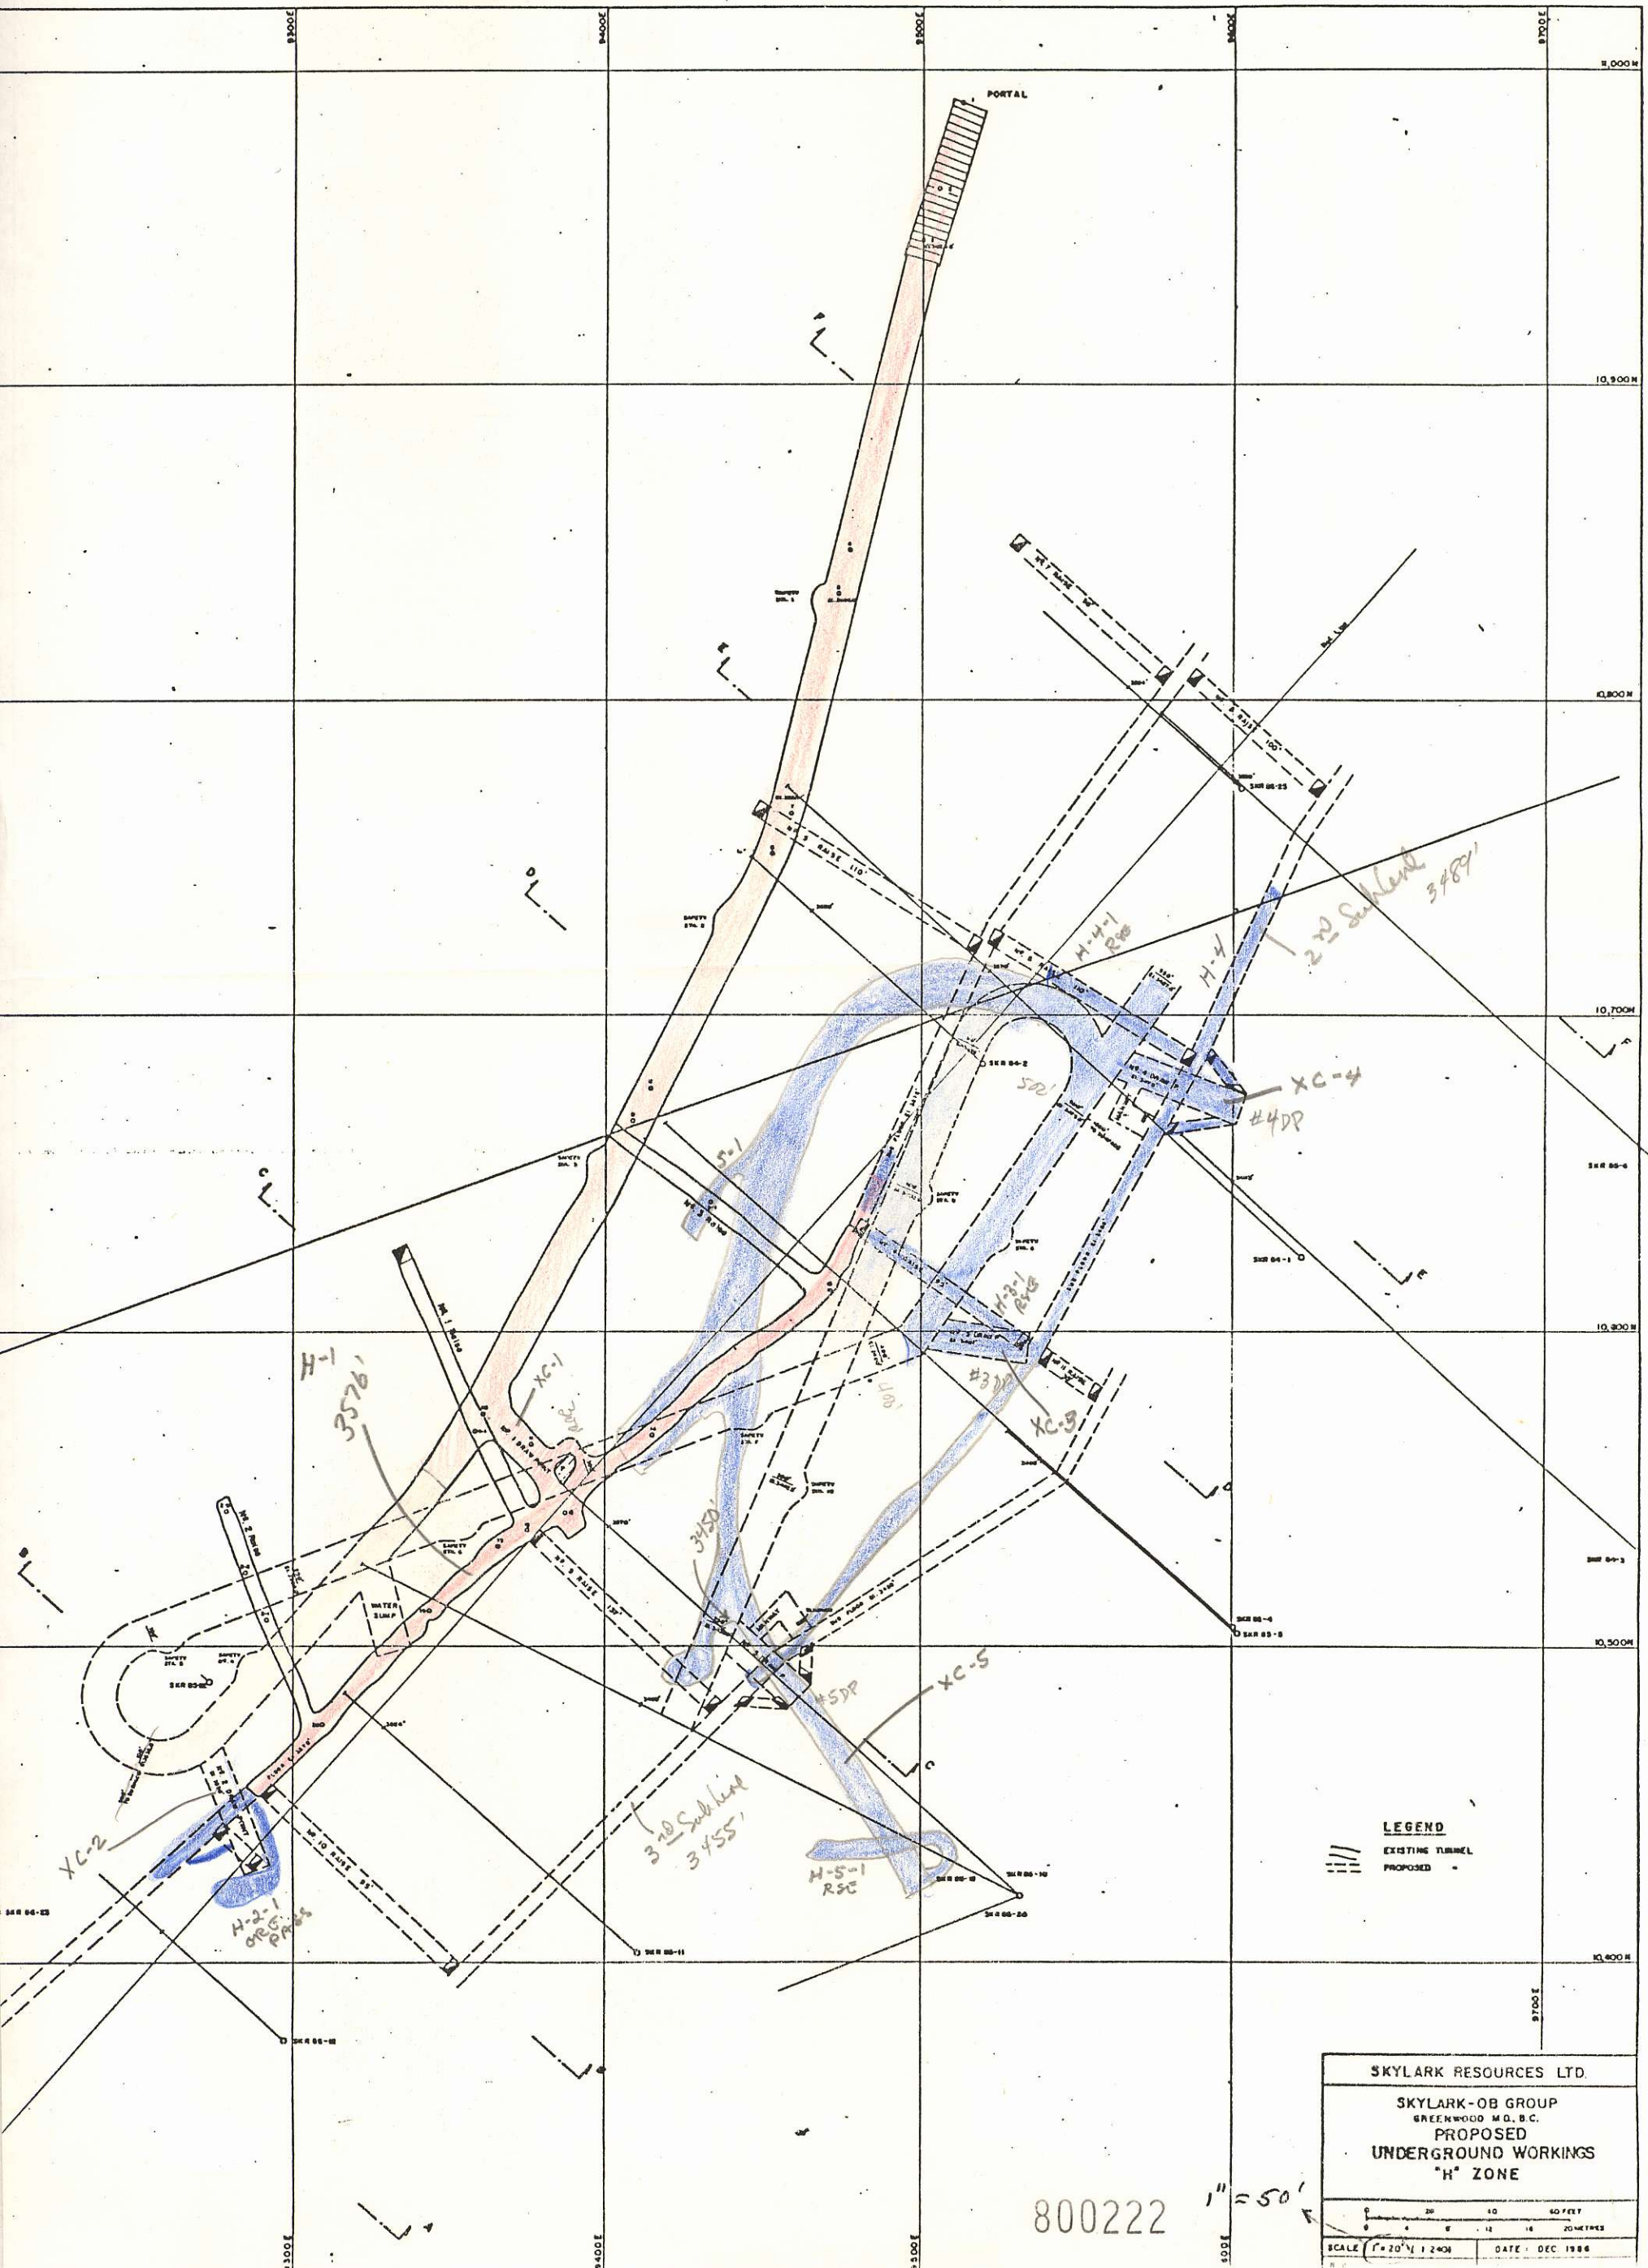

LEGEND
 ——— EXISTING TUNNEL
 - - - - - PROPOSED

SKYLARK RESOURCES LTD.
 SKYLARK-OB GROUP
 GREENWOOD M.D. B.C.
 PROPOSED
 UNDERGROUND WORKINGS
 "H" ZONE

800222 1" = 50'

SCALE 1" = 20' (1:240) DATE: DEC 1986