

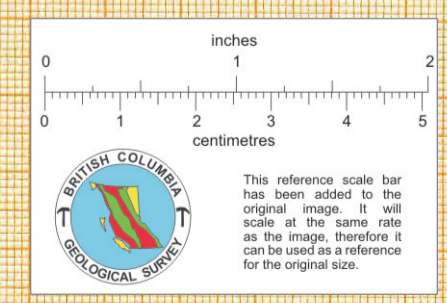


Inloman -
Wright Exp.
min Plan #5
West Side


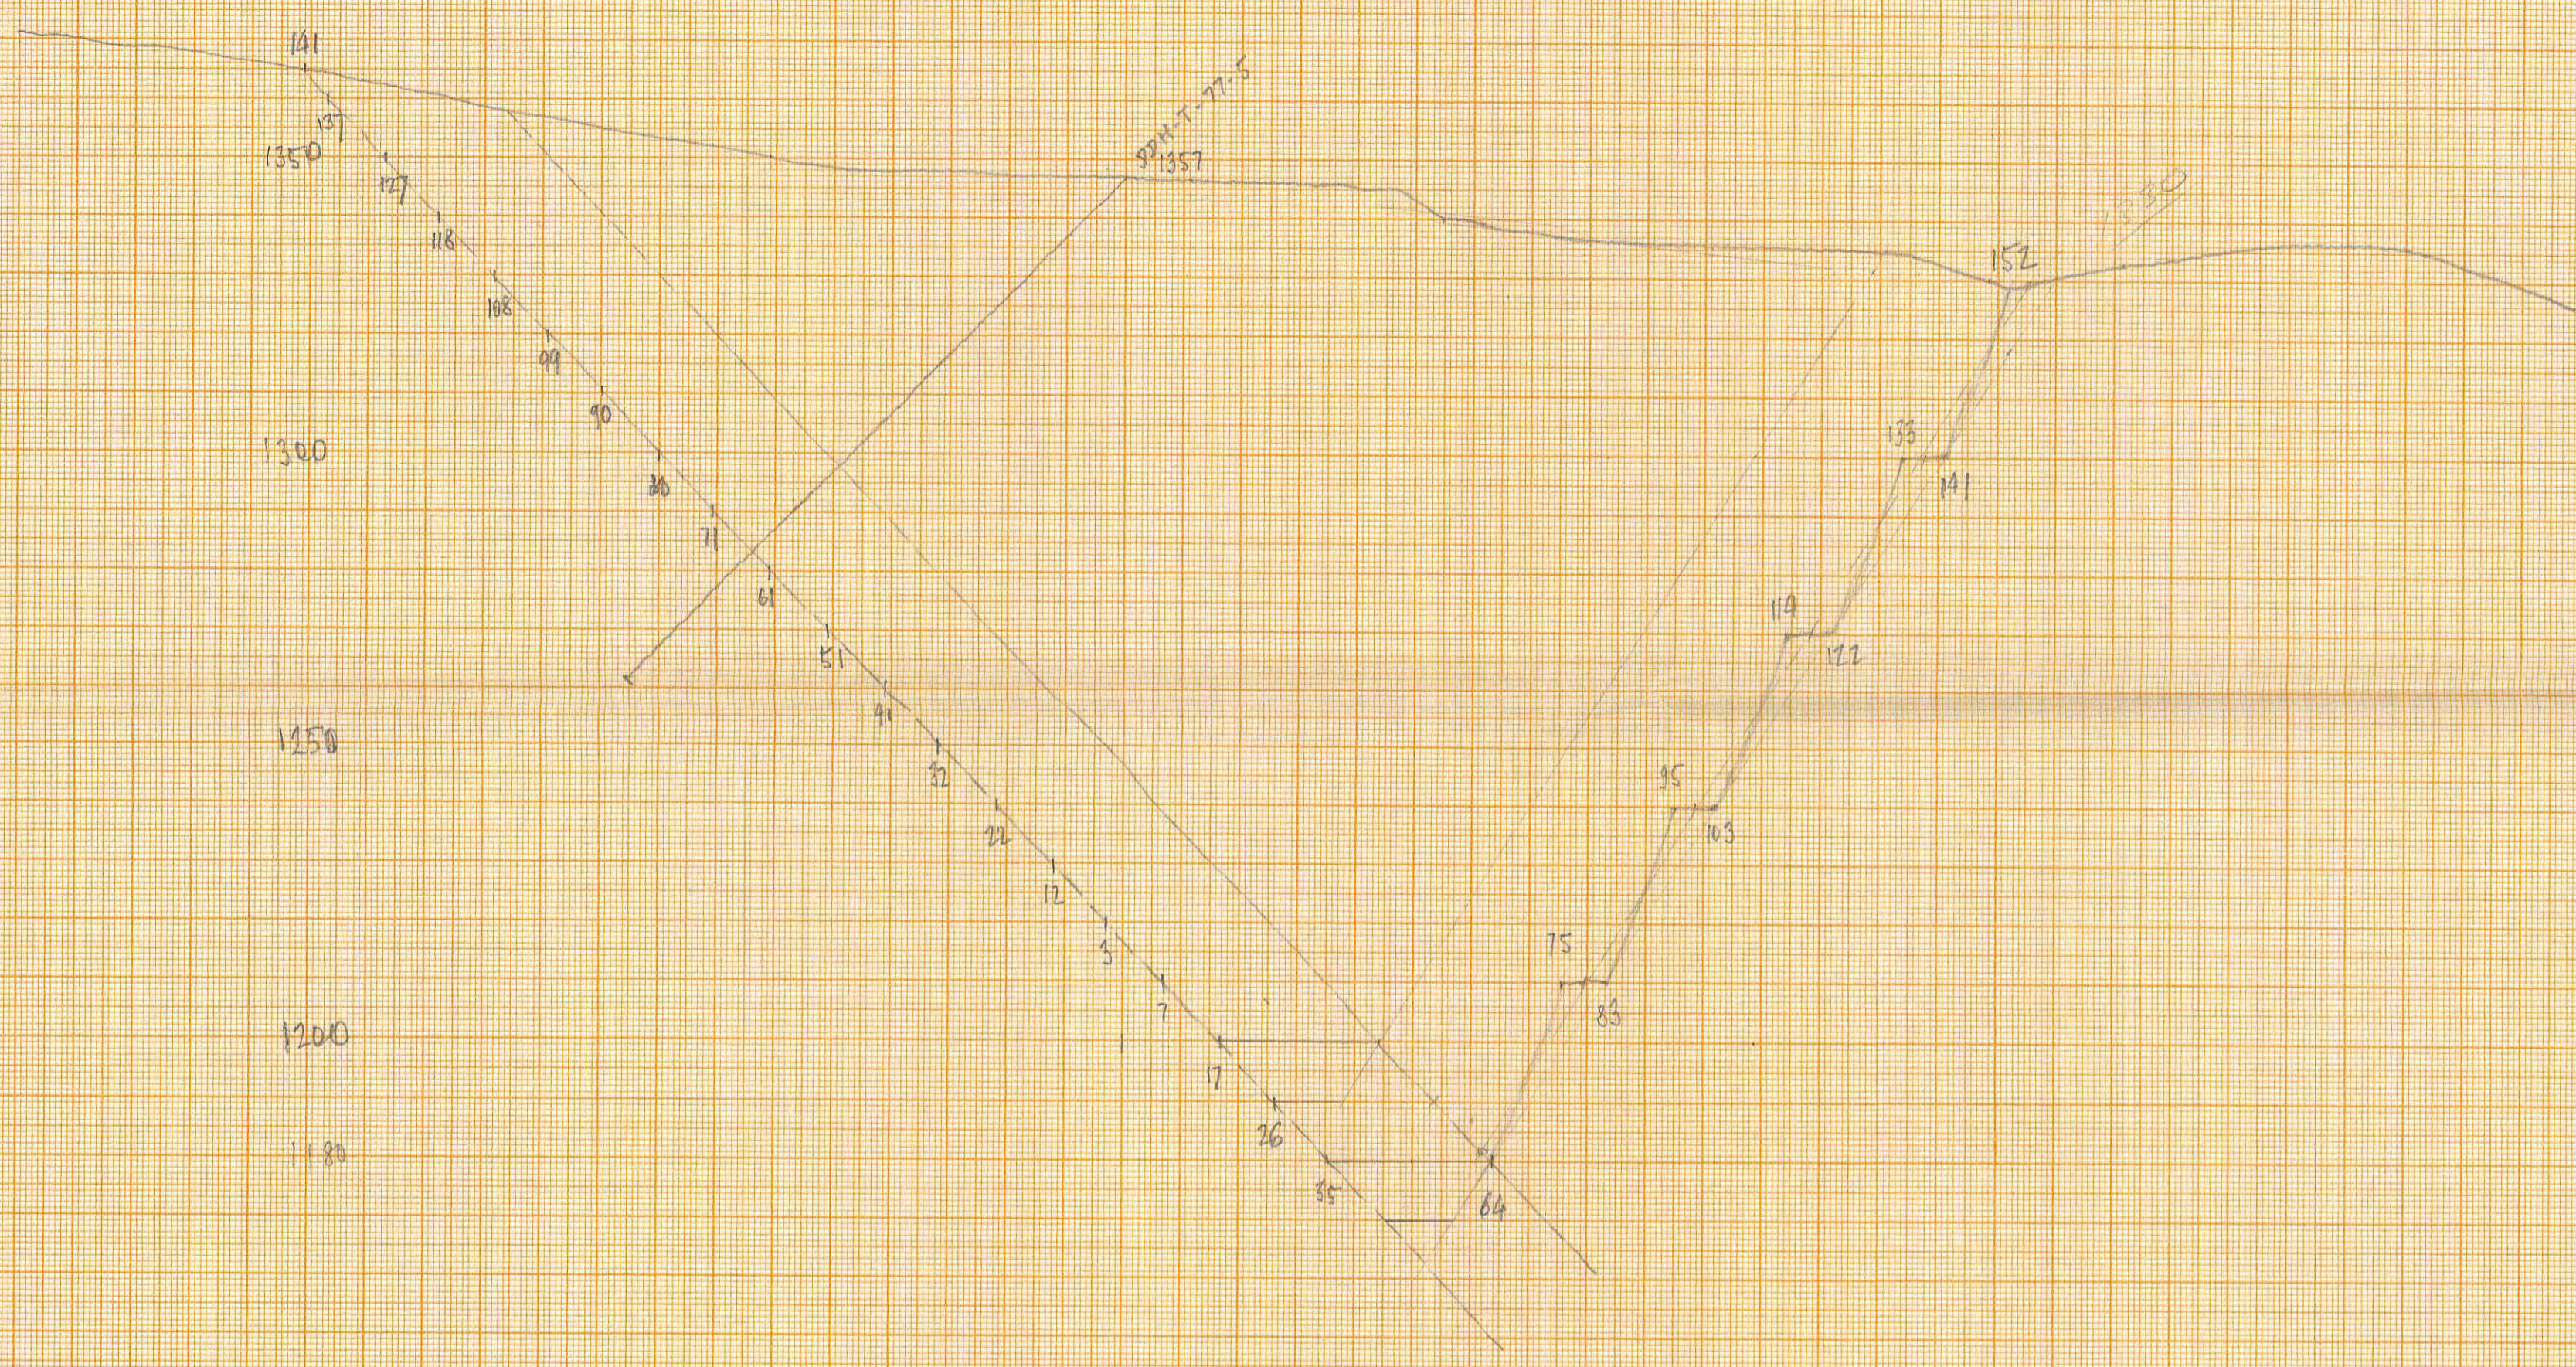


810657

①

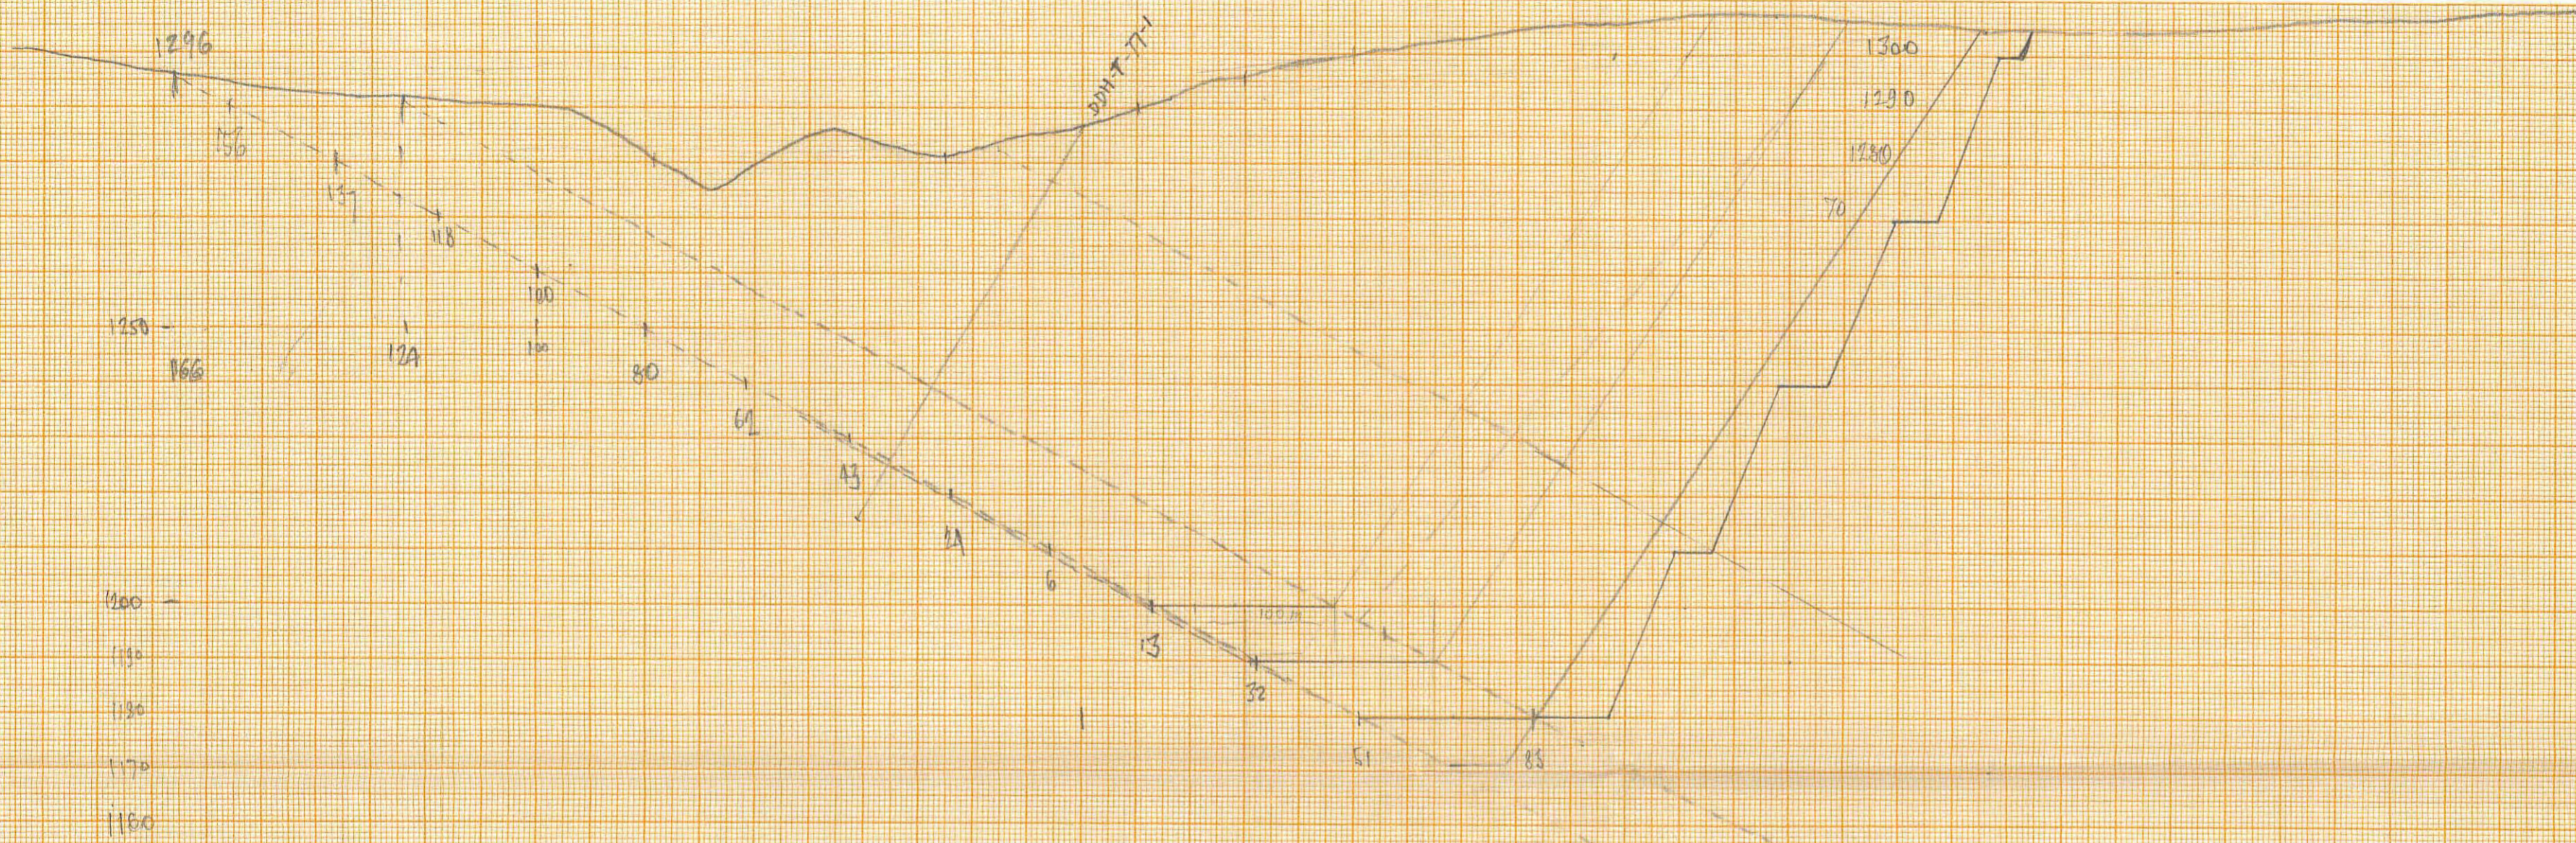


②

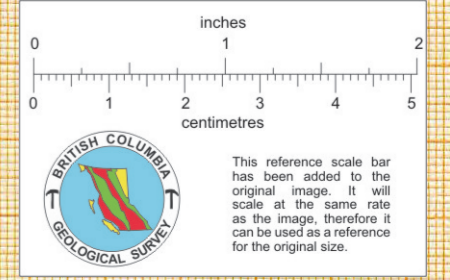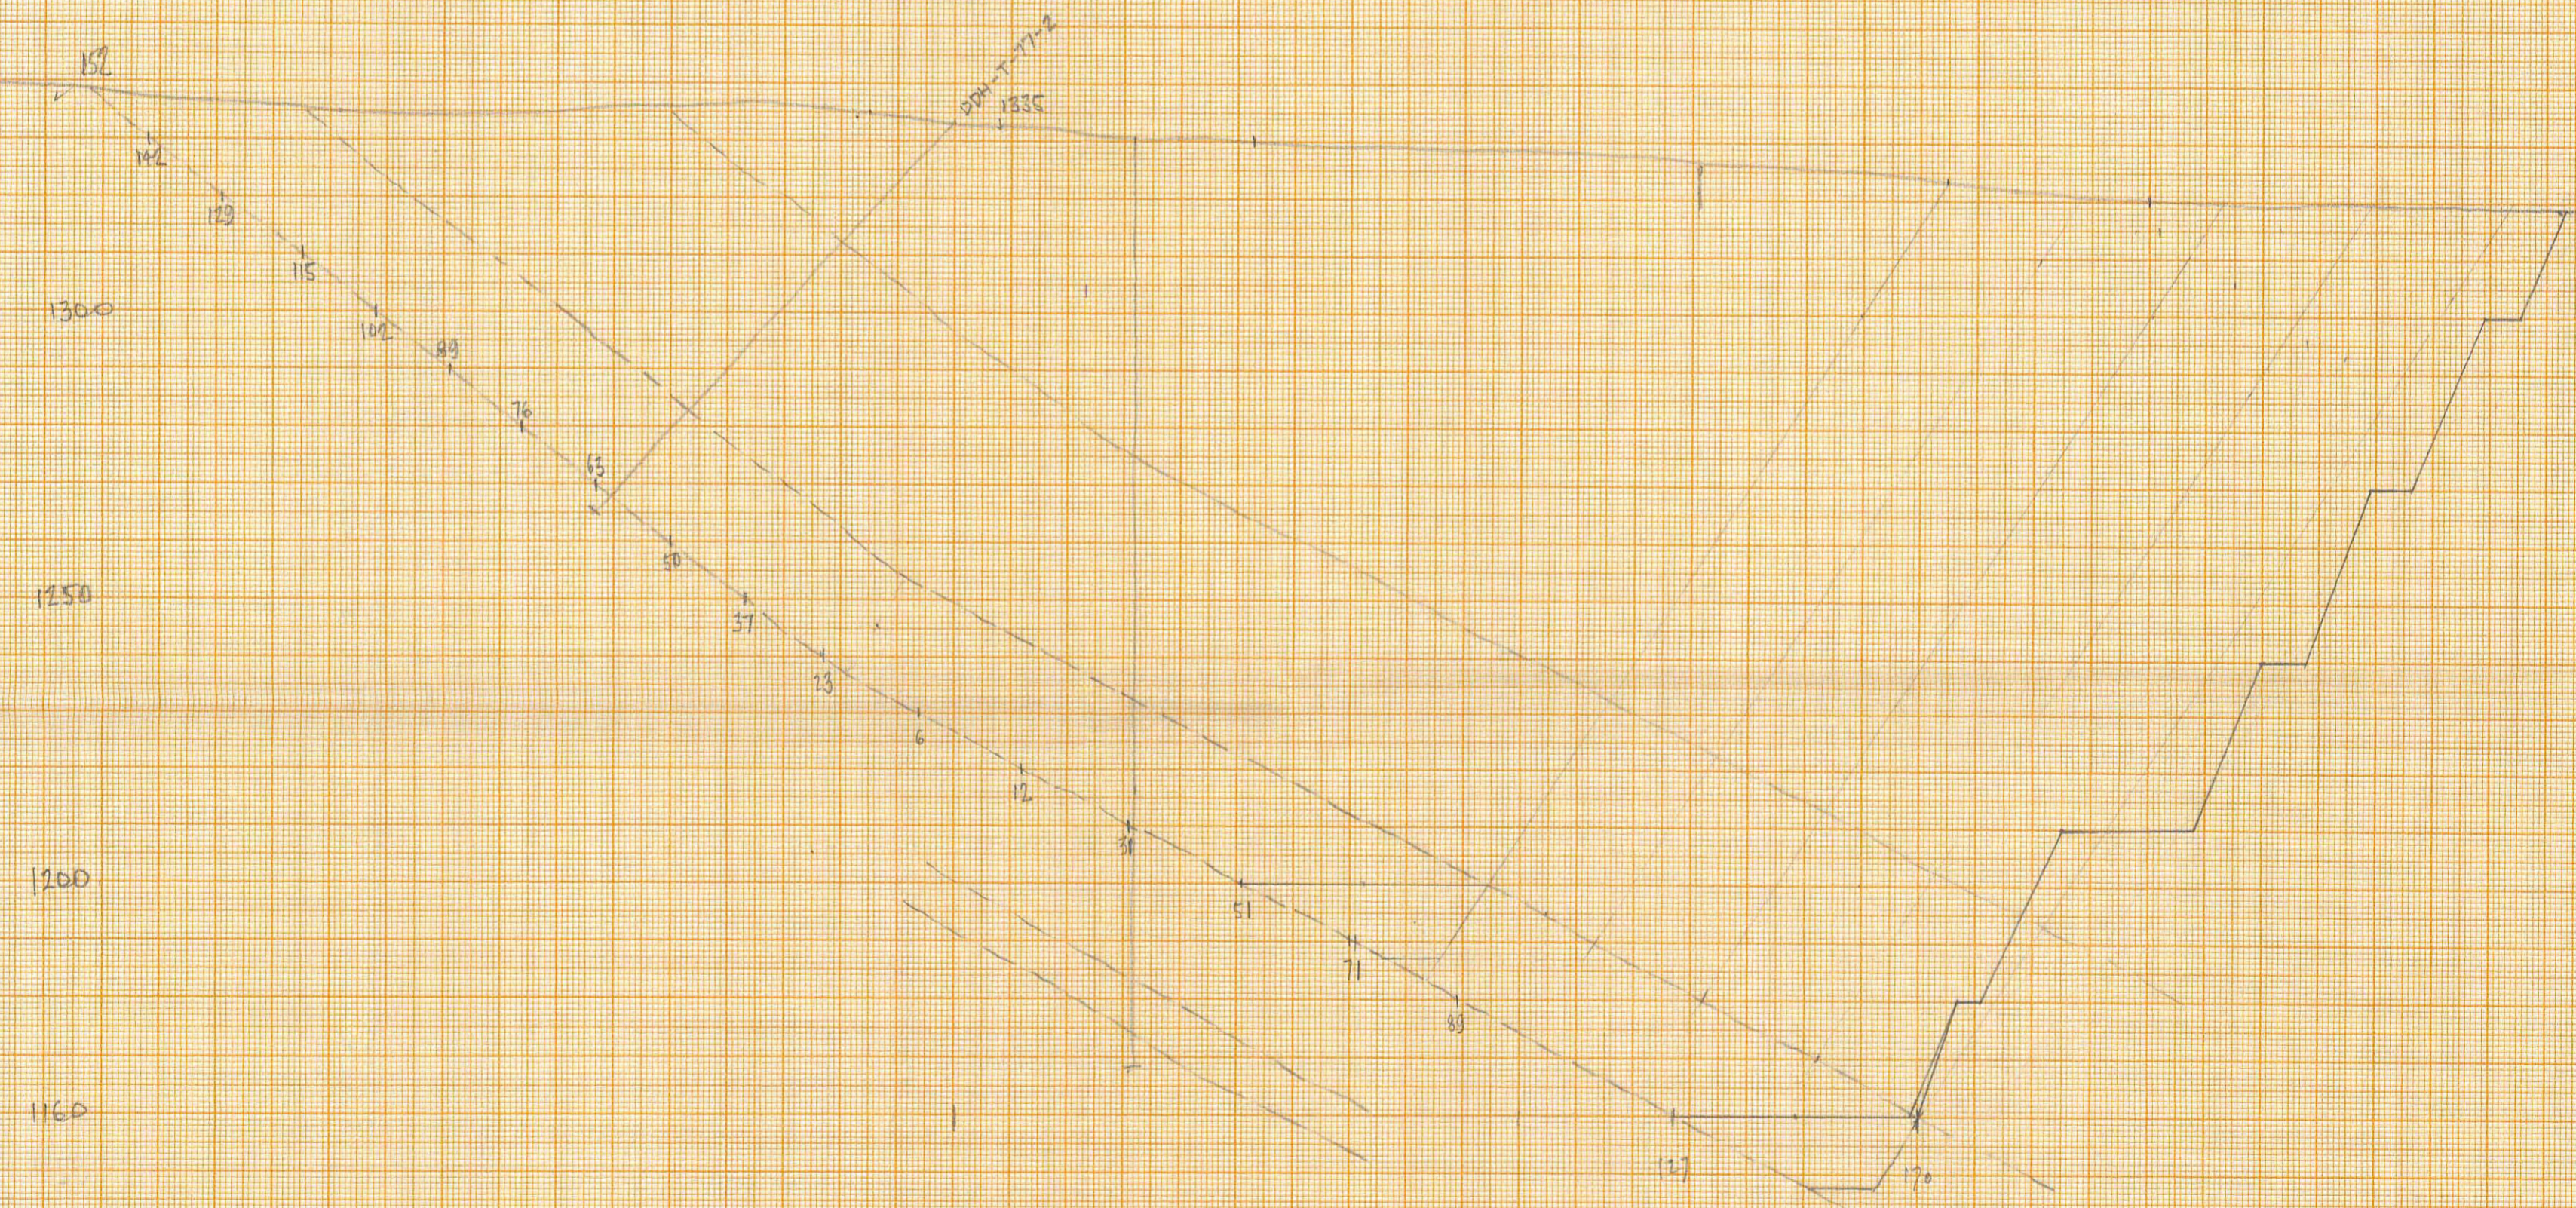

3


240 M

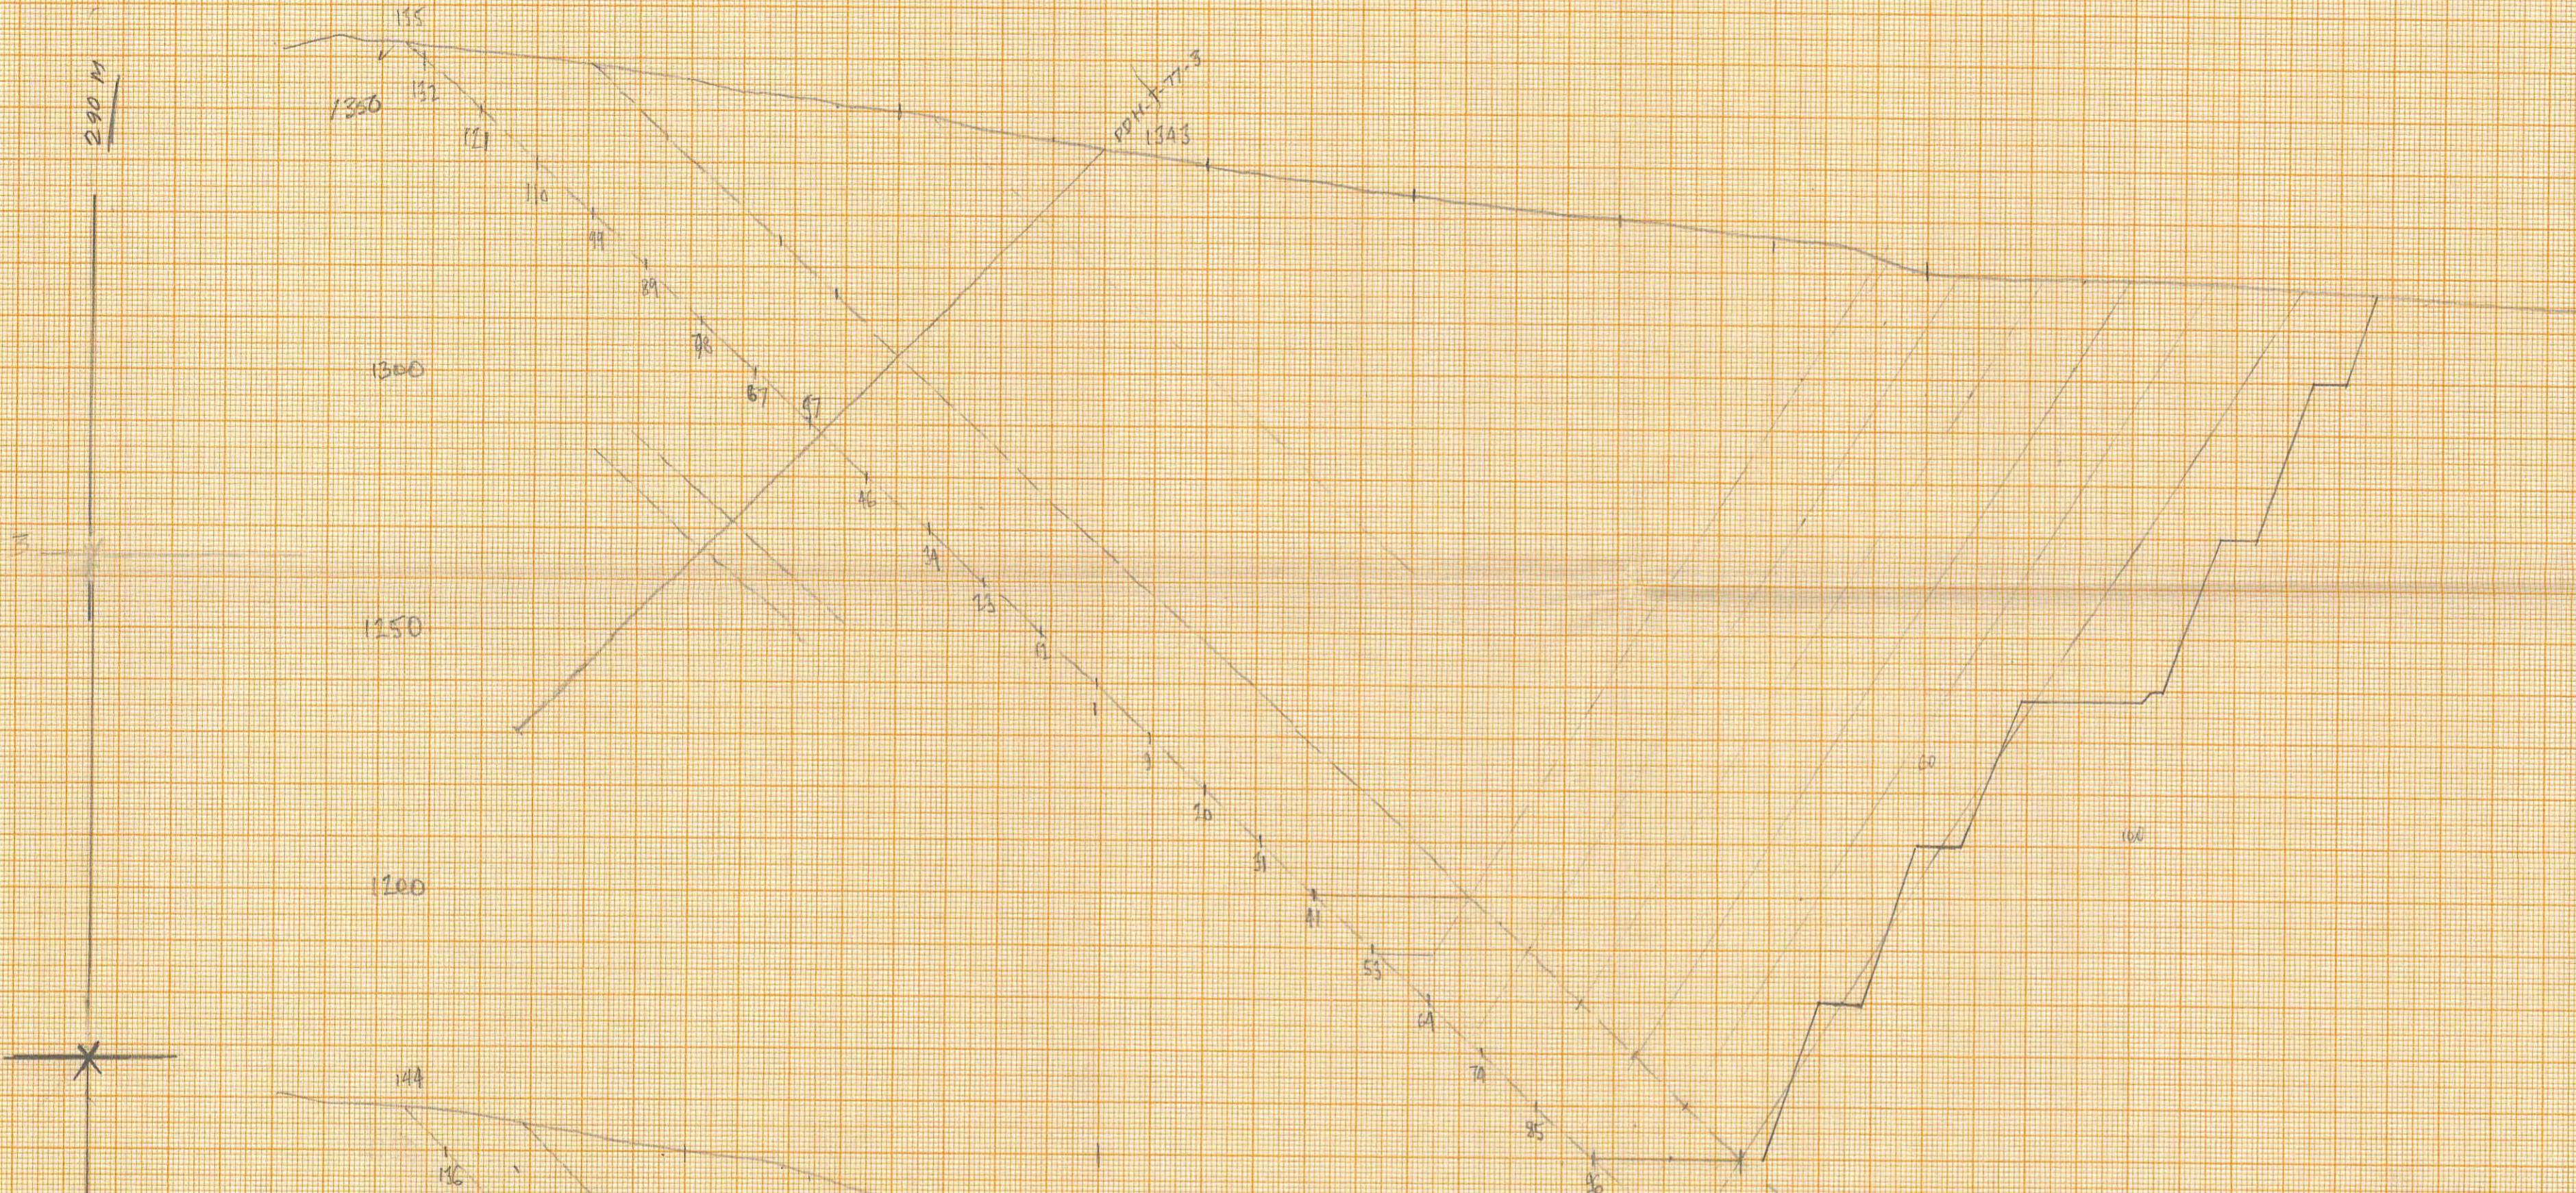

CROSS-SECTION # 3

4

300 M

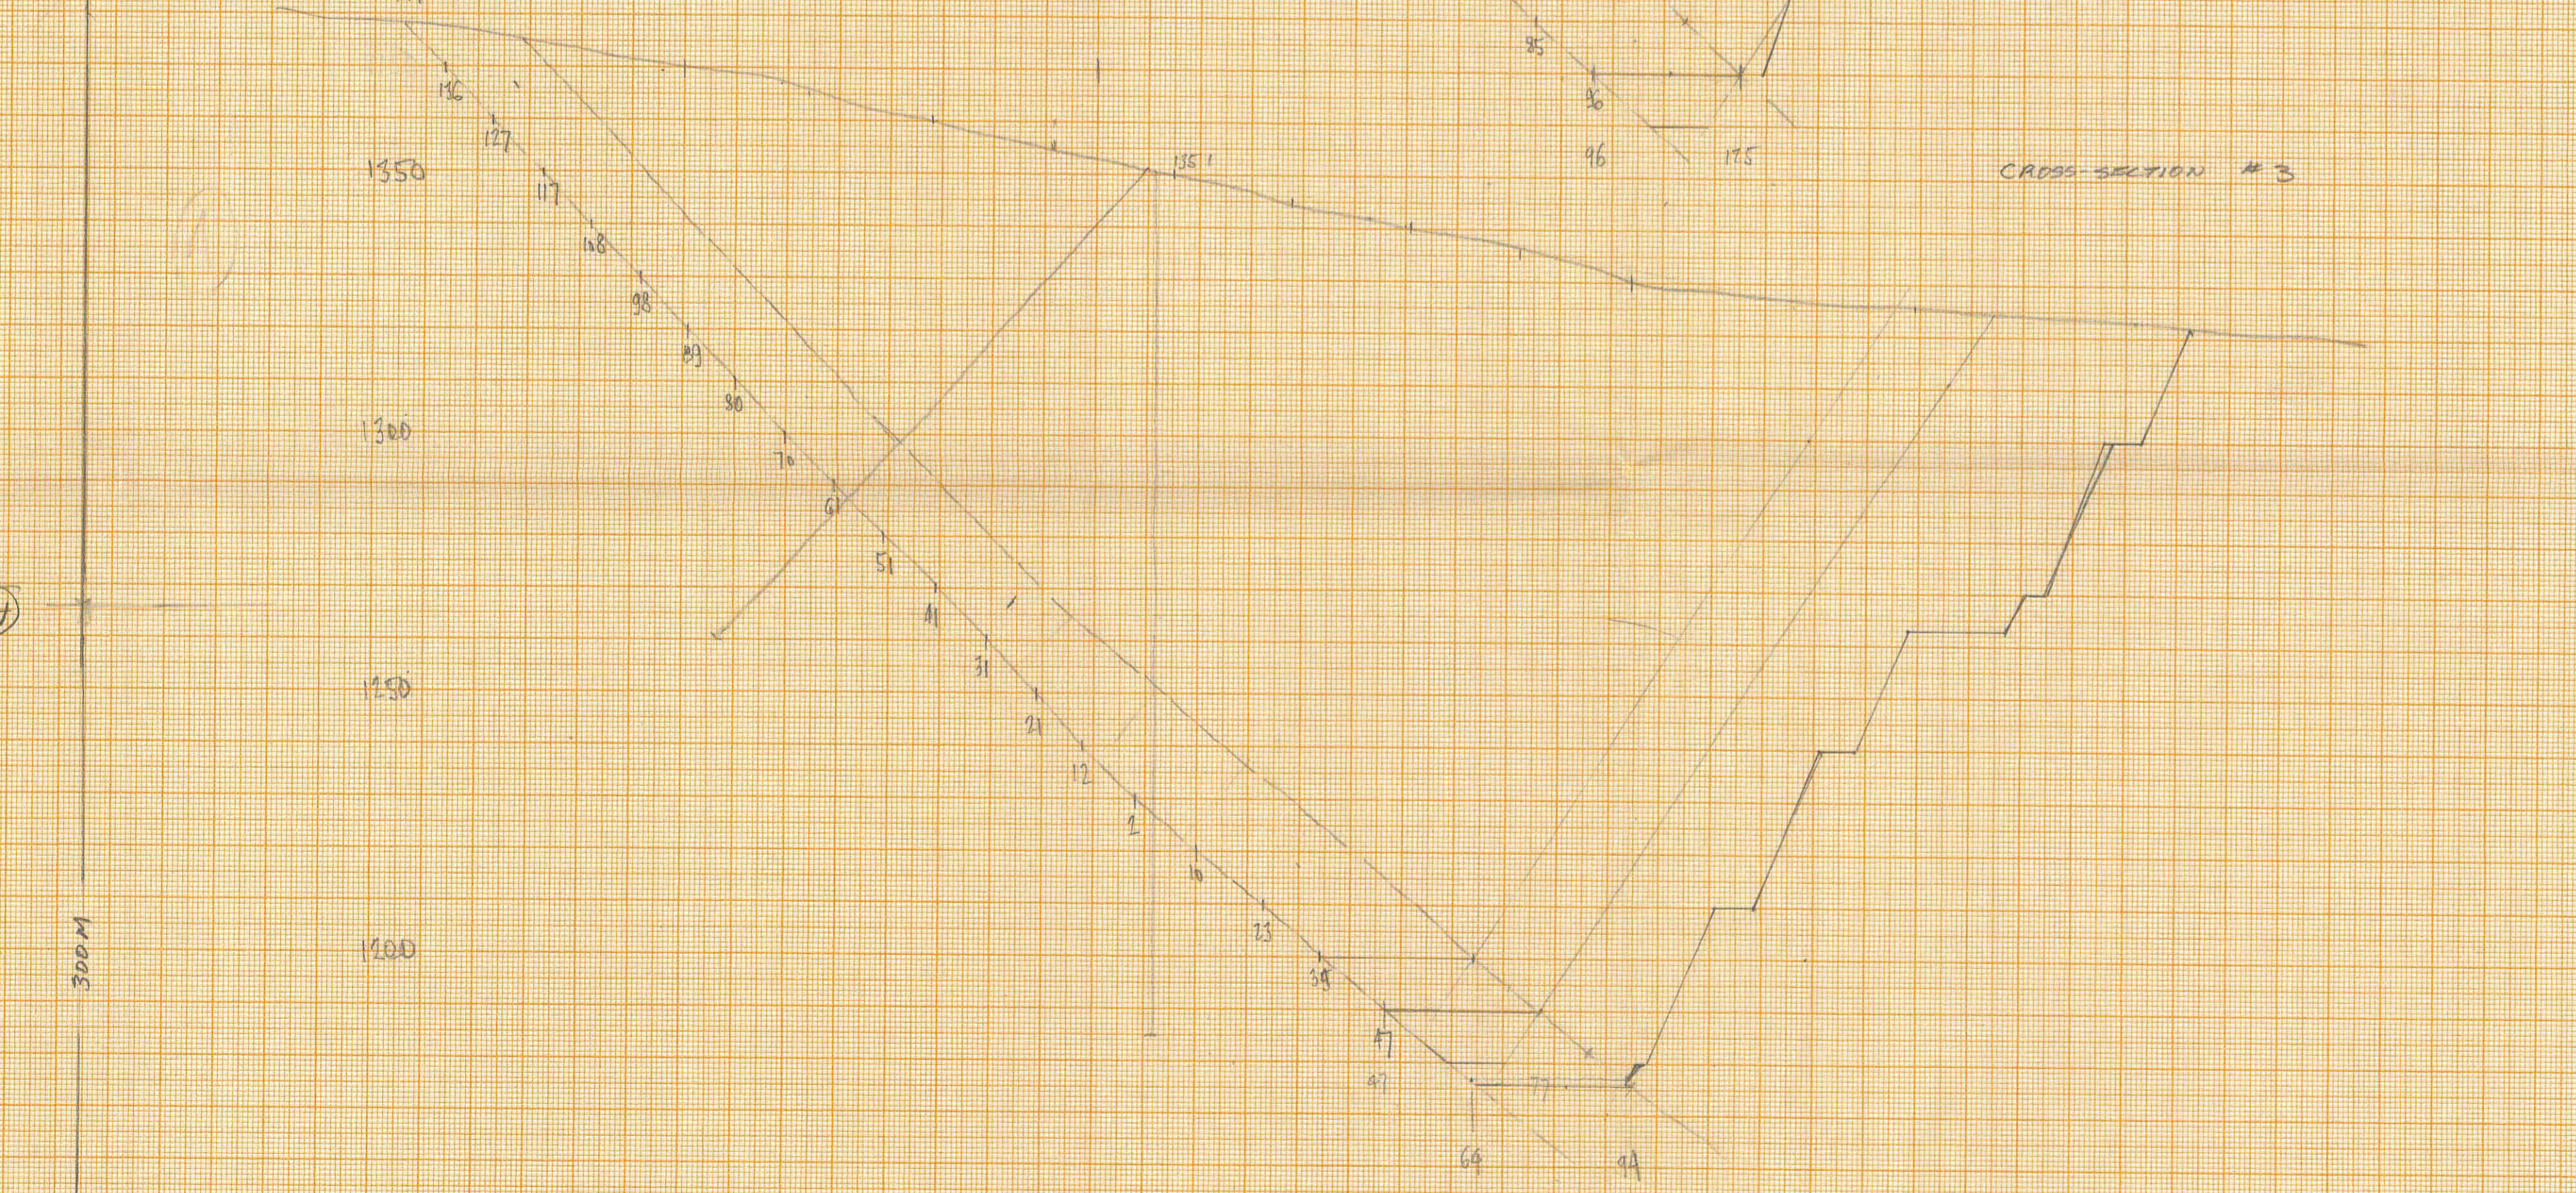

CROSS-SECTION # 4

